

649601

KOERNER'S RE-AR.

INDICATES STONE MONUMENTS.
O " IRON "

NOVEMBER 1923.
SCALE 30 FT. PER INCH.

W.F. BRETTSCHEIDER, SURVEYOR.
ST. PAUL, MINN.

649601

STATE OF MINNESOTA
County of Ramsey
Office of the Register of Deeds
This is to certify that the within instrument was filed for record in this office at St. Paul on the 10th day of December A. D. 1923 at 4:30 P. M. and that the same was duly recorded in Book of Pages of the Register of Deeds.
By *[Signature]* Deputy

7

I hereby certify to having surveyed and platted the property as described on this map as Koerner's Re-arrangement and have placed iron monuments at the corners of each and every block and the same is correct.
W.F. Brettschneider Surveyor.

On this 26th day of Nov. A.D. 1923, personally appeared before me, the undersigned, W.F. Brettschneider, to me well known, and acknowledged that he executed the foregoing certificate as his own free act and deed.
Mark W. Woodruff
Notary Public, Ramsey County, Minn.
My Commission expires


This is to certify that Edward A. Ringwald, executor of the Estate of Carl F.H. Koerner, owner of Lots one (1) two (2) three (3) eleven (11) twelve (12) thirteen (13) fourteen (14) and that part of Lot 20 that is west of Alley deeded April 24th 1922, Koerner Place, has caused the same to be surveyed and platted and here after known as Koerner's Re-arrangement as shown by this plat, and here by dedicates to the public for public use forever, all the streets, avenues and alleys as herein indicated. Witness my hand and seal this 26th day of November A.D. 1923.

In presence of
James W. Jordan }
W.F. Brettschneider }
Edw. A. Ringwald, Executor
Estate of C.F.H. Koerner

On this 26th day of Nov. A.D. 1923 personally appeared before me, the undersigned, Edward A. Ringwald who says that he is executor of the Estate of Carl F.H. Koerner, to me well known, and acknowledged that he executed the foregoing certificate as his own free act and deed.
Mark W. Woodruff
Notary Public, Ramsey County, Minn.
My Commission expires

Accepted and approved this 3rd day of Dec. A.D. 1923.
George W. Kenwood }
Charles H. Johnson } Plat Commission.
James W. Jordan }
M. J. Petru }
Commissioner of Public Works.

Accepted by the Common Council Dec-7th A.D. 1923.
Approved Dec-7th - A.D. 1923.
Henry Cherry City Clerk.

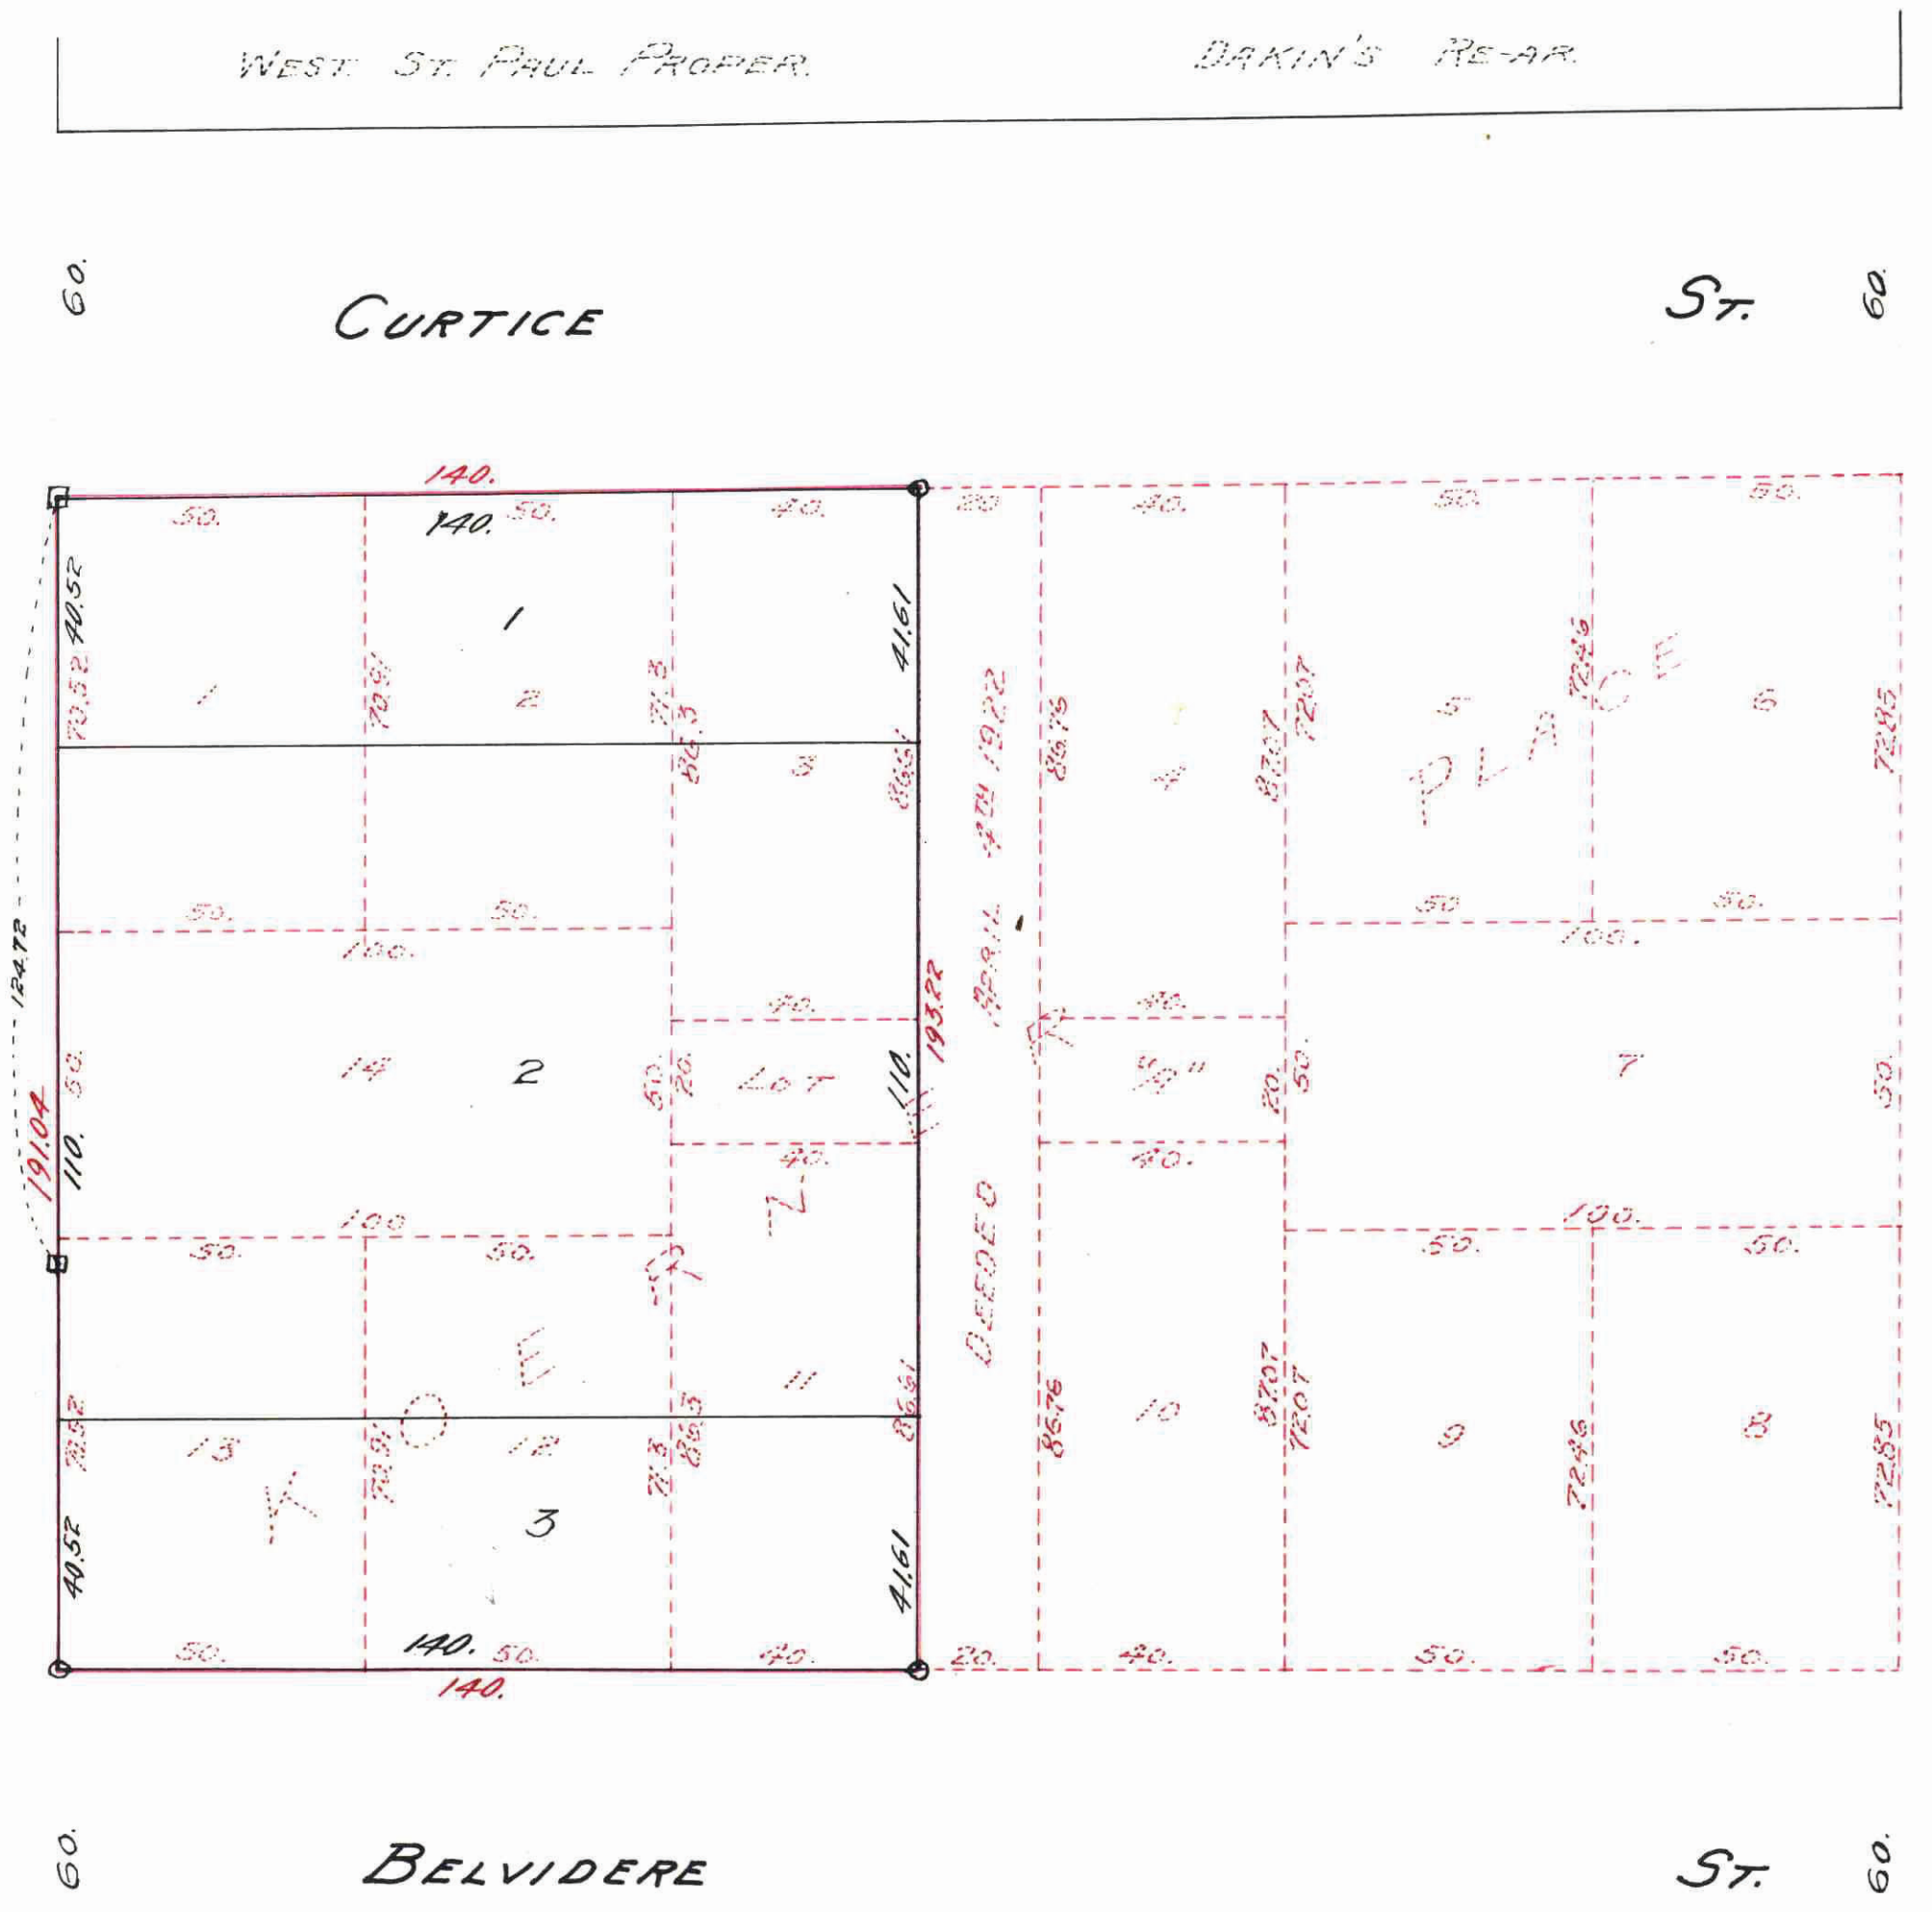

AUDITOR'S SUB.
CORRECTED PLAT.

PIERRE & LAWTON'S ADD.

DEC 10 1923
DEPART. OF FINANCE
W.F. Brettschneider
Surveyor

[Signature]

This plat document is an UNOFFICIAL copy of a Subdivision Plat or Registered Land Survey and is made available for information purposes only.
To obtain an official copy please contact the Ramsey County Recorder's Office.

