


MOSES ZIMMERMAN'S REARRANGEMENT

650917

This plat document is an UNOFFICIAL copy of a Subdivision Plat or Registered Land Survey and is made available for information purposes only.



To obtain an official copy please contact the Ramsey County Recorder's Office.

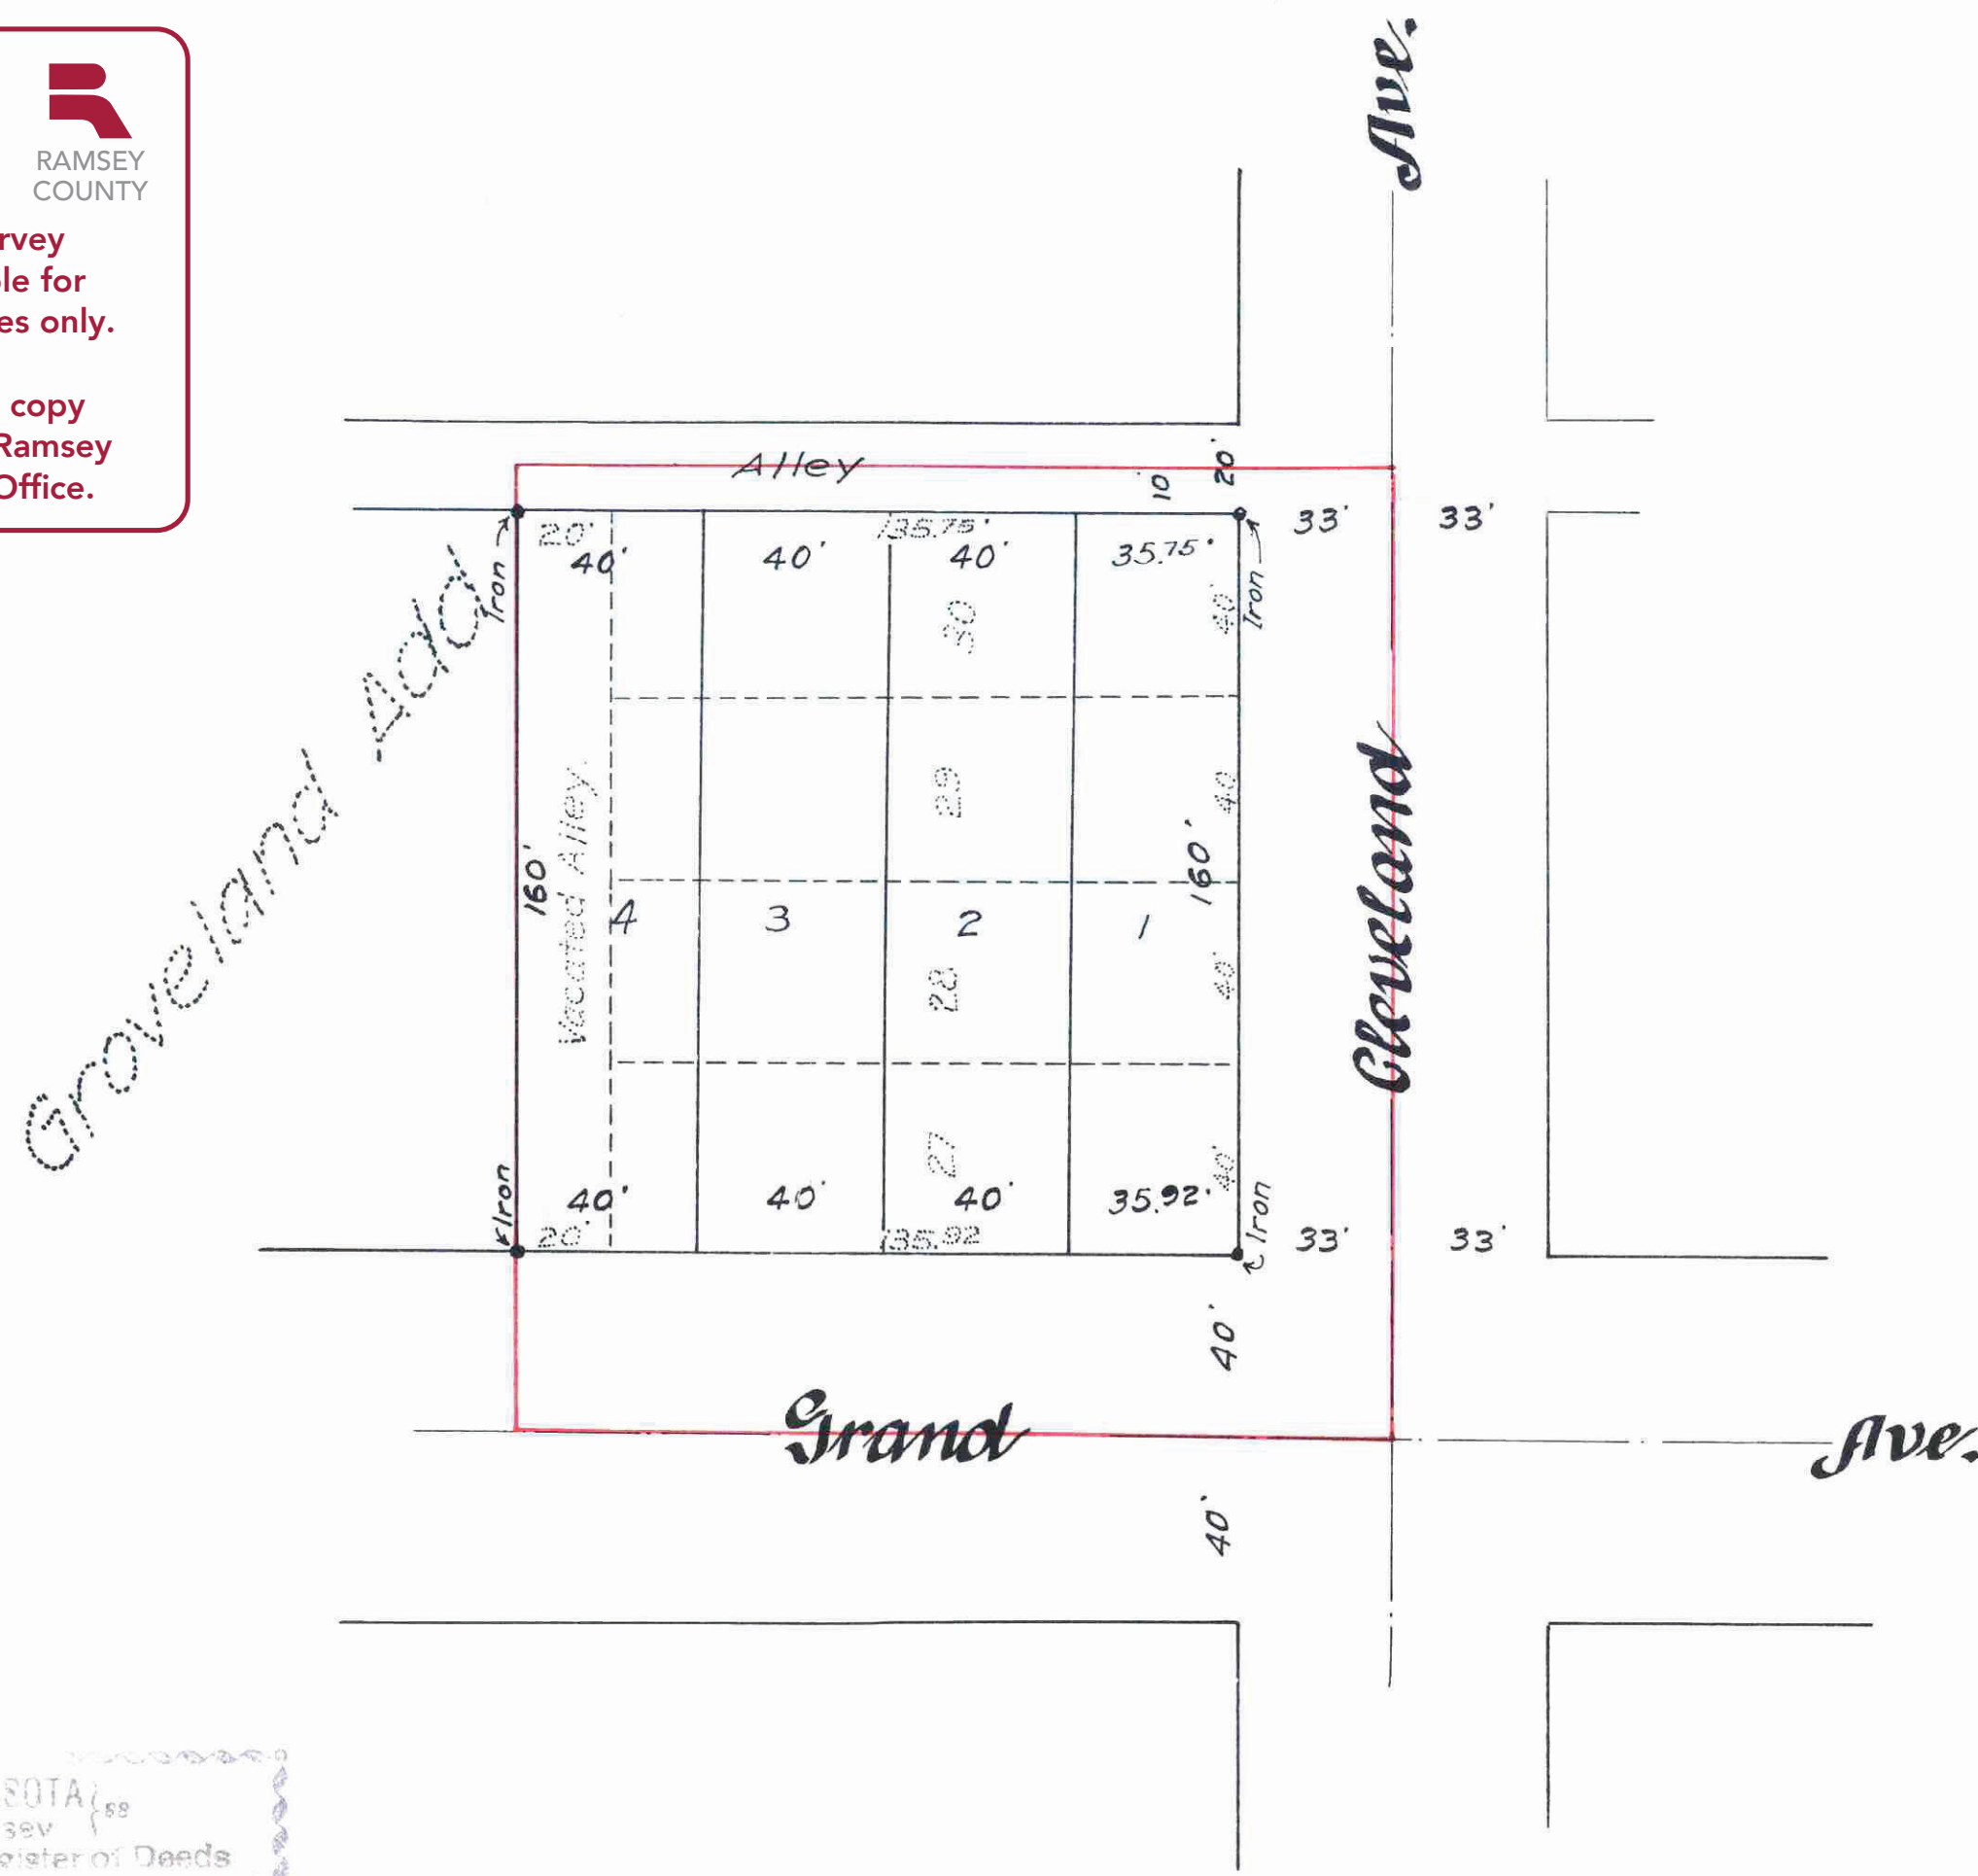

~ Scale 1"=40' ~

STATE OF MINNESOTA
 County of Ramsey
 Office of the Register of Deeds
 This is to certify that the public instrument was filed for record in this office at St. Paul on the 27 day of Dec A. D. 1923, at 2:00 P. M., and that the same has duly appeared in Book of Maps of the pages 13
 By *[Signature]* Register of Deeds.
 Deputy

DEC 26 1923
 DEPART. OF PUBLIC WORKS
[Signature]

Zimmerman

Ringwald

I R.F. Ferguson hereby certify to having surveyed and plotted the property described on this plat as Moses Zimmerman's rearrangement and have placed iron monuments as hereon indicated and the same is correct.

There is no low or wet ground on this property nor any travelled roads or thoroughfares on or across same except as hereon shown.

R.F. Ferguson
Surveyor.

State of Minnesota }
County of Ramsey } 55. On this 28th day of December A.D. 1923, before me personally appeared R.F. Ferguson, to me known to be the person who executed the foregoing certificate and acknowledged that he executed the same as his own free act and deed.

Mark Dr. Woodruff
Notary Public, Ramsey County, Minnesota
My Commission Expires

This is to certify that Moses Zimmerman and Carrie Zimmerman, his wife, owners of all of Lots 27, 28, 29 and 30 also vacated alley west of same, all in Block 1 Groveland Addition to St. Paul, Minn., according to the recorded plat thereof on file and of record in the office of the Register of Deeds in and for the County of Ramsey and State of Minnesota, have caused the same to be surveyed and plotted and shown on this plat and to be hereafter known as Moses Zimmerman's Rearrangement, and hereby dedicate to the public for public use forever all Avenues Streets or Boulevards and places as hereon designated.

Witness our hands and seals this 24th Day of August A.D. 1923 in the presence of:

[Signature]
[Signature]

Moses Zimmerman
Carrie J. Zimmerman

State of Minnesota }
County of Ramsey } 55.

On this 24th day of August A.D. 1923 before me did personally appear Moses Zimmerman and Carrie Zimmerman his wife to me known to be the persons who executed the foregoing certificate and did each acknowledge for himself and herself respectively that they executed the same as their free act and deed.

[Signature]
Notary Public, Ramsey County, Minnesota.
My Commission expires Sept 11, 1924.

Accepted and approved this 19th day of DEC. A.D. 1923.

[Signature]
[Signature]
[Signature]
Plat Commissioners.
Commissioner of Public Works.

Accepted by the Council - Dec 27/23 - A.D. 1923.
Approved - Dec 27/23 - A.D. 1923.

Henry Olson
City Clerk.

650917