


BEYER'S SUBDIVISION


Jefferson Ave. 60'

650836

o Indicates iron
Scale 40 Feet per inch

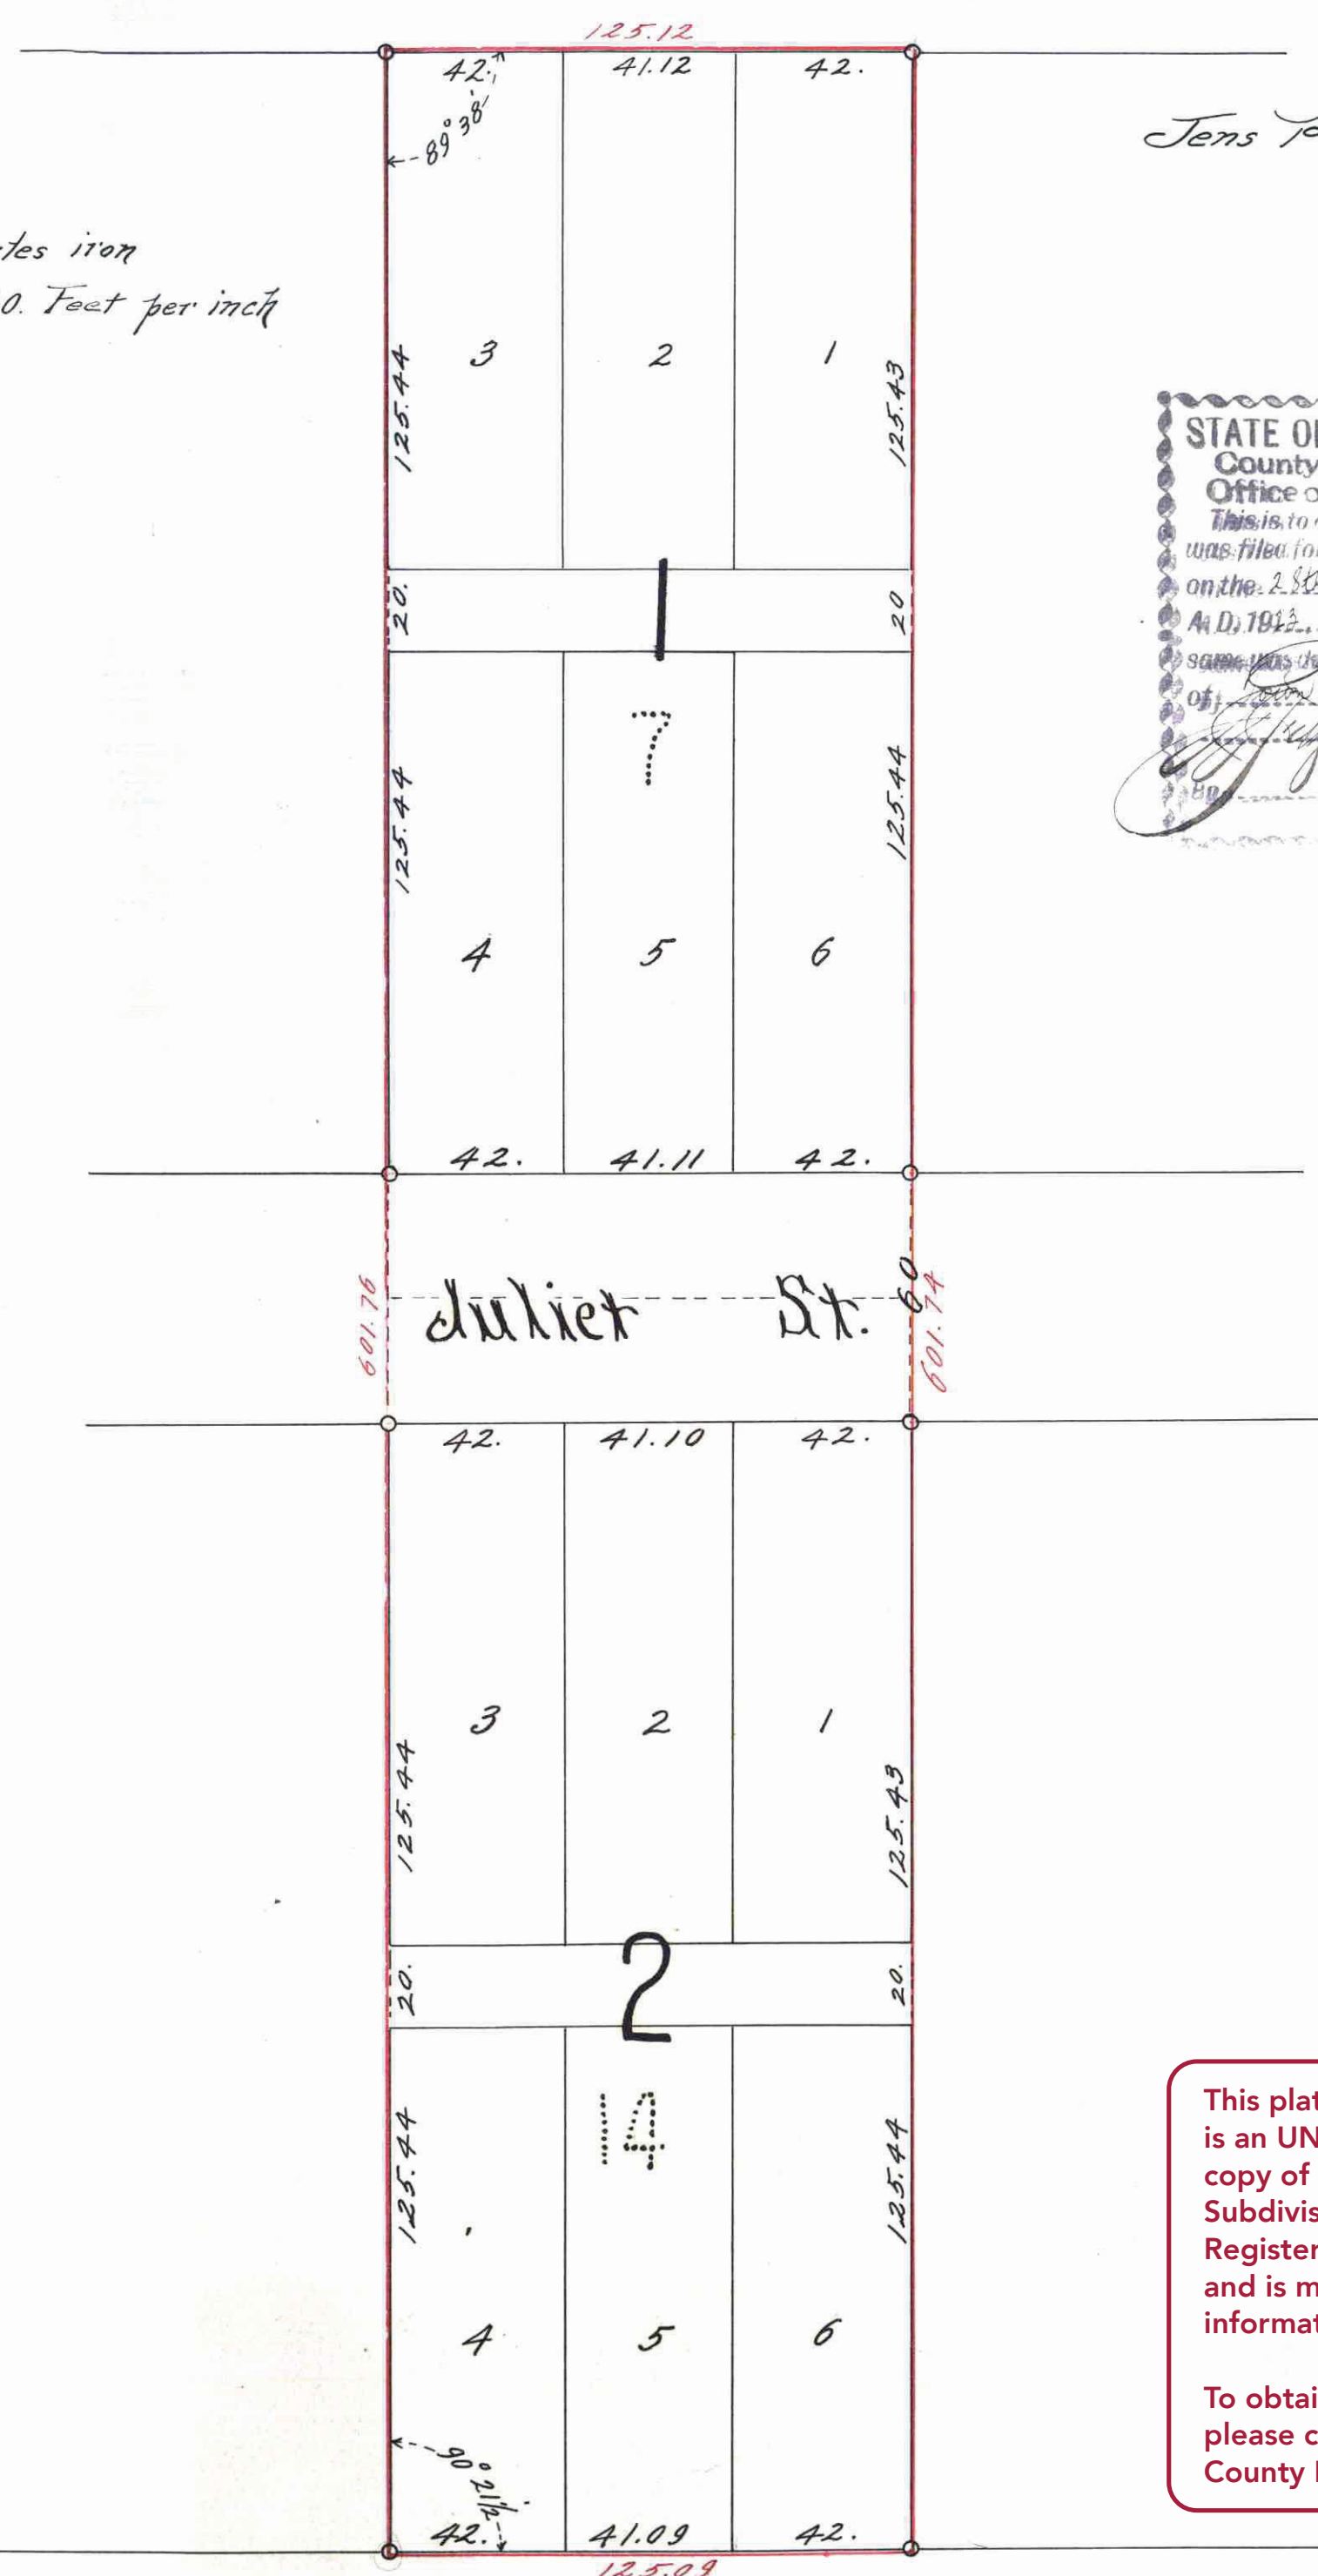

Jens Pedersen Surveyor

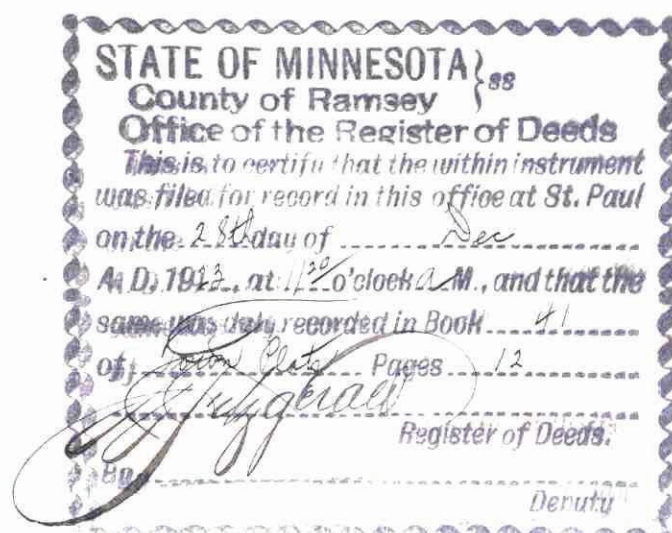

I hereby certify to having surveyed and platted the property described on this map as Beyer's Subdivision, and have placed irons at the corners as hereon indicated and the same is correct.

Jens Pedersen
Surveyor.

State of Minnesota } On this 13th day of December A.D. 1923
 County of Ramsey } personally appeared before me the undersigned,
 Jens Pedersen, to me well known and acknowledged that he executed the foregoing certificate as his own free act and deed.

E. O. Vorge Dahl
Notary Public, Ramsey Co, Minn.
My Commission expires, February 14, 1925.

This is to certify that, Wilhelmina Beyer, widow, proprietor of Lots seven (7) and fourteen (14) Underwood's Here Lots, Ramsey County Minnesota, has caused the same to be surveyed and platted and hereafter known as, Beyer's Subdivision, as shown by this plat and hereby dedicates to the public for public use forever, all the streets, avenues and alleys as herein indicated.

Witness my hand and seal this 13th day of December 1923.

In presence of
E. O. Vorge Dahl } Wilhelmina Beyer
Notary Public


State of Minnesota } On this 13th day of December A.D. 1923
 County of Ramsey } personally came before me the undersigned
 Wilhelmina Beyer, widow, to me well known and acknowledged that she executed the foregoing certificate as her own free act and deed.

E. O. Vorge Dahl (E. O. Vorge Dahl)
Notary Public, Ramsey Co, Minn.
My Commission expires, February 14, 1925.

Accepted and approved this 19th day of December A.D. 1923.

Charles W. Johnson }
 J. M. Peterson } Plat
 J. M. Peterson } Commissioners
 Commissioner of Public Works.

Accepted by the Council, Dec 22nd 1923
 Approved, Dec 22nd 1923
 Henry Olson
City Clerk.

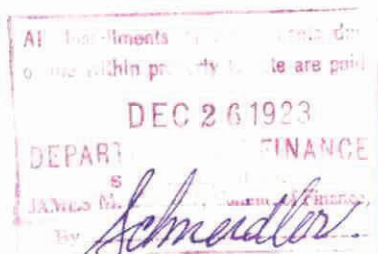

This plat document is an UNOFFICIAL copy of a Subdivision Plat or Registered Land Survey and is made available for information purposes only.

To obtain an official copy please contact the Ramsey County Recorder's Office.

650836