


KINGSFORD PARK

Jens Pedersen Surveyor.

Scale 50 Feet per inch
o Indicates iron.

SUBURBAN ACRE LOTS

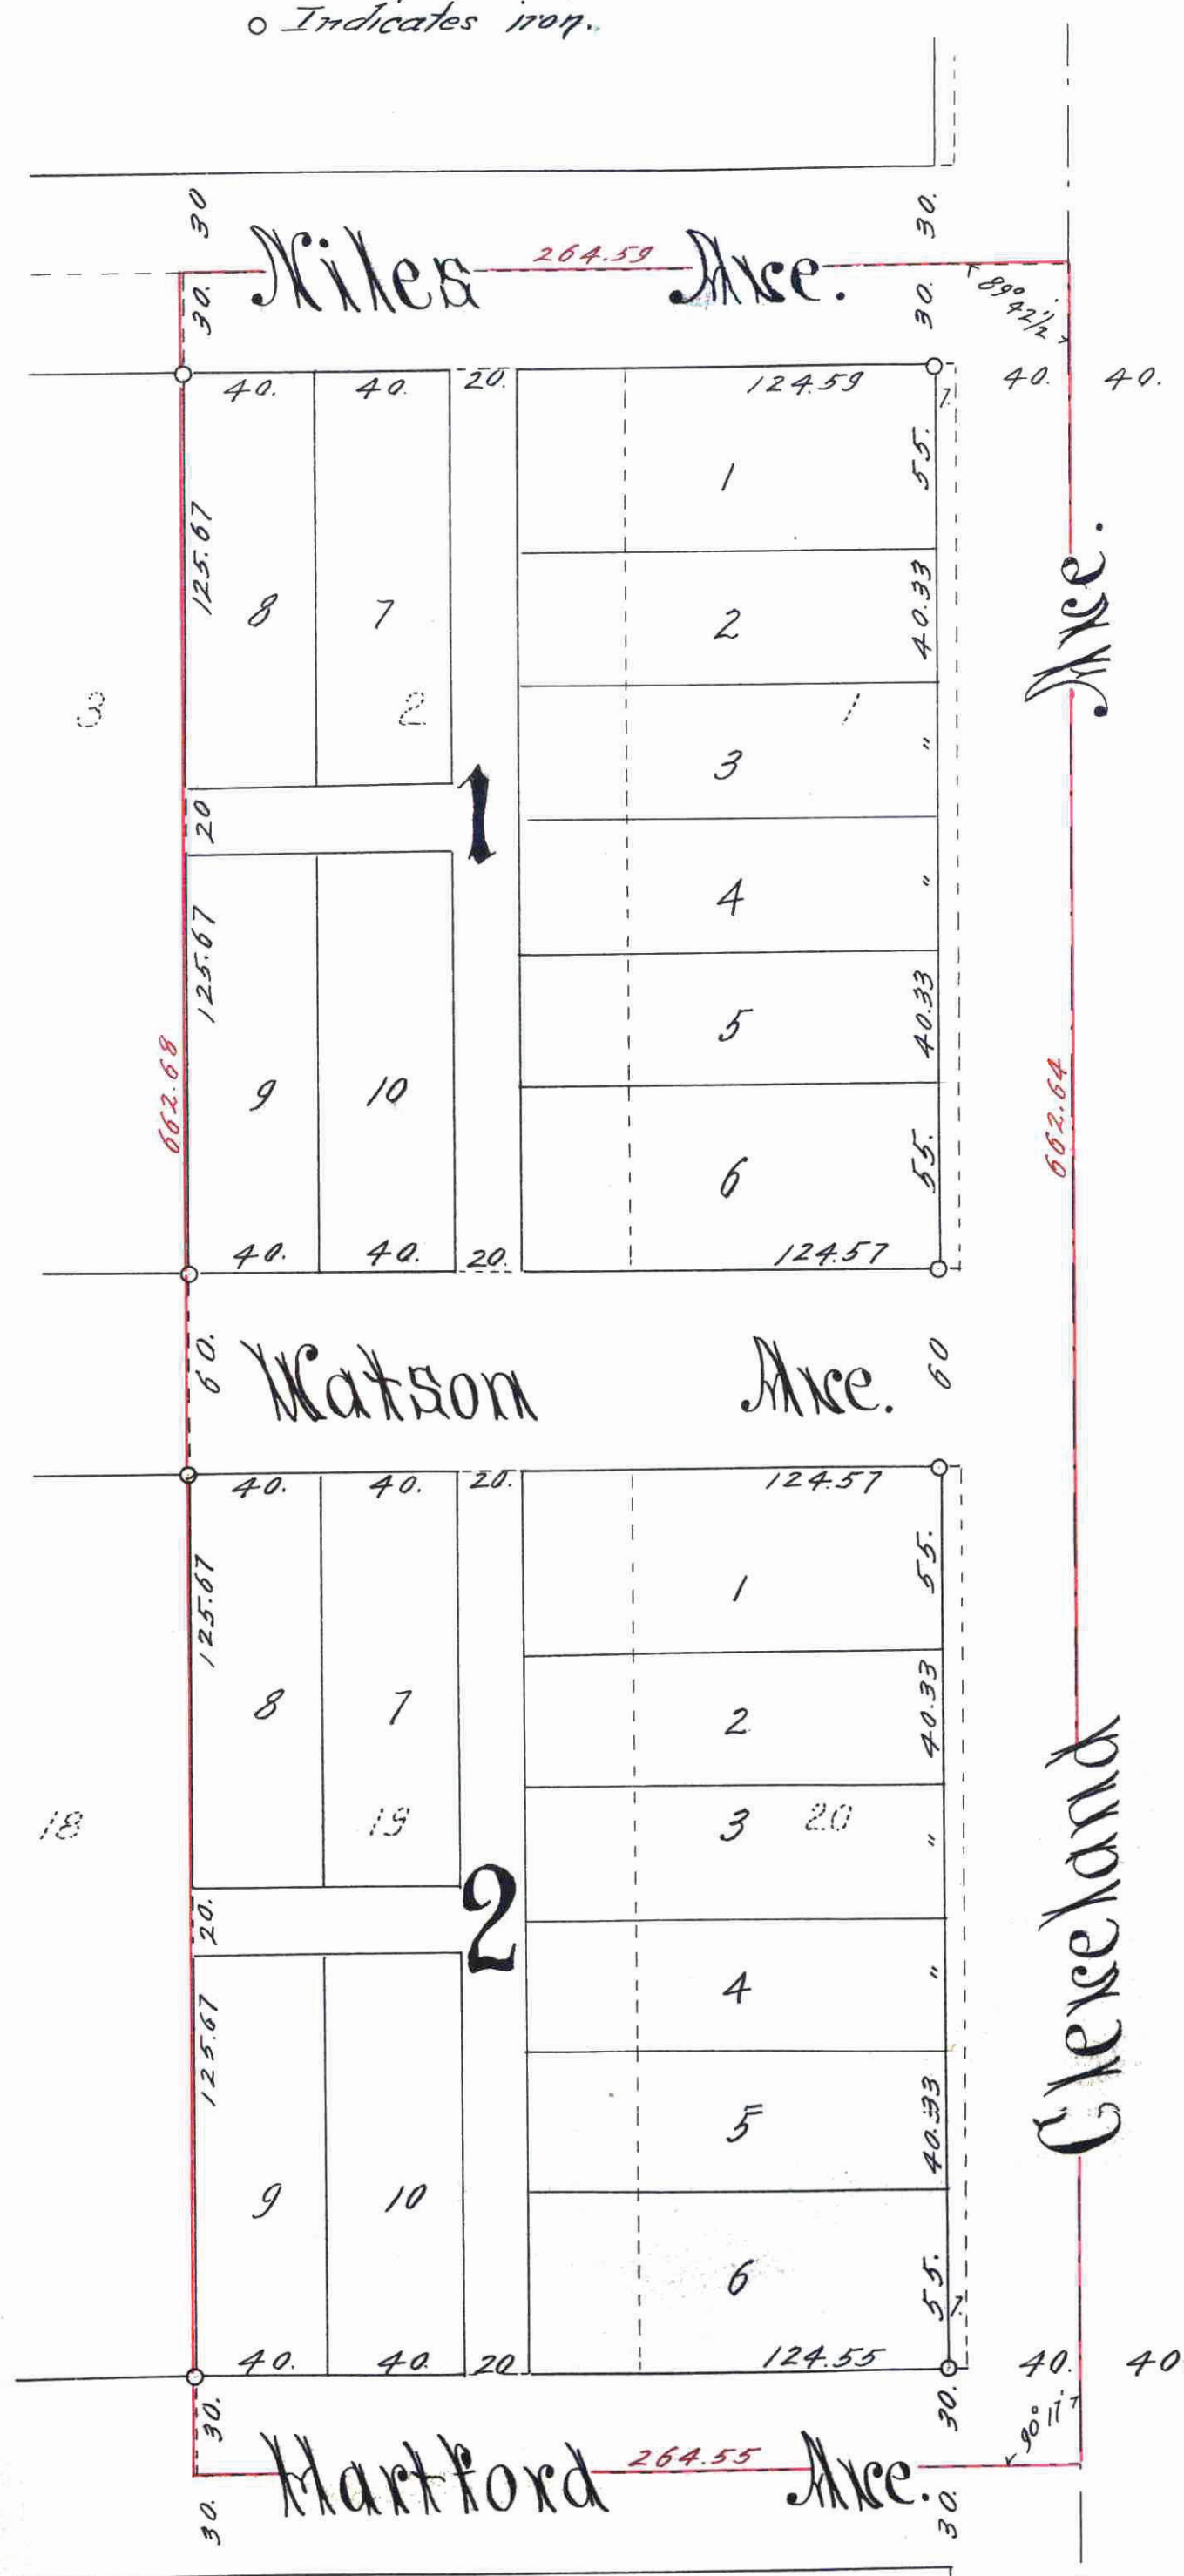

This plat document is an UNOFFICIAL copy of a Subdivision Plat or Registered Land Survey and is made available for information purposes only.

To obtain an official copy please contact the Ramsey County Recorder's Office.

I hereby certify to having surveyed the property described on this map as Kingsford Park, and have placed irons at the corners as hereon indicated and the same is correct.

Jens Pedersen
Surveyor.

State of Minnesota } On this 25 day of MAR-
County of Ramsey } A.D. 1924 personally appeared
before the undersigned, Jens Pedersen, to me
well known and acknowledged that he executed the
foregoing certificate as his own free act and deed.

J. Boren
Notary Public, Ramsey Co, Minn.
My Commission expires, 7/11/1930

This is to certify that, John Kausal and Mary Kausal his wife, Lizzie Hayer, widows Walter H. Heidtke and Martha J. Heidtke his wife proprietors of Lots one (1), two (2) nineteen (19) and twenty (20) Suburban Acre Lots, have caused the same to be surveyed and platted and hereafter known as Kingsford Park, as shown by this plat and hereby dedicate to the public for public use forever, all the streets, avenues and alleys as herein indicated.

Witness our hands and seals this 20th day of March 1924

In presence of
F. H. ...
R. ...
J. ...

John Kausal
Mary Kausal
Lizzie Hayer
Walter H. Heidtke
Martha J. Heidtke

State of Minnesota } On this 20th day of March A.D. 1924 personally came
County of Ramsey } before me the undersigned, John Kausal and Mary Kausal
his wife and Lizzie Hayer a widow, to me well known, and they acknowledged
that they executed the foregoing certificate as their own free act and deed.

Lawrence H. ...
Notary Public, Ramsey Co, Minn.
My Commission expires, Aug 31st 1927

State of Minnesota } On this 20th day of March A.D. 1924 personally came before
County of Ramsey } me the undersigned, Walter H. Heidtke and Martha J.
Heidtke his wife, to me well known, and they acknowledged that they executed the
foregoing certificate as their own free act and deed.

Lawrence H. ...
Notary Public, Ramsey Co, Minn.
My Commission expires, Aug 31st 1927

Accepted and approved this 22nd day of March A.D. 1924

Charles H. ...
J. ...
J. ...

Plat
Commissioners
Commissioner of Public Works.

Accepted by the Council, April 1st 1924
Approved, *Henry Olson*
City Clerk.

APR 21 1924
DEPARTMENT OF FINANCE
Schmeidler

STATE OF MINNESOTA
County of Ramsey
Office of the Register of Deeds
This is to certify that the instrument
was filed for record in the office of the
Register of Deeds on the 21st day of
April A. D. 1924 at 10:00 A.M. and that the
same was duly recorded in Book 41
of Deeds, Page 20

J. ...
Register of Deeds.