

HOLMGRENS SUB-
OF LOT-1 AND E.16 FT OF LOT-2, BLOCK-4
OF AMES ACRE LOTS.
 St. Paul, Minn. June, 7th 1923
 Scale - 50' = 1" P.R. Banister - Surveyor.

This plat document is an UNOFFICIAL copy of a Subdivision Plat or Registered Land Survey and is made available for information purposes only.


To obtain an official copy please contact the Ramsey County Recorder's Office.



I hereby certify to having surveyed and platted the property as described on this map as HOLMGRENS SUB LOT-1 AND E.16' LOT-2, BLK-4, AMES ACRE LOTS and have placed iron monuments at the corners thereof as shown on this map and the same is correct
 P.R. Banister
 Surveyor.

State of Minnesota }
 County of Ramsey } On this 7th day of June A.D. 1923 personally appeared before me the undersigned P.R. Banister, to me well known and acknowledged that he executed the foregoing certificate as his own free act and deed.

Elsie G. T. Anderson
 ELSIE G. T. ANDERSON,
 Notary Public, Ramsey County, Minn.
 My Commission Expires Oct. 4, 1927.

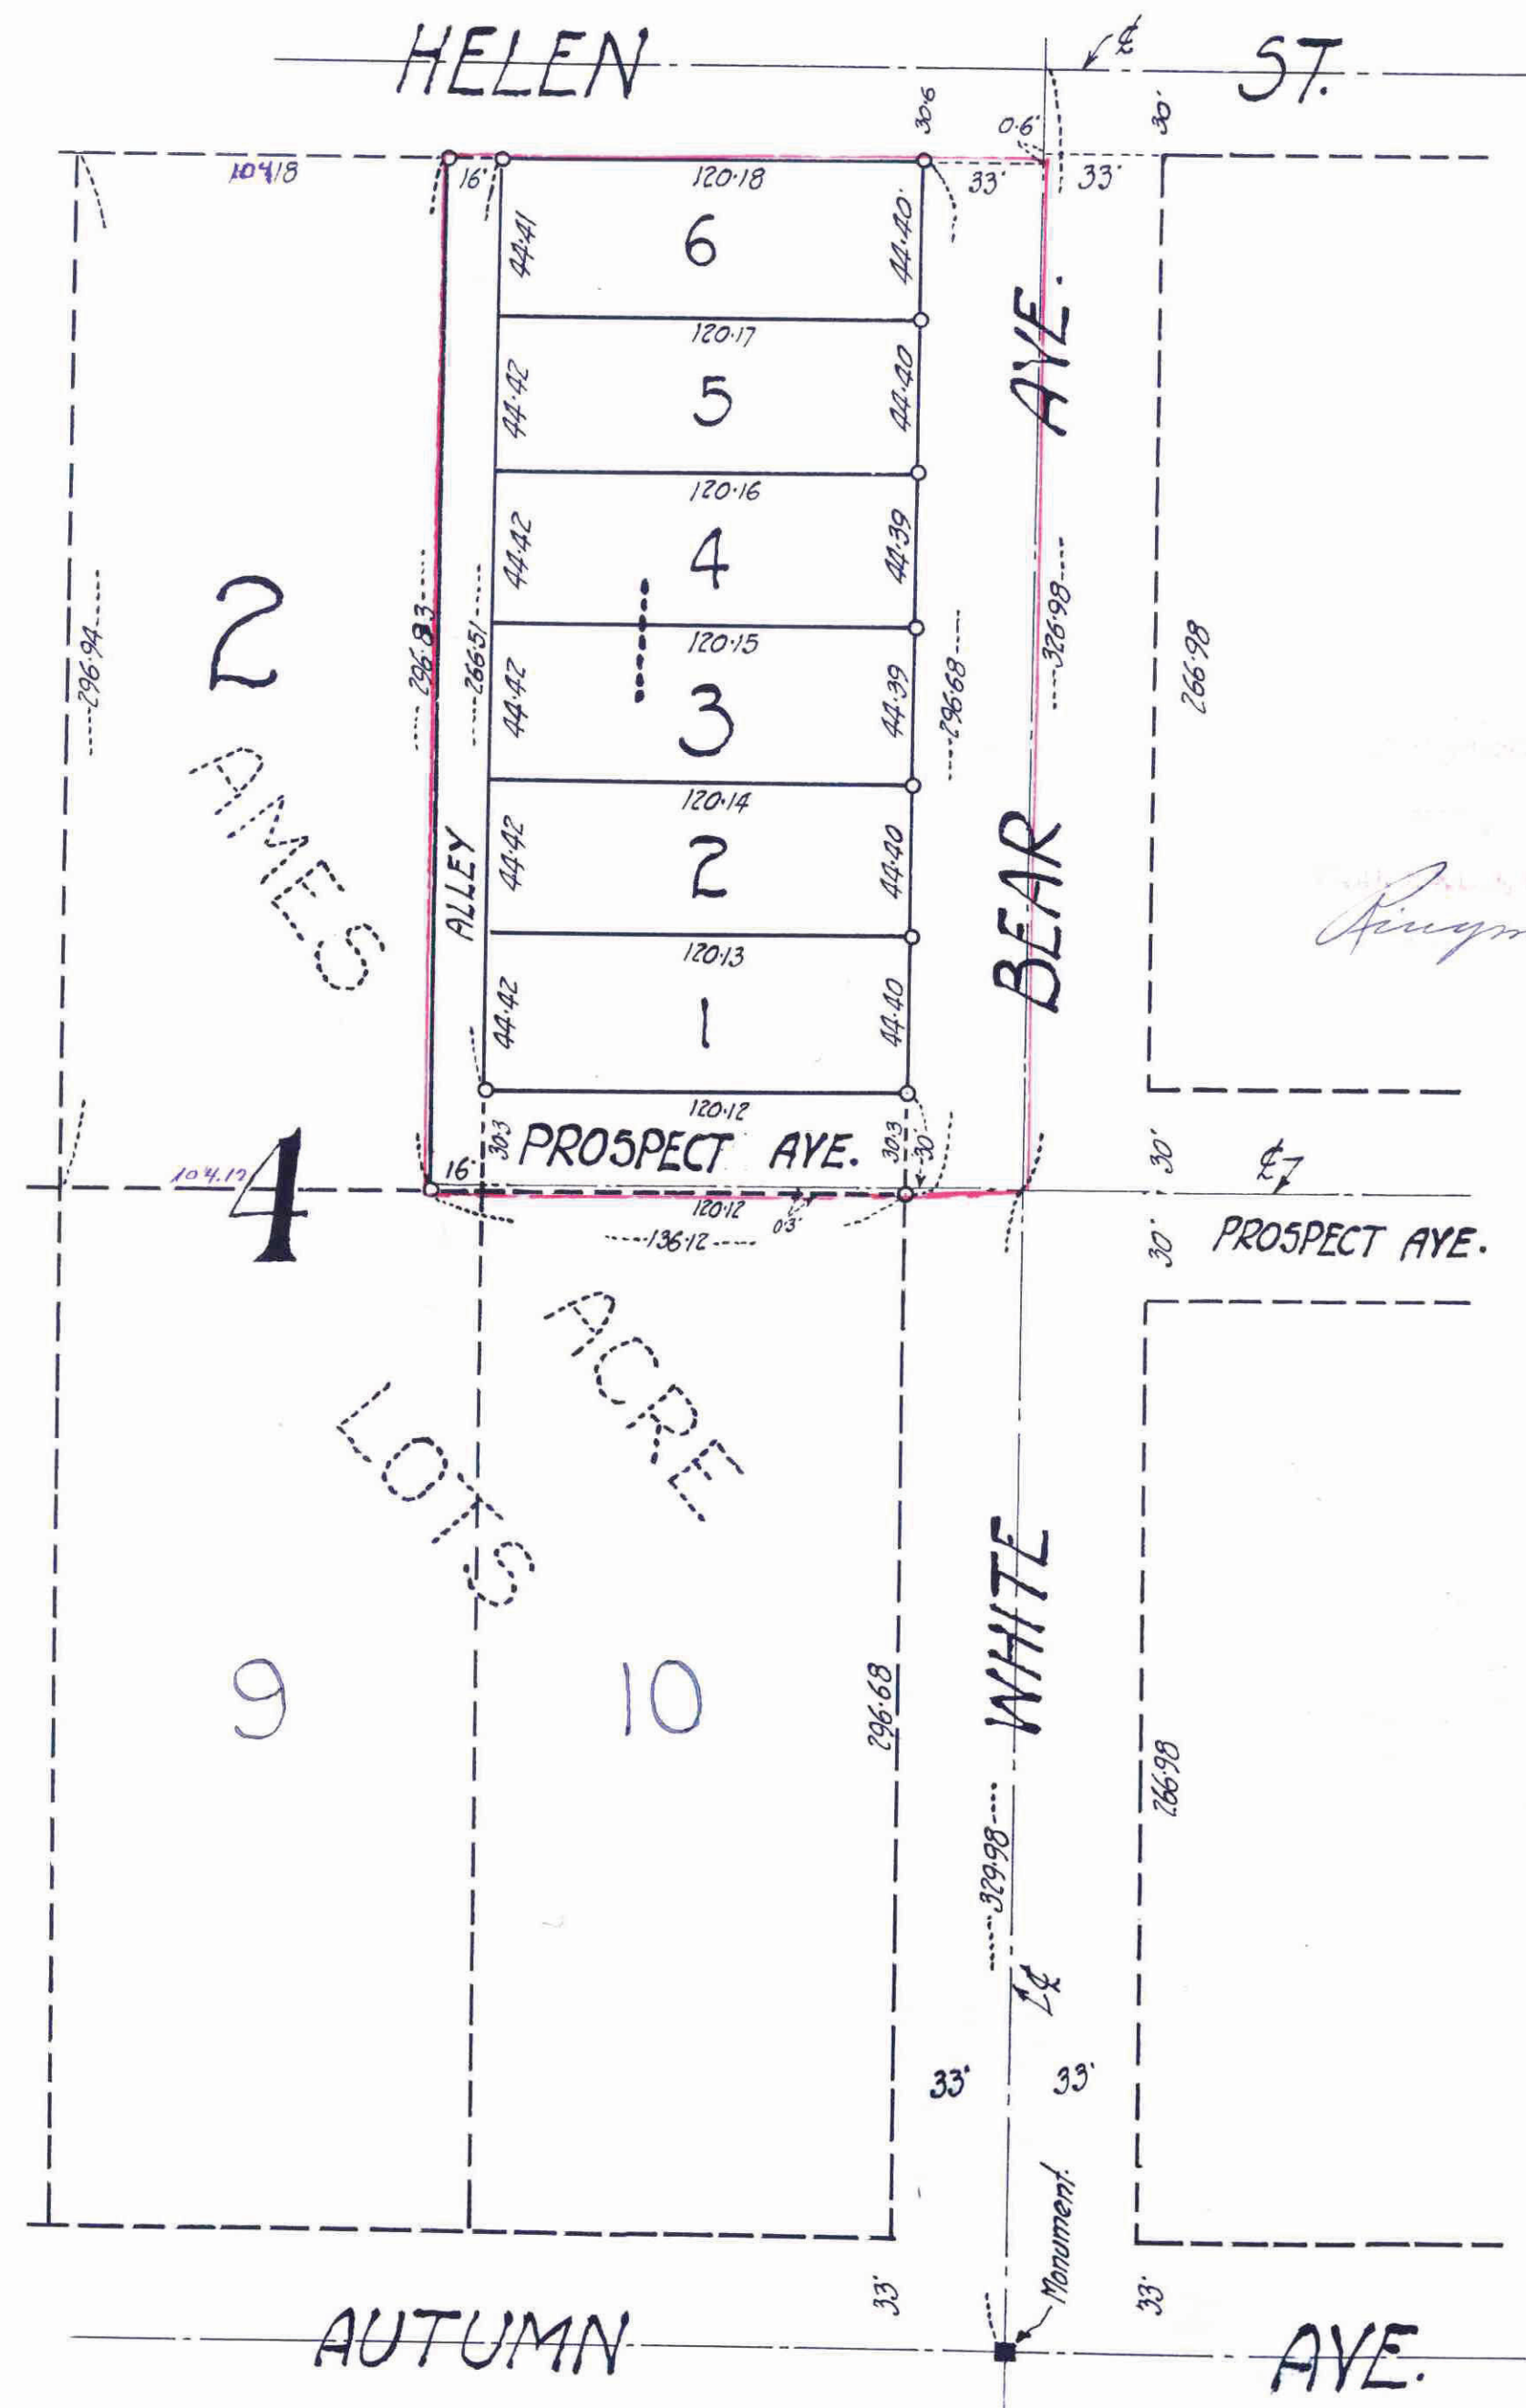

This is to certify that Otto Holmgren and Mary Holmgren, his wife are the owners of Lots 1 and East 16' of Lot 2, Blk. 4, Ames Acre Lots in the City of St. Paul Minnesota. have caused the same to be surveyed and platted and hereafter known as "HOLMGRENS SUB" as shown by this plat and hereby dedicate to the public and for public use forever all the streets and alleys as herein indicated.

Witness our hands and seals this 9th day of June A.D. 1924
 In presence of
John Burns } Otto Holmgren
Mary Holmgren }

State of Minnesota }
 County of Ramsey } On this 9th day of June A.D. 1924 personally came before me the undersigned Otto Holmgren and Mary Holmgren, to me well known and they acknowledged that they executed the foregoing certificate as their own free act and deed.

John Burns

DOCUMENT NUMBER 69516
 CERTIFICATE NUMBER 44734
 BOOK 112 PAGE 361
 STATE OF MINNESOTA
 County of Ramsey ss
 OPEN TO ALL RECORDS OF TITLES
 This instrument was filed within instrument
 was filed in this office at St. Paul, on the
 11th day of June A. D. 1924
 at 11:58 o'clock A. M.
 Registrar of Titles.
 By *J. J. [Signature]* Deputy.

Accepted and Approved this 3rd day of May A.D. 1924
Charles H. Bronson } Plat Commissioners.
James H. [Signature] }
 Com. of Public Works.

Accepted by the Council. May 15th - 1924

Approved May 15th - 1924
Henry Olson
 City Clerk.

MAY 17 1924
 DEPARTMENT OF PUBLIC WORKS
Schmidler

Tax for the year of 1923 on the land shown and within PAID.
 MAY 15 1924
 J. J. [Signature] Treasurer.

658971