

# KING'S ARCADE PARK

Jens Pedersen Surveyor.

Scale 100 Feet per inch  
o Indicates iron

I hereby certify to having surveyed and platted the property described on this map as, King's Arcade Park, and have placed irons at the corners as hereon indicated, and the same is correct.

Jens Pedersen  
Surveyor.

State of Minnesota } On this 25<sup>th</sup> day of APRIL -- A.D. 1924 personally appeared  
County of Ramsey } before the undersigned, Jens Pedersen, to me well known, and  
acknowledged that he executed the foregoing certificate, as his own free act and deed.

Notary Public, Ramsey Co., Minn.  
My Commission expires, May 19 1930.

This is to certify, that William Bryant, unmarried, Mary Bryant unmarried, Ann Elizabeth Bryant, unmarried, Sarah Bryant Nelson, a widow, Henry Bryant, unmarried, Dorothy Bryant Walker, a widow, Alice Bryant Fillmore and Albert E. Fillmore her husband, Grace Bryant Coxhead and John T. Coxhead her husband proprietors of the North three quarters of East one-half of Northeast quarter of Southeast quarter, (N 3/4 of E 1/2 of NE 1/4 of SE 1/4) of Section twenty, (20) Town twenty-nine (29) Range twenty-two (22), have caused the same to be surveyed and platted and hereafter known as King's Arcade Park, as shown by this plat and hereby dedicate to the public, for public use forever, all the streets, avenues, alleys and parkways as herein indicated.

Witness our hands and seals this 21<sup>st</sup> day of April -- 1924

In presence of

STATE OF MINNESOTA, as  
County of Ramsey  
Office of the Register of Deeds  
This is to certify that the within instrument  
was filed for record in this office at St. Paul  
on the 15<sup>th</sup> day of May  
A. D. 1924, at 2 o'clock P. M., and that the  
same was duly recorded in Book 4  
of Town 29, Range 22, Page 4.  
By *[Signature]*  
Deputy

*[Signatures]*  
John Buck  
W. C. Camp  
L. H. Miller  
W. H. King

*[Signatures]*  
William Bryant  
Mary Bryant  
Sarah Bryant Nelson  
Dorothy Bryant Walker  
Alice Bryant Fillmore  
Albert E. Fillmore  
Grace Bryant Coxhead and John T. Coxhead.

State of Minnesota } On this 21<sup>st</sup> day of April -- A.D. 1924, personally came  
County of Ramsey } before me the undersigned, William Bryant, Mary Bryant  
and Ann Elizabeth Bryant, each being unmarried and Sarah Bryant Nelson  
a widow to me well known and they acknowledged that they executed the  
foregoing certificate as their own free act and deed.

Notary Public, Ramsey Co., Minn.  
My Commission expires, Aug 21<sup>st</sup> 1927.


State of Minnesota } On this 21<sup>st</sup> day of April -- A.D. 1924 before me personally  
County of Ramsey } appeared Fanny Bryant to me known to be the person who  
executed the foregoing instrument in behalf of Henry Bryant, unmarried, Dorothy  
Bryant Walker, a widow, Alice Bryant Fillmore and Albert E. Fillmore her  
husband and Grace Bryant Coxhead and John T. Coxhead her husband and ack-  
nowledged that she executed the same as the free act and deed of, Henry Bryant,  
Dorothy Bryant Walker, Alice Bryant Fillmore, Albert E. Fillmore, Grace Bryant  
Coxhead and John T. Coxhead.

Notary Public, Ramsey Co., Minn.  
My Commission expires, Aug 31<sup>st</sup> 1927.

Accepted and approved this 5<sup>th</sup> day of May -- A.D. 1924

*[Signatures]*  
Charles H. Brown  
James J. Johnson  
J. M. [unclear]

Plat  
Commissioners  
Commissioners of Public Works.

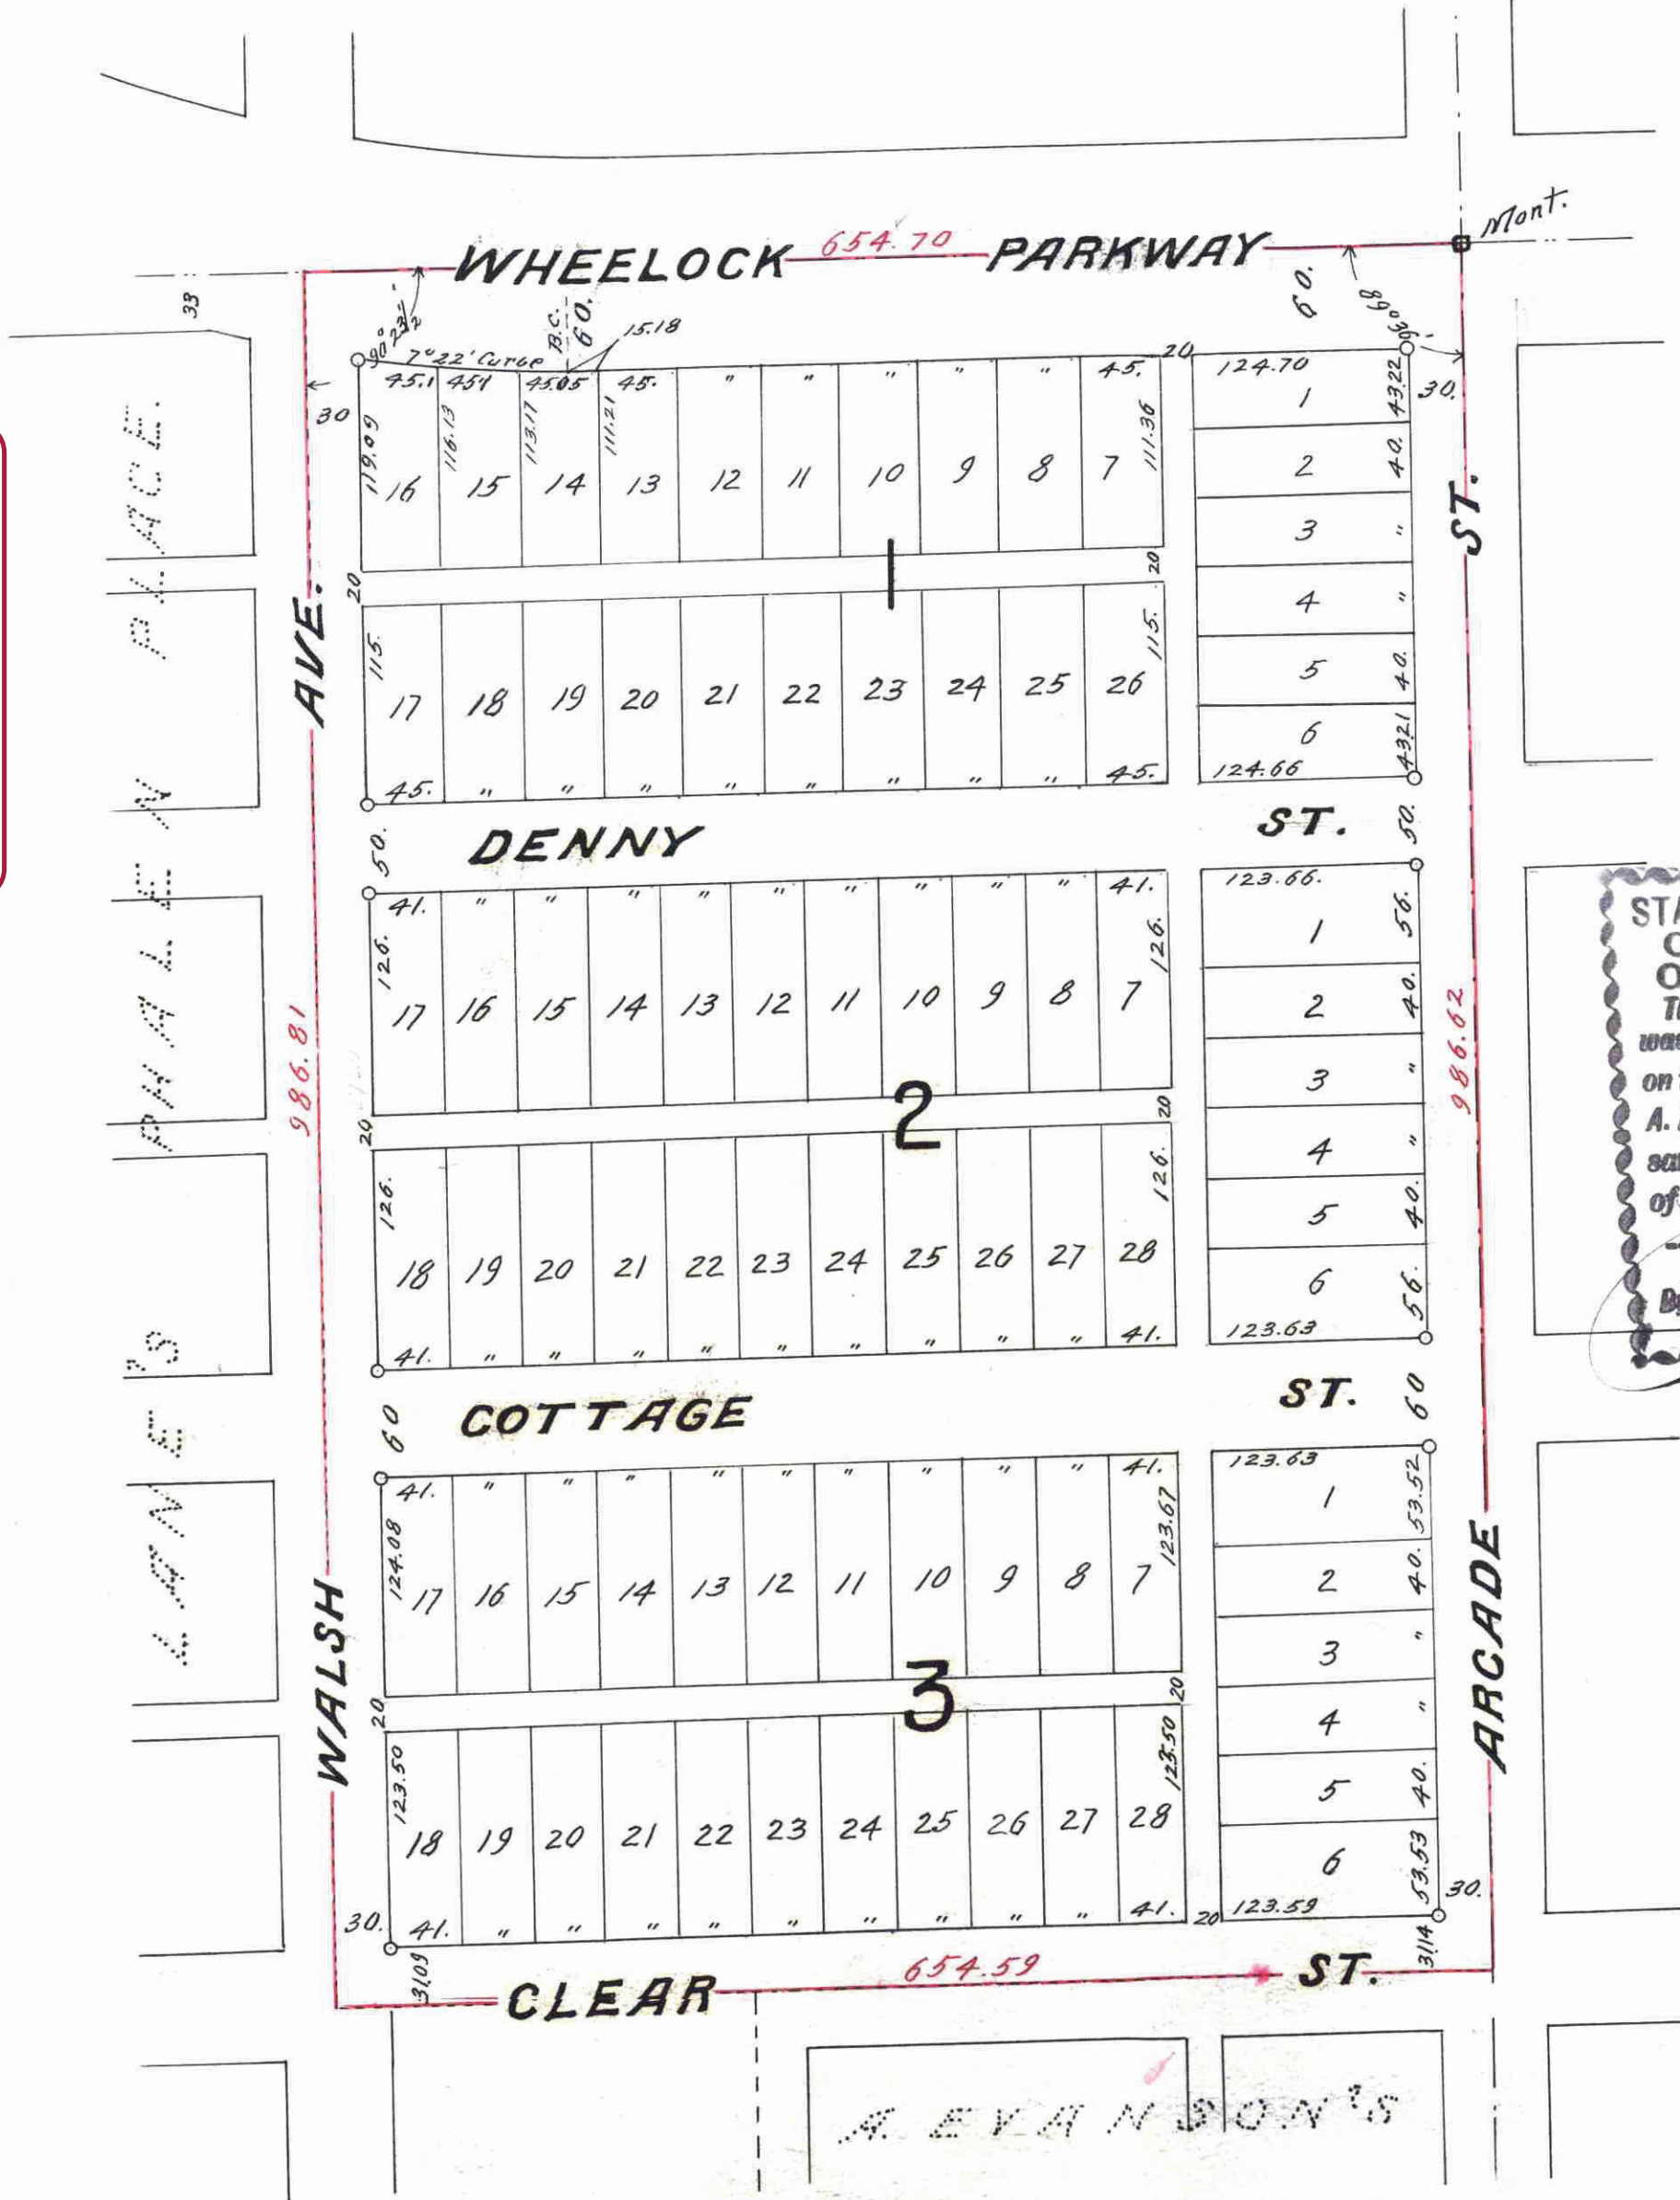

This plat document is an UNOFFICIAL copy of a Subdivision Plat or Registered Land Survey and is made available for information purposes only.  
To obtain an official copy please contact the Ramsey County Recorder's Office.

658908

42.12 Fee  
and Transfer Entered  
MAY 1 1924  
W. J. K. & Co. Recd.

Taxes for the year of 1923 on the lands described within PAID.  
MAY 15 1924  
J. A. OBST, Treasurer,  
RAMSEY COUNTY, MINN.

Taxes for the year of 1923 on the lands described within PAID.  
MAY 15 1924  
ELSA M. OBST, Treasurer,  
RAMSEY COUNTY, MINN.

10 Installments of Assessment due on the within property to date  
MAY 15 1924  
DEPARTMENT OF FINANCE  
J. M. [unclear]

Accepted by the Council, May 15<sup>th</sup> 1924  
Approved, Henry Olson  
City Clerk.