

660911

OK. RE. [unclear]

# ARDMORE

○ INDICATES IRON MONUMENT  
SCALE 30 FT. PER INCH.




SURVEYED BY  
PAUL R. McLAGAN.  
ST. PAUL, MINN.

STATE OF MINNESOTA  
County of Ramsey  
Office of the Register of Deeds  
This is to certify that the within instrument was filed for record in this office at St. Paul on the 11th day of June A. D. 1924, and that the same was recorded in Book 12 of [unclear] pages of [unclear] Register of Deeds.  
By [Signature] Deputy

State of Minnesota } I hereby certify to having surveyed and  
County of Ramsey } ss. platted the property as described on  
this plat as Ardmore and have placed iron monuments  
at the corners of each and every lot and the same is correct.  
Paul R. McLagan  
Surveyor.

State of Minnesota } On this 2nd day of June AD 1924  
County of Ramsey } ss. personally appeared before me, the under-  
signed, Paul R. McLagan, to me well known and acknowledged that  
he executed the foregoing certificate as his own free act and deed.  
Roland H. Thomssen  
Notary Public,  
Ramsey County, Minn.  
My commission expires August 4th 1924

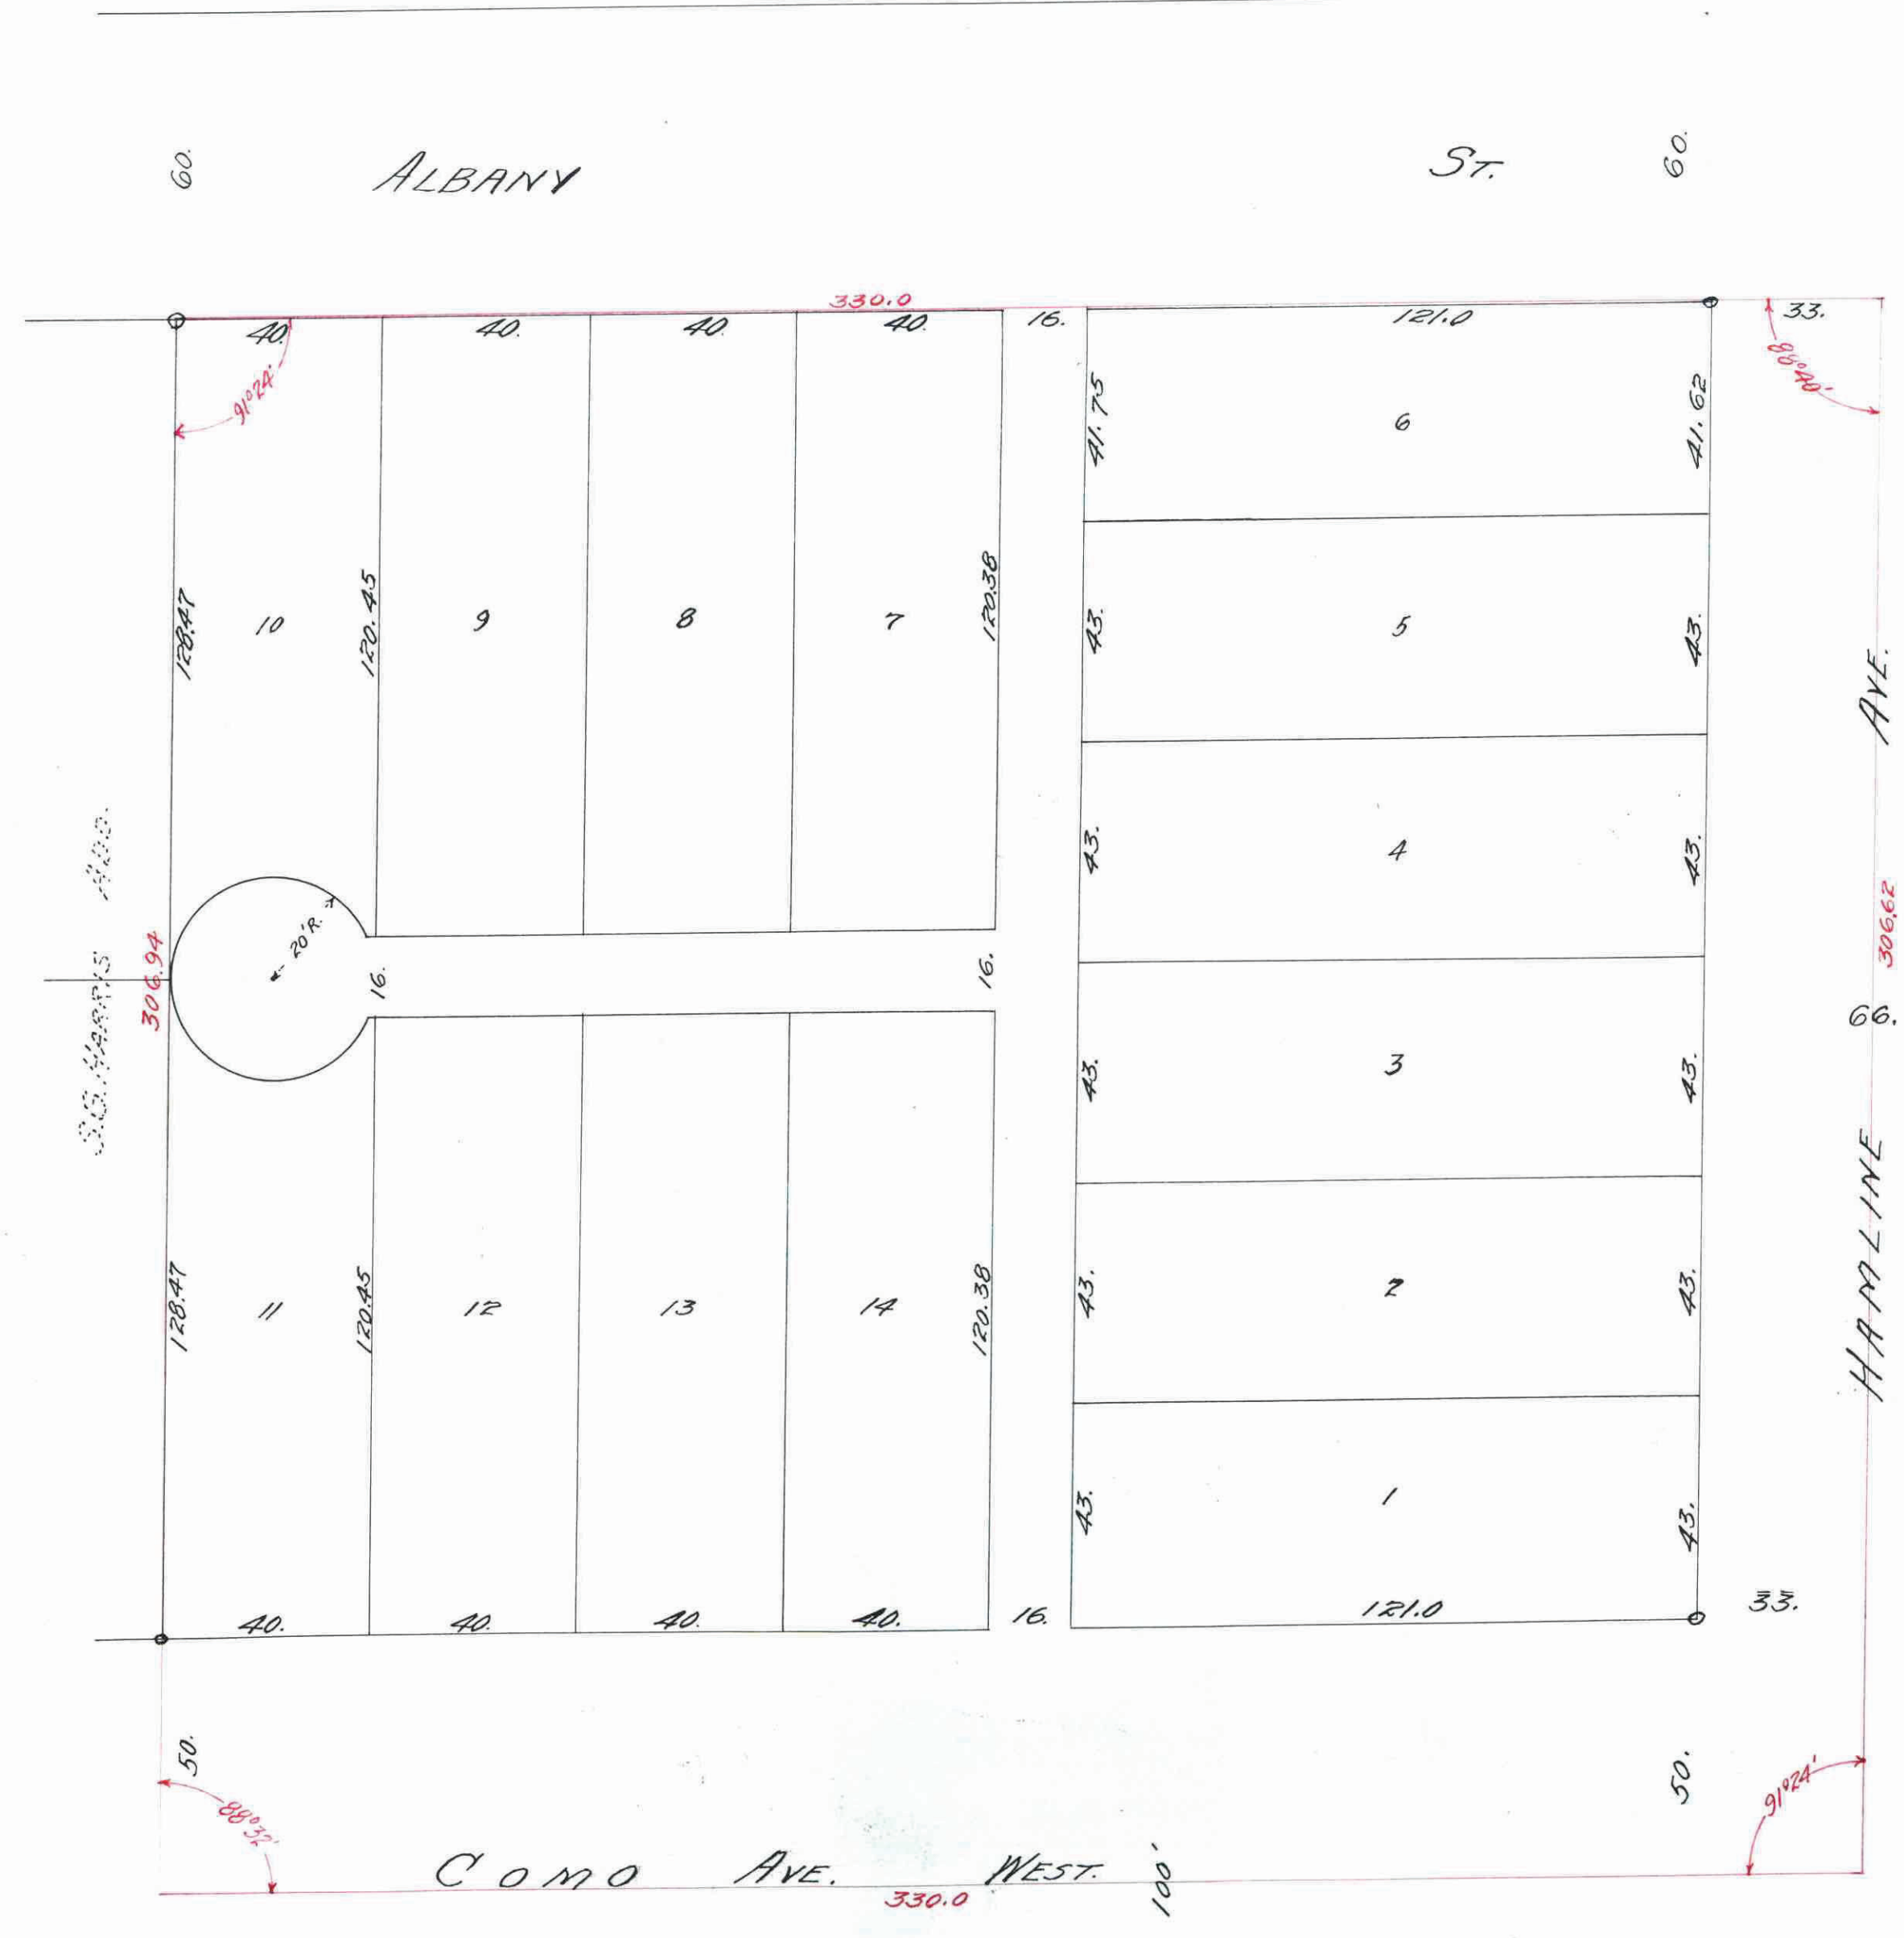

This plat document is an UNOFFICIAL copy of a Subdivision Plat or Registered Land Survey and is made available for information purposes only.  
To obtain an official copy please contact the Ramsey County Recorder's Office.

This is to certify that The Minnesota Magdalen Society, a corporation, owner of that part of the East Three Hundred Thirty (330) feet of the south east one quarter of the south east one quarter of the southwest one quarter of Section Twenty-two (22) Township Twenty-nine north, Range Twenty-three west of the Fourth Principal Meridian, lying south of Albany Street, have caused the same to be surveyed and platted and hereafter known as Ardmore as shown by this plat and hereby dedicate to the public for public use forever all the streets, avenues and alleys as herein indicated. In token whereof, this certificate has been executed in behalf of The Minnesota Magdalen Society, a corporation, by its President and Secretary and its corporate seal to be hereunto affixed by authority of its Board of Directors this 2nd day of June AD 1924. Witness our hands and the seal of said corporation this 2nd day of June AD 1924 in presence of  
The Minnesota Magdalen Society  
by Jean S. McLeod President.  
by Cecelia S. Lovvorn Secretary.

State of Minnesota } On this 2nd day of June AD 1924  
County of Ramsey } personally appeared Jean S. McLeod and Ella B. Goodwin, to me personally known, who, being each by me duly sworn, did say that they are respectively the President and the Secretary of the Minnesota Magdalen Society, the corporation named in the foregoing instrument, and the seal affixed to said instrument is the corporate seal of said corporation, and that said instrument was signed and sealed in behalf of said corporation by authority of its Board of Directors and said Jean S. McLeod and acknowledged said instrument to be the free act and deed of said corporation.  
Roland H. Thomssen  
Notary Public,  
Ramsey County, Minn.  
My commission expires August 4th 1924

Accepted and approved this 4th day of June AD 1924.  
George E. Keesee  
Charles H. Brown } Plat Commission.  
Jas. W. Jordan  
John J. [unclear] } Commissioner of Public Works.

Accepted by the Common Council June 10th AD 1924  
Approved June 10th AD 1924  
[Signature] City Clerk.

PAID  
JUN 10 1924  
[unclear]

All Installments of Assessments due on the within property to date are paid  
JUN 10 1924  
DEPARTMENT OF FINANCE  
ST. PAUL, MINN.  
L. C. HODGSON, COM'N FINANCE  
By [Signature]

Taxes for the year of 1923 on the lands described within PAID.  
JUN 10 1924  
ELSA M. OBSF, Treasurer,  
RAMSEY COUNTY, MINN.  
[Signature]

660911