


JOSEPH R. WEIDE'S.

Rearrangement of
The North 1/2 of Block 3 Syndicate Addition No 2.

RAMSEY COUNTY,
MINN.

STATE OF MINNESOTA, ss.
County of Ramsey.
Office of the Register of Deeds.
This is to certify that the within instrument was filed for Record in this Office, at St. Paul, on the 18th day of March A. D. 1888 at 8 o'clock P. M., and that the same was duly recorded in Book 11, Page 102.

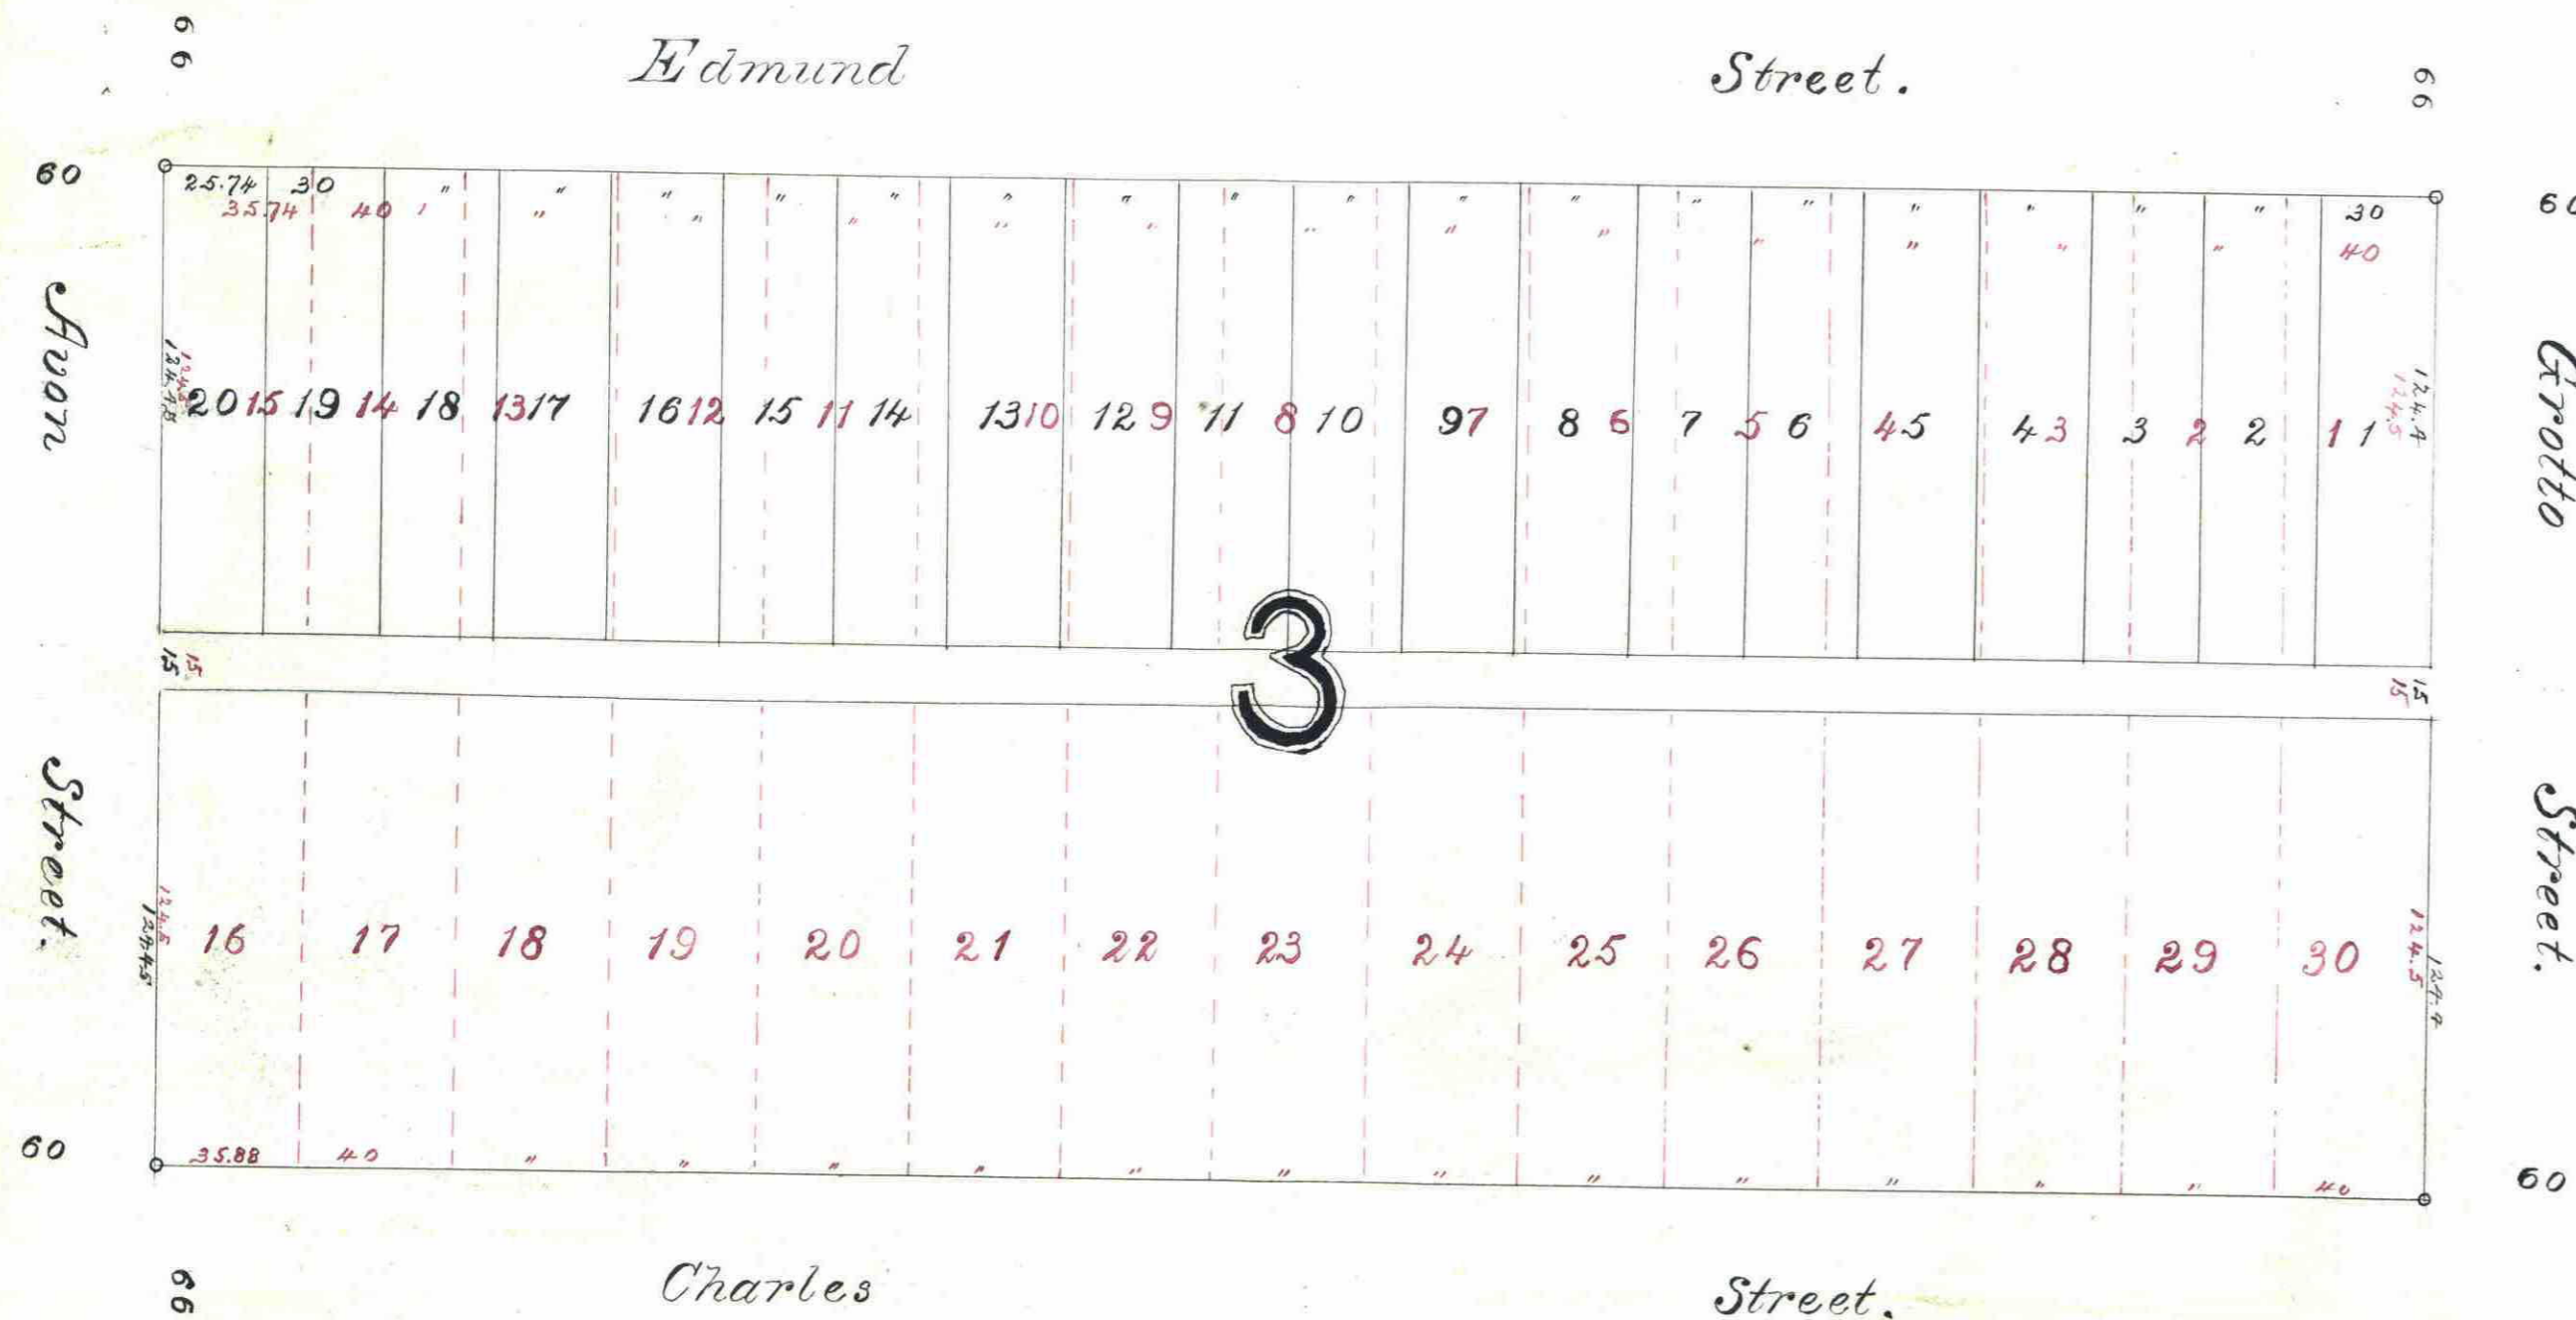

I hereby certify to having surveyed and platted the property as described on this map as Joseph R. Weide's Rearrangement of the North 1/2 of Block 3 of Syndicate Addition No 2, and have placed iron monuments at the corners of each and every block as shown by this map and the same is correct.

H. S. Phillips
Surveyor

State of Minnesota ss. On this 19th day of March A.D. 1888 personally appeared before the undersigned H. S. Phillips, to me well known, and acknowledged that he executed the foregoing certificate as his own free act and deed.

H. S. Phillips
Notary Public
Ramsey Co., Minn.

This is to certify that Joseph R. Weide and Nellie M. Weide his wife, proprietors of the North 1/2 of Block 3 of Syndicate Addition No 2, have caused the same to be surveyed and platted and hereafter known as Joseph R. Weide's Rearrangement of the North 1/2 of Block 3 of Syndicate Addition No 2, as shown by this plat, and hereby dedicate to the public, and for the public use forever, all the streets and alleys, as herein indicated. Witness our hands and seals this 16th day of March 1888.

In presence of
Joseph R. Weide Jr.
W. D. Emery

Joseph R. Weide
Nellie M. Weide

State of Minnesota ss. On this 16th day of March A.D. 1888 personally came before me, the undersigned, Joseph R. Weide and Nellie M. Weide, his wife, to me well known, and they acknowledged that they executed the foregoing certificate as their own free act and deed.

M. J. Emery
Notary Public
Ramsey Co., Minn.

Accepted and approved this 19th day of March A.D. 1888.

H. S. Johnson
J. S. Starkey
H. S. Phillips
Plat Commissioners
City Engineer

CITY TREASURER'S OFFICE
ST. PAUL, MINN.
MAR 20 1888
TAXES PAID
G. W. Rice
CITY TREAS.

Taxes Paid and Transfer Entered
MAR 24 1888
M. F. KALN, Auditor
Per Harroun
Deputy

Accepted by the Comm. Engineer of the City of St. Paul on the 20th day of March 1888
Mrs. A. Weidegast
City Clerk

OFFICE OF COUNTY TREASURER
ST. PAUL, MINN.
MAR 24 1888
1887 TAX PAID.
P. A. RENZ, Co. Treas.