

MIDWAY HIGHLAND PARK

SURVEYED BY ROBERT HOLTERHOFF
SCALE 1 in = 100 Ft.

I hereby certify to having surveyed the property as described on this plat as Midway Highland Park and have placed iron monuments at the corners of every block as shown and the same is correct. There is no lot not ground nor any traveled road or any easement on or across same except as shown.

State of Minnesota } On this 25th day of June A.D. 1924 personally appeared before me the undersigned, Robert Holterhoff to me well known and acknowledged that he executed the foregoing certificate as his own free act and deed.

Robert Holterhoff
Surveyor

State of Minnesota } On this 25th day of June A.D. 1924 before me, a Notary Public, within and for said County, personally appeared George Dieck and U. P. Reis to the personally known who being each by me duly sworn, did say each for himself, that they are respectively the President and Secretary of the Midway Development Company, the corporation named in the foregoing instrument and that the seal attached to said instrument is the corporate seal of said corporation and that said instrument was signed and sealed in behalf of said corporation by authority of its Board of Directors and was duly acknowledged and acknowledged said instrument to be the free act and deed of said corporation.

George Dieck
U. P. Reis
Notary Public, Ramsey Co. Minn. My Commission Expires Oct. 4, 1927.

Accepted and approved this 30th day of June A.D. 1924

PLAT COMMISSIONERS
E. J. McAdam
George H. Jensen
J. L. Brown
Commissioner of Public Works.

This is to certify that the Trustees of the Saunders Estate, proprietors of the SE of the N1/4 Sec. 16 T20N-R23W and the Midway Development Company, a corporation, incorporated under the laws of the State of Minnesota, have caused the same to be surveyed and divided and hereafter known as Midway Highland Park as shown on this plat and hereby dedicate to the public for public use forever all streets, avenues and alleys as herein indicated. Also Joseph F. Reinbold and Louise Reinbold his wife, heirs of the above described property, join in the execution of this plat.

Witness our hands and seals this 2nd day of July, A.D. 1924

In the presence of
Edward M. Sanderson
William D. Mitchell
A. T. Stepien
George Dieck
Joseph F. Reinbold
Louise Reinbold

EDWARD M. SANDERSON
WILLIAM D. MITCHELL
A. T. STEPIEN
GEORGE DIECK
JOSEPH F. REINBOLD
LOUISE REINBOLD

State of Minnesota } On this 2nd day of July A.D. 1924 before me a Notary Public, within and for said County, personally appeared E. P. Davis and A. T. Stepien to me personally known to be the persons whose names are subscribed to the foregoing instrument, who being by me severally duly sworn, did say each for himself, that they are the President and Assistant Secretary, respectively of the Northwestern Trust Company and that the seal attached to the foregoing instrument is the corporate seal of said corporation, and that said instrument was signed and sealed in behalf of said corporation by authority of its Board of Directors as Trustees under the last Will and Testament of Edward M. Sanderson, deceased, and the said E. P. Davis and A. T. Stepien acknowledged said instrument to be the free act and deed of said corporation as such Trustees.


E. P. Davis
A. T. Stepien
Notary Public, Ramsey Co. Minn. My Commission Expires Oct. 4, 1927.

Accepted by the Council August 5th 1924
Approved August 5th 1924
City Clerk

This plat document is an UNOFFICIAL copy of a Subdivision Plat or Registered Land Survey and is made available for information purposes only.

To obtain an official copy please contact the Ramsey County Recorder's Office.

665173

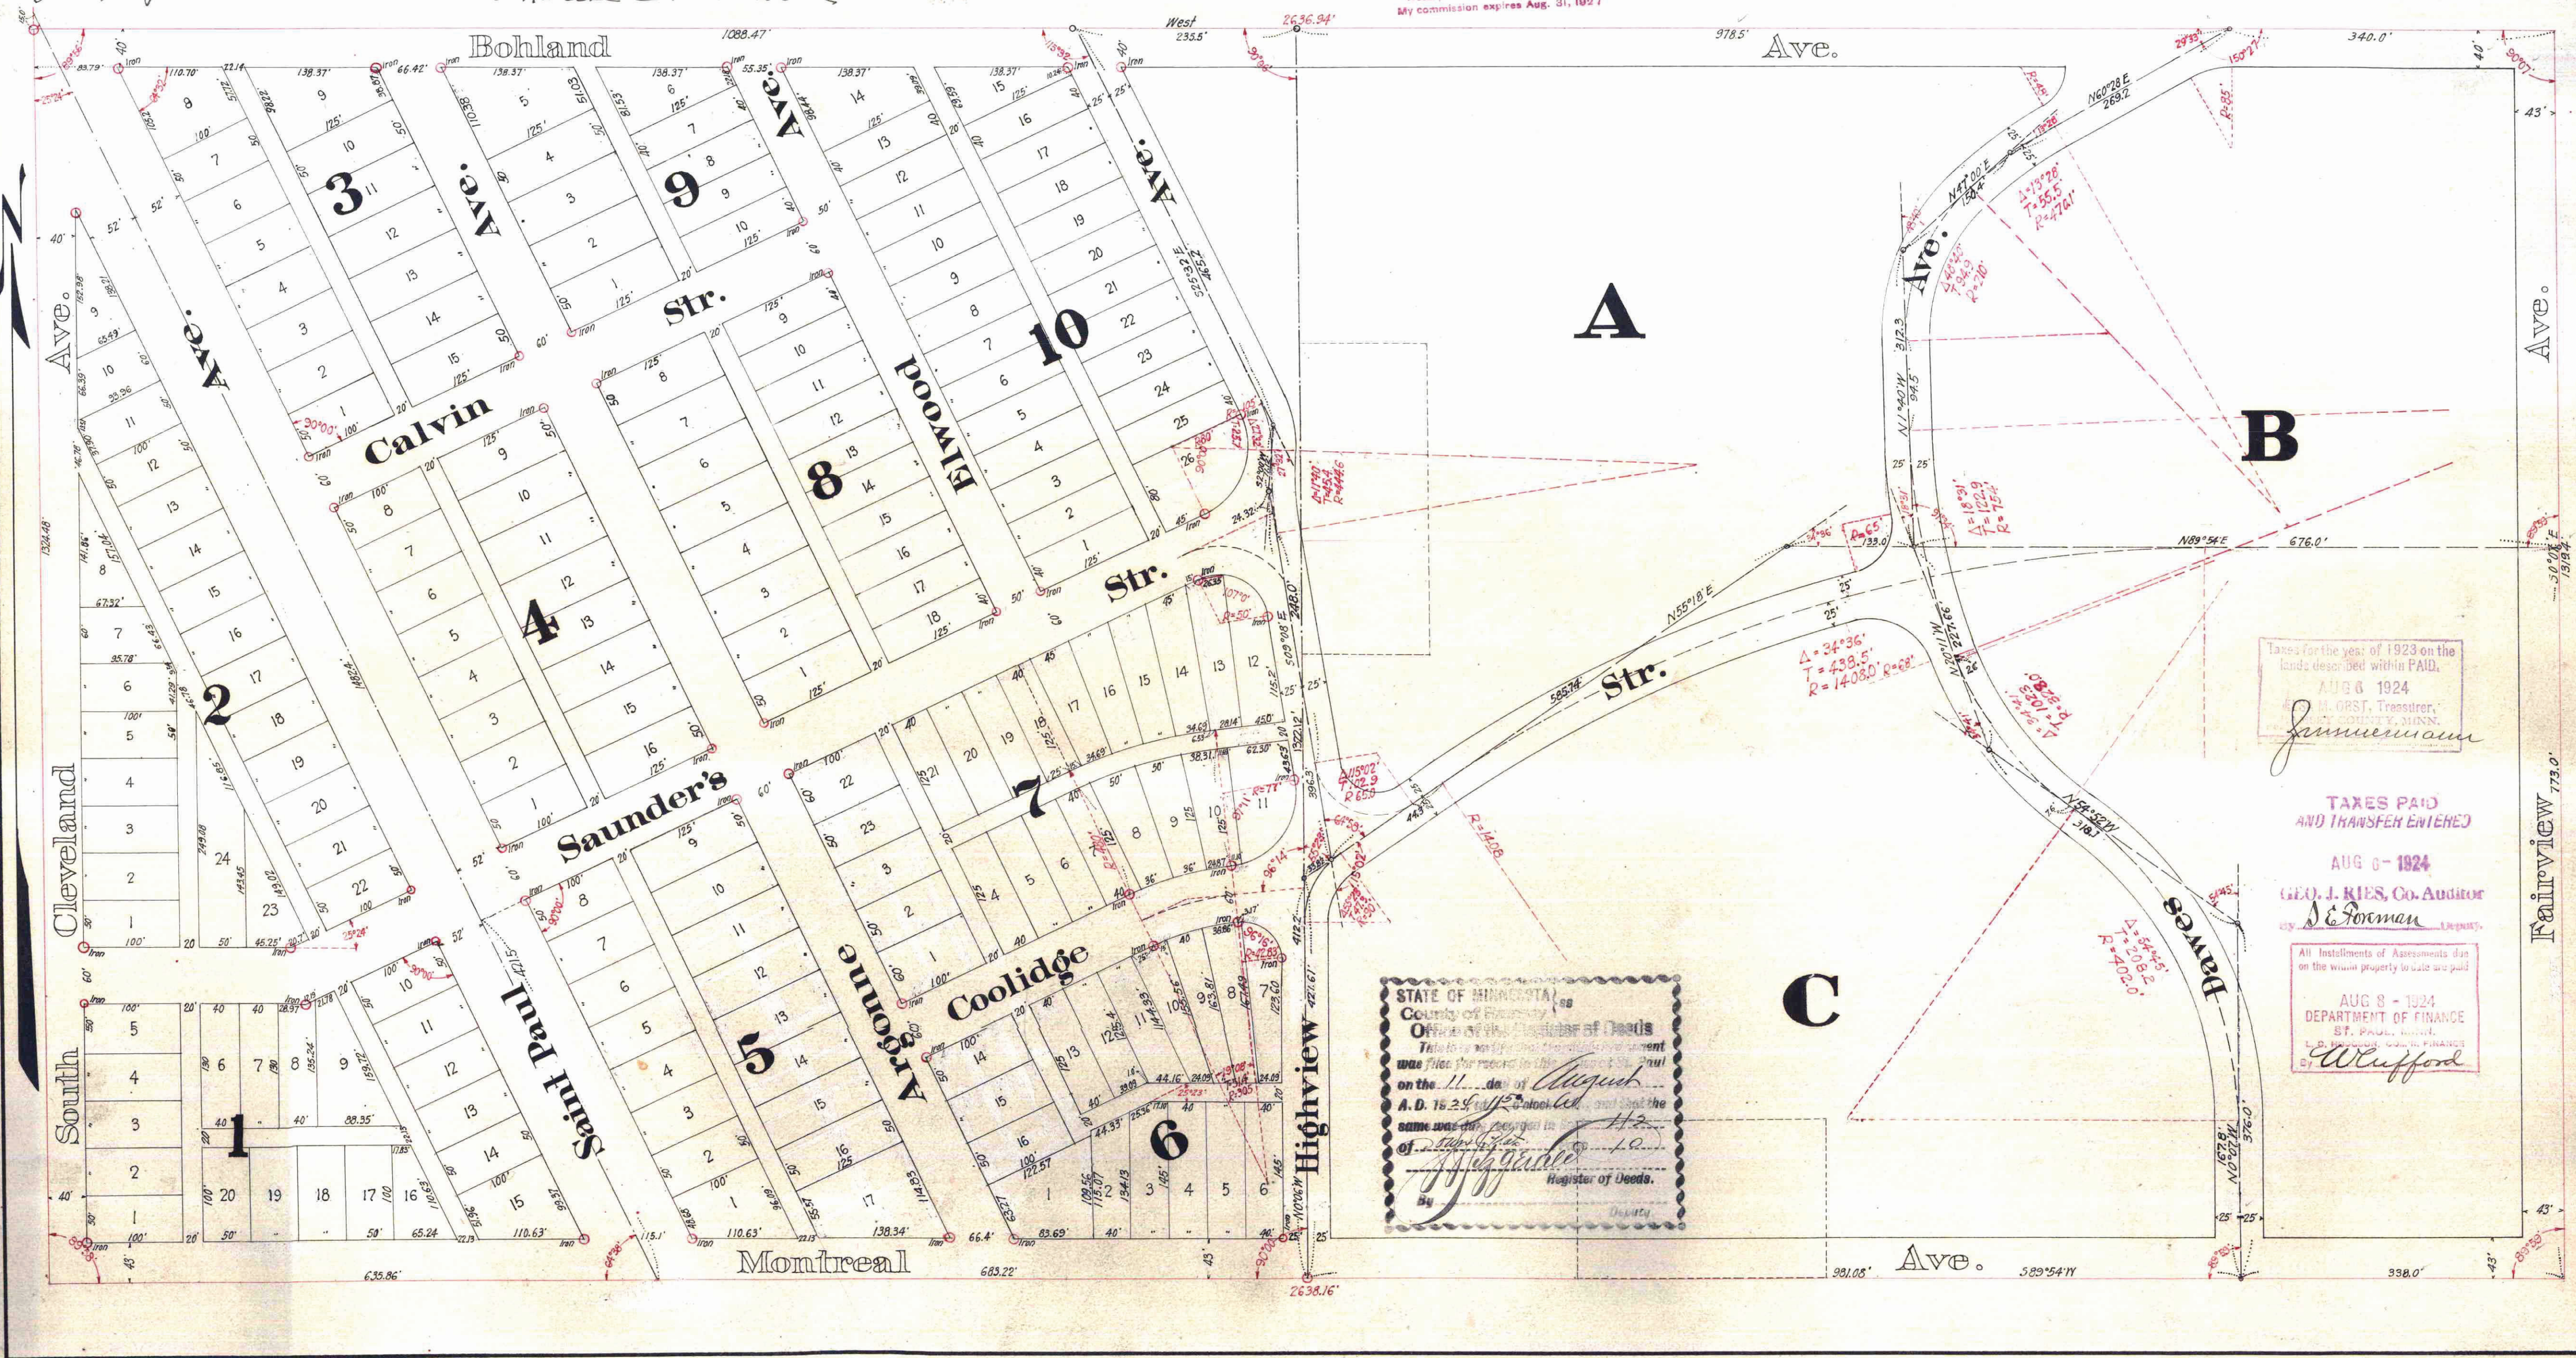

STATE OF MINNESOTA
County of Ramsey
Office of the Registrar of Deeds
This is to certify that the foregoing instrument was filed for record in this office on the 11th day of August A. D. 1924 and that the same was duly registered in the name of George Dieck and U. P. Reis
Registrar of Deeds

Taxes for the year of 1923 on the lands described within PAID.
AUG 6 1924
H. ORST, Treasurer, Ramsey County, Minn.
TAXES PAID AND TRANSFER ENTERED
AUG 6 - 1924
GEO. J. RIES, Co. Auditor
D. E. Foreman
All Installments of Assessments due on the within property to date are paid.
AUG 8 - 1924
DEPARTMENT OF FINANCE
ST. PAUL, MINN.
W. W. Wofford