


667439 52


# JOHNSON AND BIGGLESTONE'S REAR.

Jens Pedersen Surveyor.

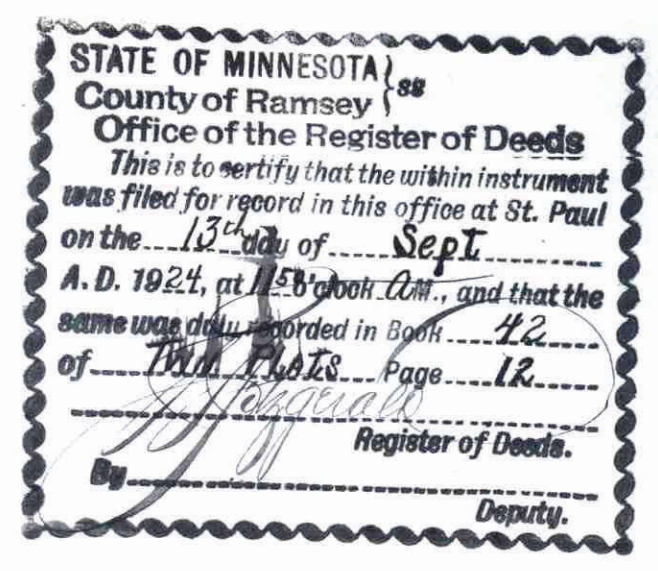

This plat document is an UNOFFICIAL copy of a Subdivision Plat or Registered Land Survey and is made available for information purposes only. To obtain an official copy please contact the Ramsey County Recorder's Office.

Scale 20 Feet per inch  
o Indicates iron.

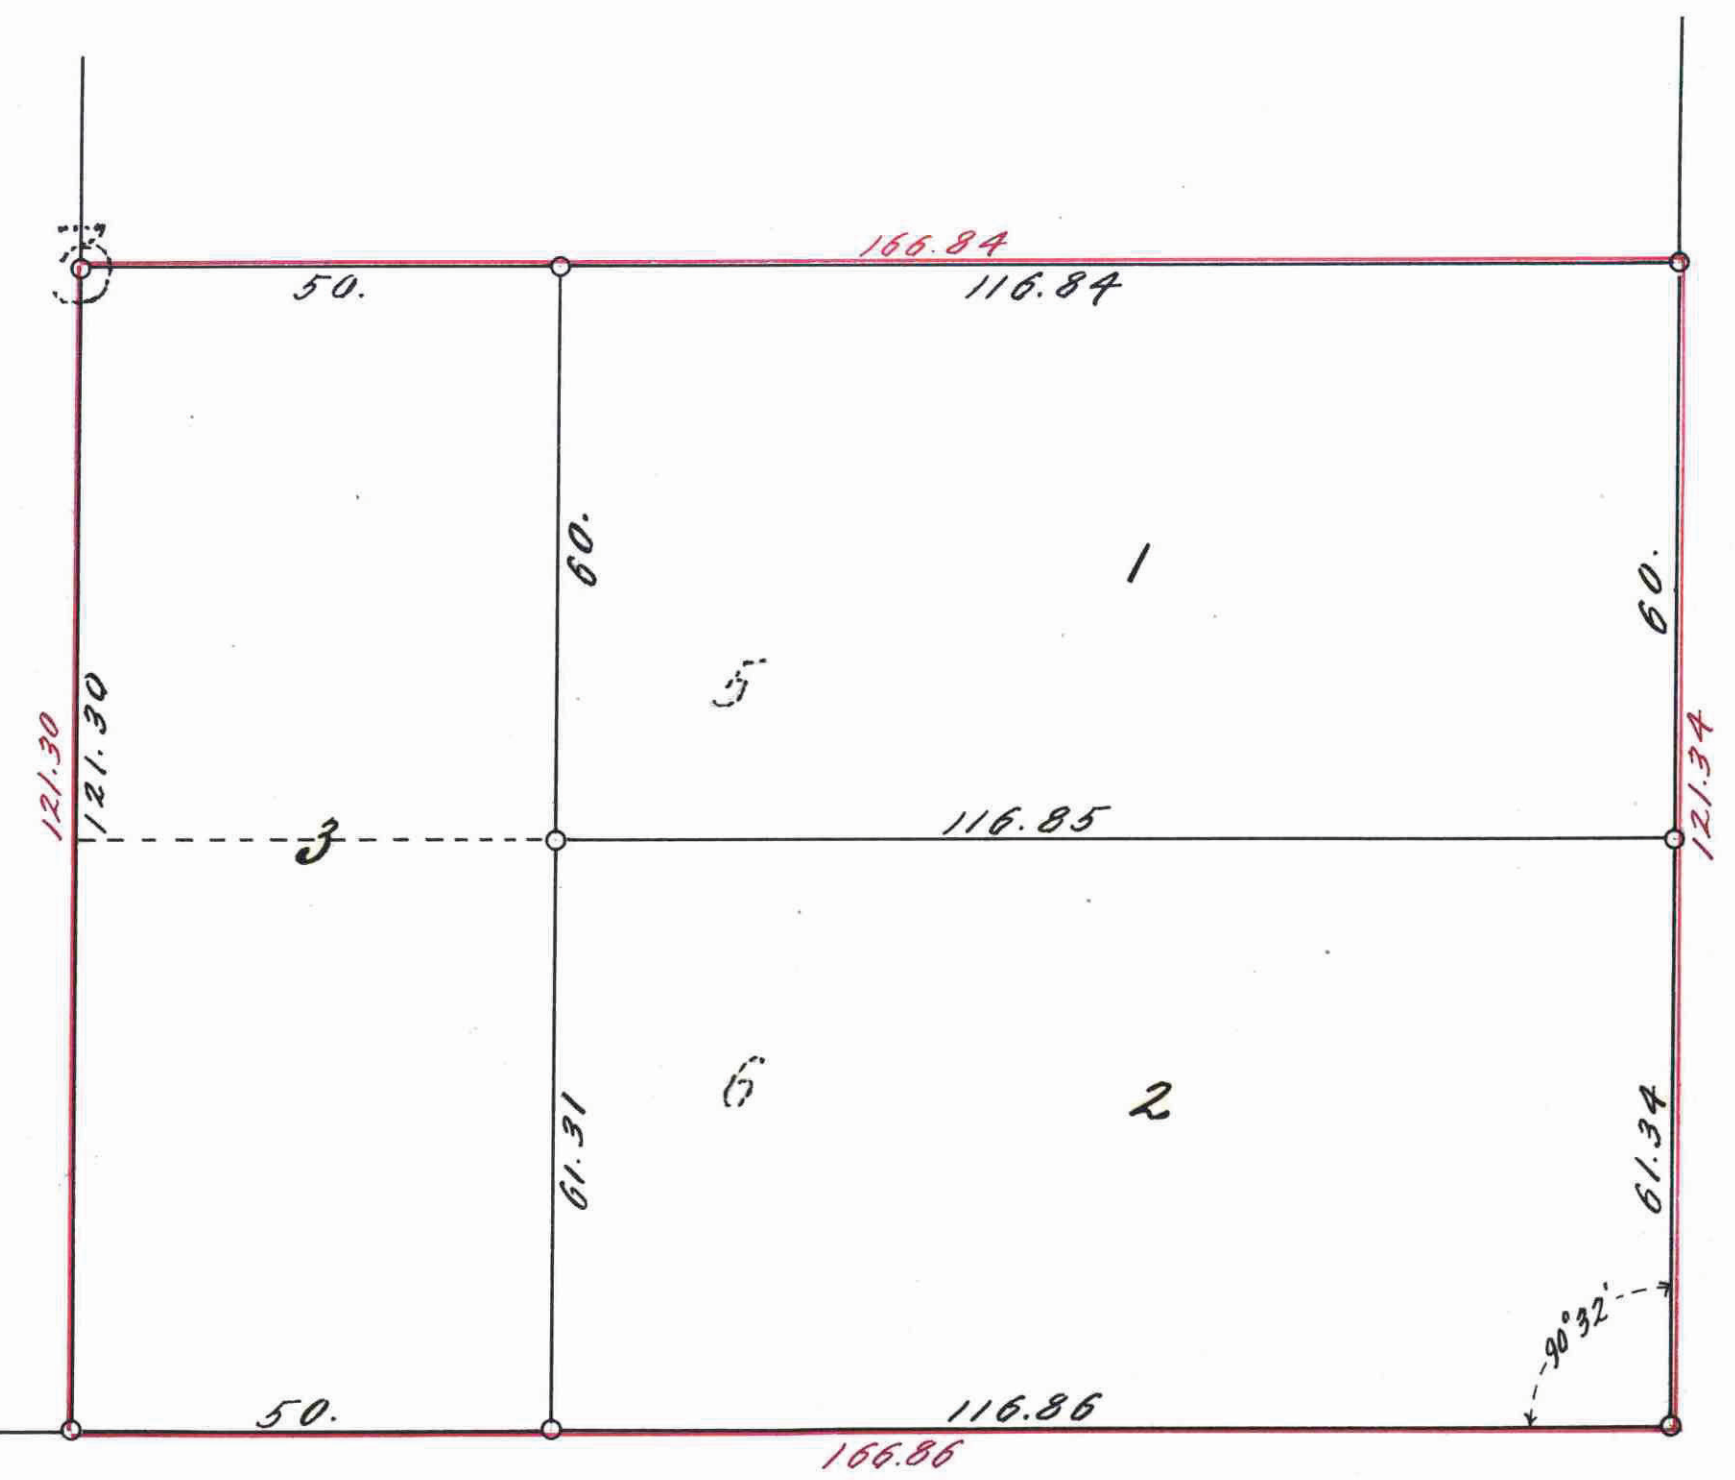

667439

Capitol

Arce. 80.

Arce.

Pascal

60.



I hereby certify to having surveyed and platted the property described on this map as, Johnson and Bigglestone's Rear, and have placed irons at the corners as herein indicated, and the same is correct.  
Jens Pedersen  
Surveyor

State of Minnesota, On this 9th day of Aug. County of Ramsey A.D. 1924 personally appeared before the undersigned, Jens Pedersen, to me well known, and acknowledged that he executed the foregoing certificate as his own free act and deed.  
Wladimir D. Cardanoff  
Notary Public, Ramsey Co., Minn.  
My Commission expires, \_\_\_\_\_

This is to certify that Lewis Johnson and Martha Johnson, his wife, proprietors of Lots five (5) and six (6) Block three (3) Hamlin, have caused the same to be surveyed and platted and hereafter known as, Johnson and Bigglestone's Rear, as shown by this plat and hereby dedicate to the public for public use forever, all the avenues as herein indicated.  
Witness our hands and seals this 28th day of June, 1924  
In presence of  
Shas. F. Sawyer }  
Wm. P. Johnson }  
Lewis Johnson  
Martha Johnson

State of Minnesota, On this 28th day of June, A.D. 1924 personally County of Goodhue came before me, the undersigned, Lewis Johnson and Martha Johnson his wife, to me well known and they acknowledged that they executed the foregoing certificate as their own free act and deed.  
Shas. F. Sawyer  
Notary Public, Goodhue Co., Minn.  
My Commission expires, \_\_\_\_\_

Accepted and approved this 30th day of June, A.D. 1924  
Wm. P. Johnson }  
Lewis Johnson } Plat  
Commissioners  
Commissioner of Public Works

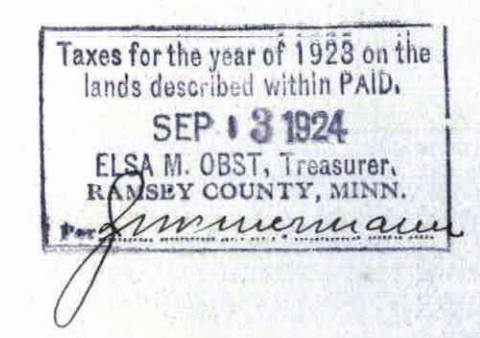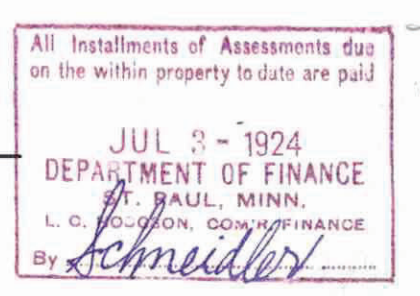

Accepted by the Council, Sept 4th - 1924  
Approved, Sept 4th - 1924  
City Clerk

