

# W.C. RILEY'S RE-AR.

SURVEYED BY ROBERT HOLTERHOFF

SCALE 1"=10'

o Iron Monument

AUG. 29, 1924

I hereby certify to having surveyed the property as described on this plat, as W.C. RILEY'S RE-AR, and have placed iron monuments at each of the corners, except as shown, and the same is correct. There is no low wet ground nor any travelled road or easement on or across same, except as shown.

This is to certify that W.C. RILEY and MARIE E. RILEY, his wife, proprietors of Lots 5 and 6, Block 77, Dayton & Irvine's Addition, have caused the same to be platted, and hereafter known as W.C. RILEY'S RE-AR, as shown on this plat.

STATE OF MINNESOTA }  
County of Ramsey } ss On this 3rd day of September A.D. 1924, before me personally appeared, Robert Holterhoff, to me well known, and acknowledged that he executed the foregoing certificate as his own free act and deed.

Witness our hands and seals this 3rd day of September A.D. 1924.

In presence of  
George A. Theobald  
J. Doyle

W.C. Riley  
Marie E. Riley

Robert Holterhoff SURVEYOR  
Elsie G. T. Anderson  
NOTARY PUBLIC, RAMSEY COUNTY, MINN. My Commission expires  
Elsie G. T. Anderson  
Notary Public, Ramsey County, Minn.  
My Commission Expires Oct. 4, 1925

STATE OF MINNESOTA }  
County of Ramsey } ss On this 3rd day of September A.D. 1924, before me personally appeared, W.C. RILEY and MARIE E. RILEY, mark and wife, to me well known, and acknowledged that they executed the foregoing certificate as their own free act and deed.


J.J. Doyle  
NOTARY PUBLIC, RAMSEY CO. MINN. My Commission expires  
September 1st 1925

Accepted and approved this 22nd day of Sept. A.D. 1924.

George H. Benson  
F.L. Brown  
E. J. Mann  
John McDonald  
PLAT COMMISSIONERS  
COMMISSIONER OF PUBLIC WORKS

Accepted by the Council Sept 25th - 1924  
Approved Sept 25th - 1924

J.M. Hogan  
CITY CLERK

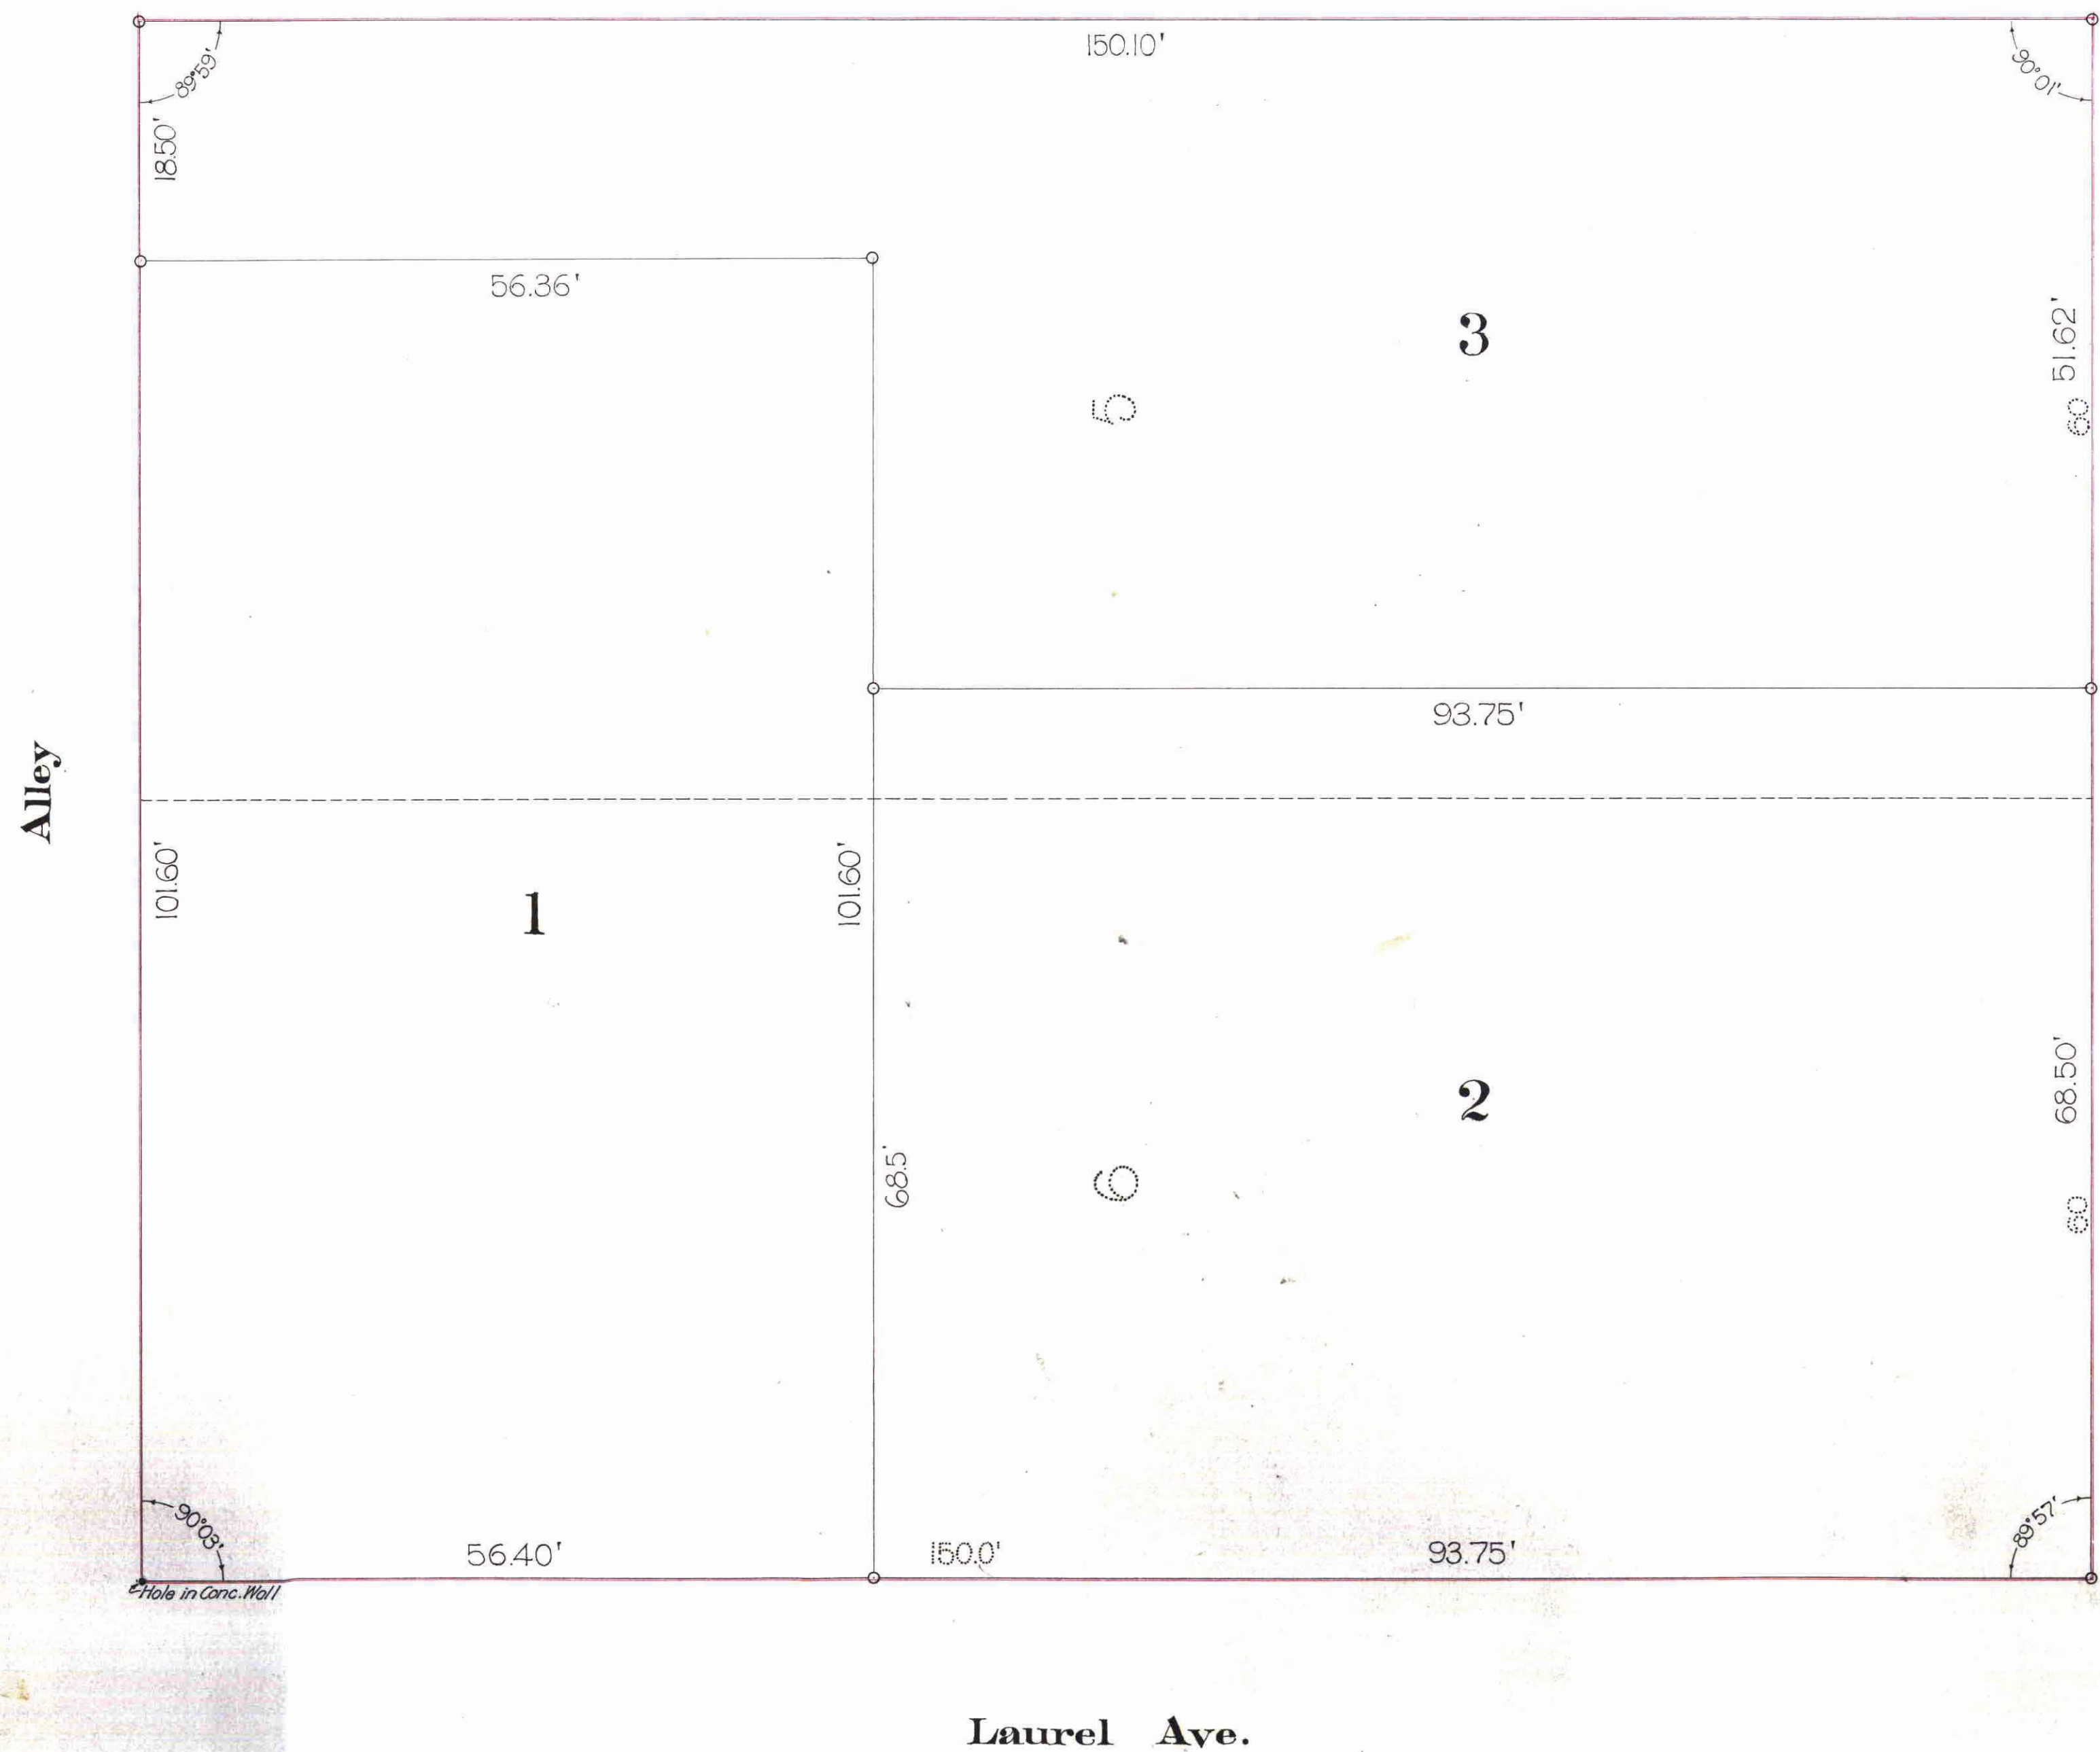

872809

STATE OF MINNESOTA }  
County of Ramsey } ss  
Office of the Register of Deeds  
This is to certify that the within instrument was filed for record in this office at St. Paul on the 21st day of September A. D. 1924 to wit, and that the same was duly recorded in Book 2 of [unclear] Page 14.  
[Signature]  
Register of Deeds  
Deputy

This plat document is an UNOFFICIAL copy of a Subdivision Plat or Registered Land Survey and is made available for information purposes only.  
To obtain an official copy please contact the Ramsey County Recorder's Office.

TAXES PAID AND TRANSFER ENTRIES

SEP 2 1924  
GEO. J. RIES, Co. Auditor  
[Signature]

SEP 26 1924  
DEPARTMENT OF FINANCE  
L. O. [unclear]  
[Signature]

Taxes for the year of 1924 on the lands described within PAID.  
SEP 26 1924  
ELSA H. OBST, Treasurer  
RAMSEY COUNTY, MINN.  
[Signature]