

BASS' RE-ARRANGEMENT

OF

Parts of Blocks 19, 20, 21, 23

THOSE PARTS OF WARREN ST. AND SHERBURNE AVE. VACATED BY THE CITY COUNCIL

ASHTON & SHERBURNE'S ADDITION

Scale: 1 in. = 50 ft.


ELMER & NEWELL

Civil Engineers

This plat document is an UNOFFICIAL copy of a Subdivision Plat or Registered Land Survey and is made available for information purposes only.



To obtain an official copy please contact the Ramsey County Recorder's Office.

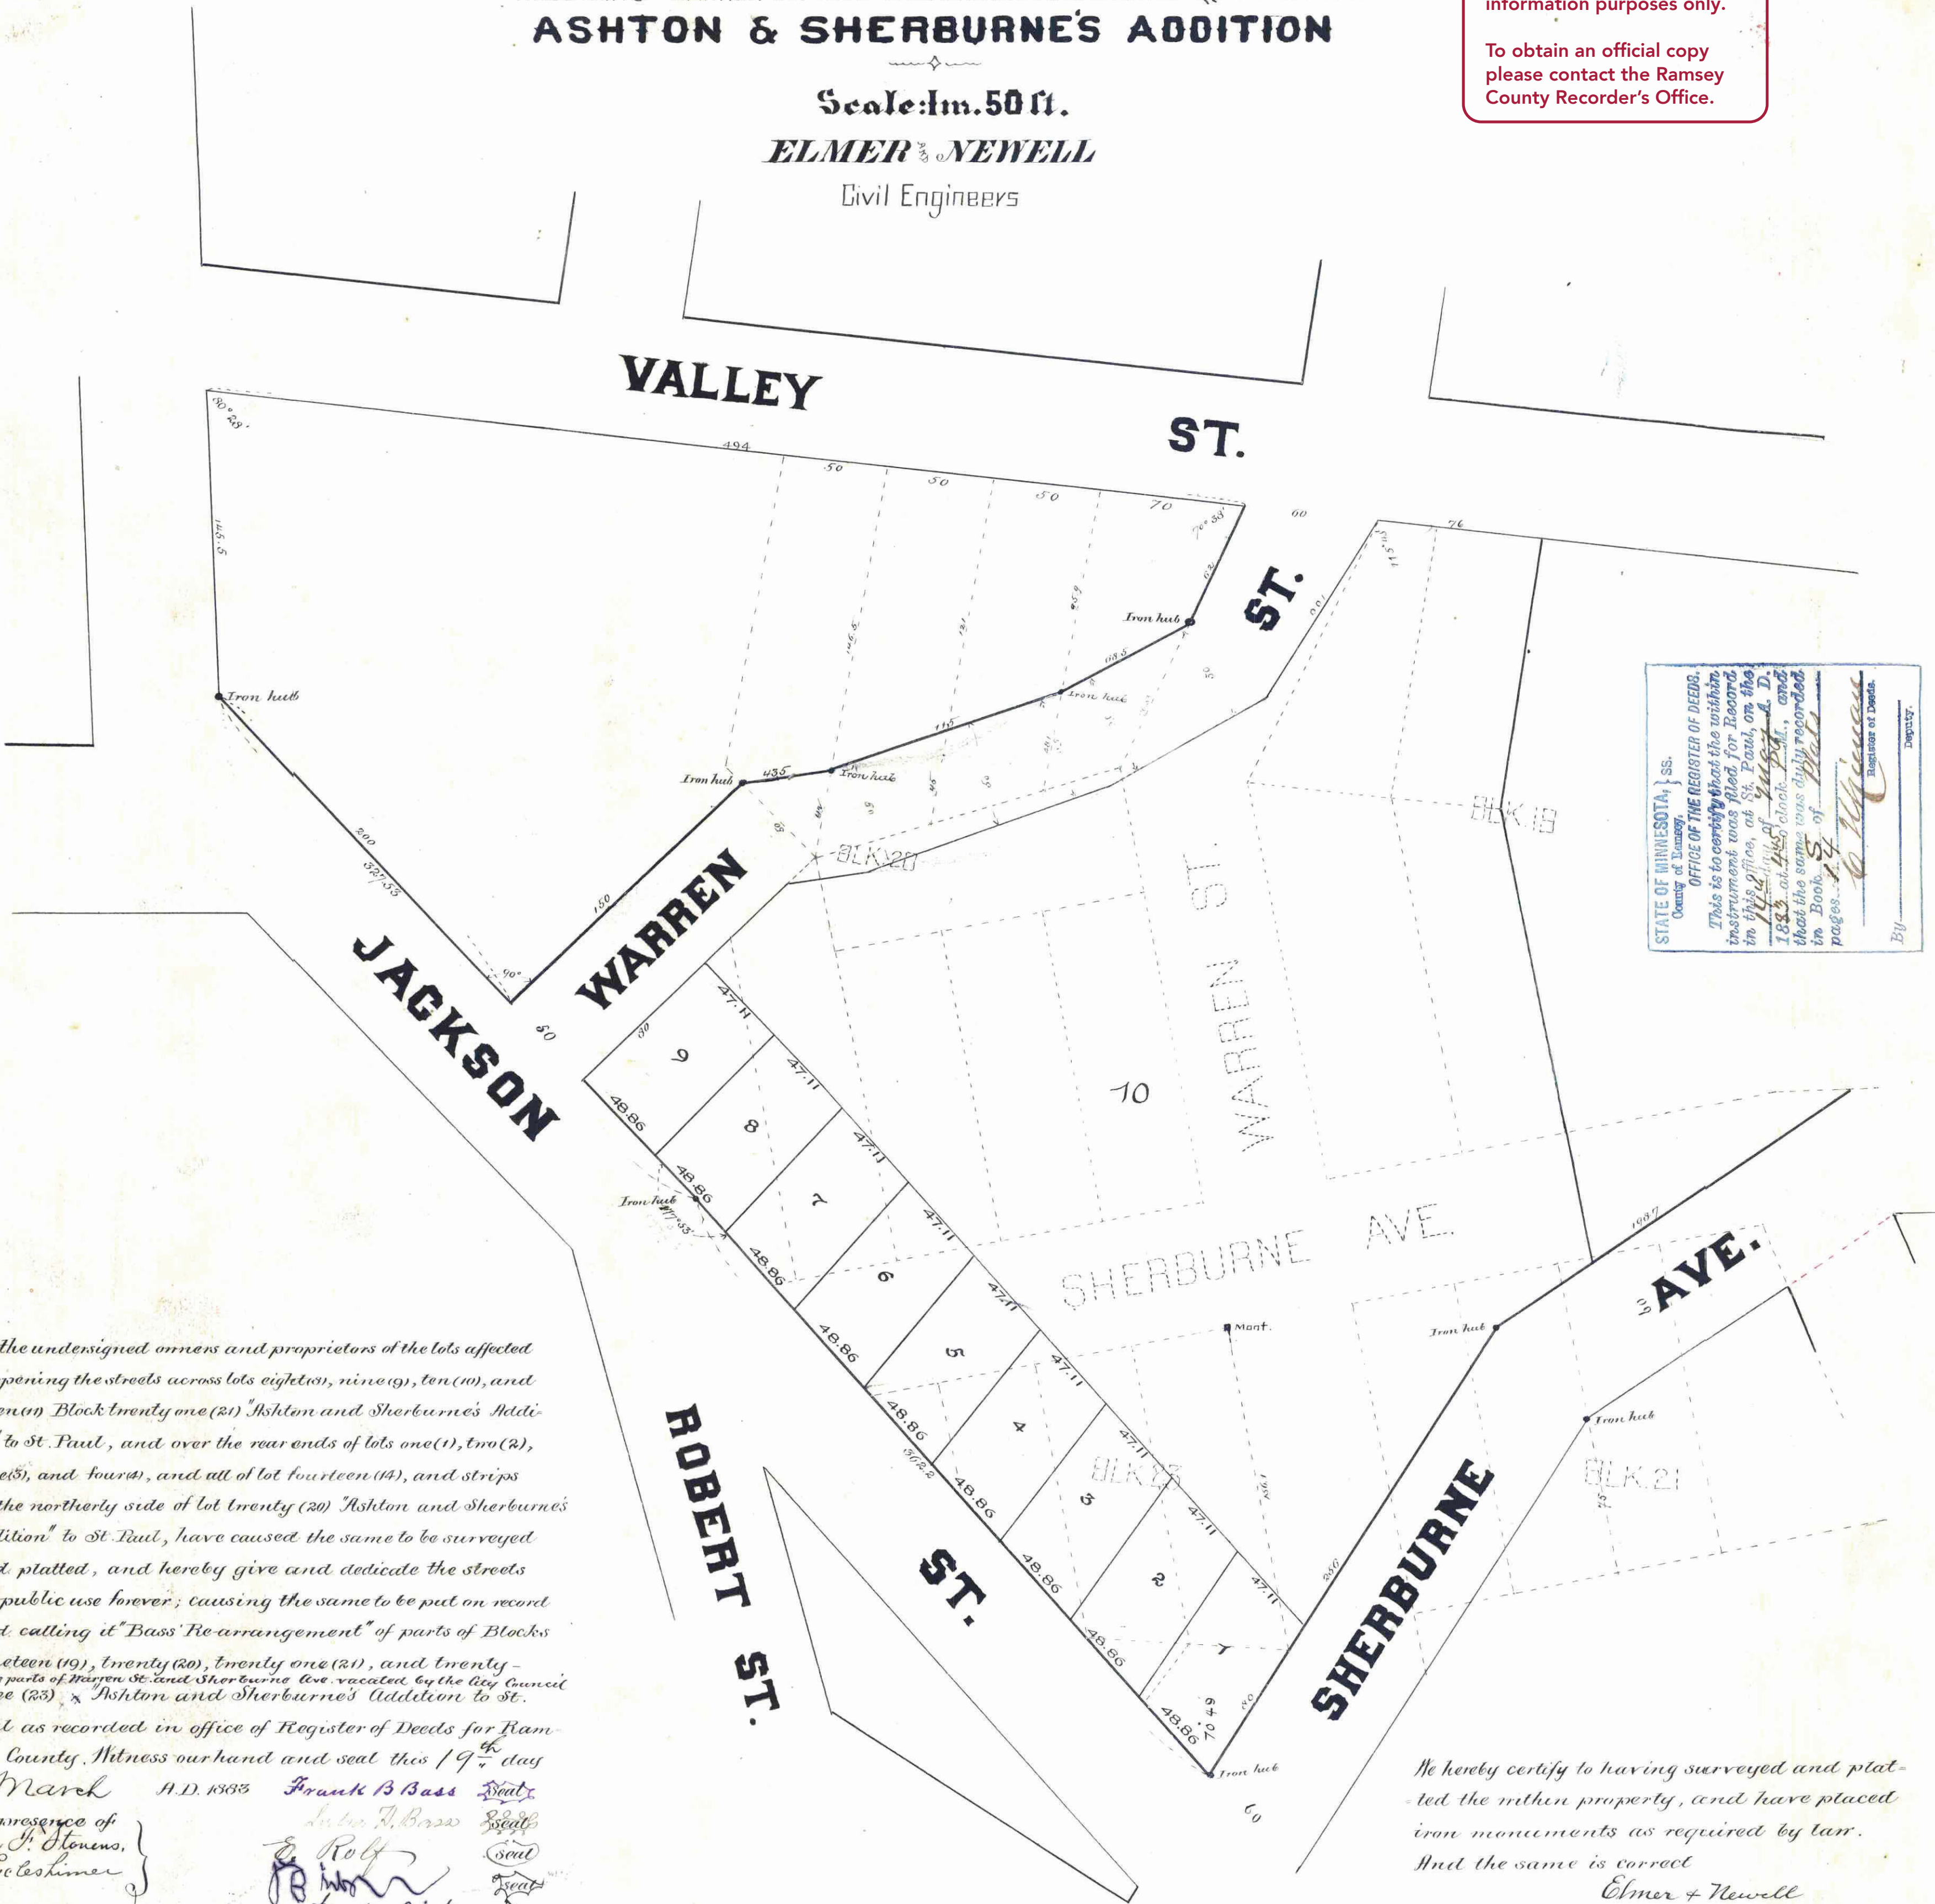

STATE OF MINNESOTA } ss.
 County of Ramsey }
 OFFICE OF THE REGISTER OF DEEDS.
 This is to certify that the within instrument was filed for record in this office, at St. Paul, on the 19th day of March, A. D. 1883, at 4:50 o'clock, and that the same was duly recorded in Book 54 of Plat pages 77, 78, 79, 80, 81, 82, 83, 84, 85, 86, 87, 88, 89, 90, 91, 92, 93, 94, 95, 96, 97, 98, 99, 100.
 By _____
 Register of Deeds.

We, the undersigned owners and proprietors of the lots affected in opening the streets across lots eight(8), nine(9), ten(10), and eleven(11) Block twenty one (21) Ashton and Sherburne's Addition to St. Paul, and over the rear ends of lots one(1), two(2), three(3), and four(4), and all of lot fourteen(14), and strips on the northern side of lot twenty (20) Ashton and Sherburne's Addition to St. Paul, have caused the same to be surveyed and platted, and hereby give and dedicate the streets for public use forever; causing the same to be put on record and calling it "Bass' Re-arrangement" of parts of Blocks nineteen (19), twenty (20), twenty one (21), and twenty-three (23) Ashton and Sherburne's Addition to St. Paul as recorded in office of Register of Deeds for Ramsey County, Minn. Witness our hand and seal this 19th day of March A.D. 1883

Frank B. Bass Seal
 E. Rolf Seal
 Agnes Bidon Seal
 Alfred Dufrene Seal
 Mary L. Dufrene Seal
 S. S. Taylor Seal
 M. A. Taylor Seal
 Eliza B. A. Allis, R. E. C. Allis attorney in fact Seal
 Frederick Allis Seal

Taxes paid transferred
 May 14th 1883
 J. M. Hardy
 County Auditor

State of Minnesota } ss.
 County of Ramsey }
 Before me a Notary Public, in and for Ramsey County, State of Minnesota, this 19th day of March A.D. 1883 in person appeared Frank B. Bass and Lydia H. Bass his wife, E. Rolf (widower), Frank Bidon and Agnes Bidon his wife, Alfred Dufrene S. S. Taylor & M. A. Taylor, Frederick Allis and Eliza B. A. Allis his wife by and Mary L. Dufrene his wife & do me personally & call's attorney in fact known to be the parties who executed the above certificate and severally acknowledged that they executed the same freely and voluntarily for the purposes therein expressed. Witness my hand and Notarial seal.
 Hiram J. Stevens,
 Notary Public
 Ramsey Co.

We hereby certify to having surveyed and platted the within property, and have placed iron monuments as required by law. And the same is correct
 Elmer & Newell
 Civil Engineers

I hereby certify to having examined the within plat and do recommend its approval
 W. A. Jones
 City Engineer

Approved St. Paul 24th day of March A.D. 1883
 Plat Commission {
 J. P. Johnson
 J. A. Van Slyke
 J. E. Starkey

Accepted.
 By Council
 April 17, 1883
 City Clerk

MAY 1 1883
 Recorder

77