


# KENNEDY'S SUBDIVISION

of PART of Block 82 of L. DAYTON'S ADD.  
TO  
ST. PAUL

CONWAY St.

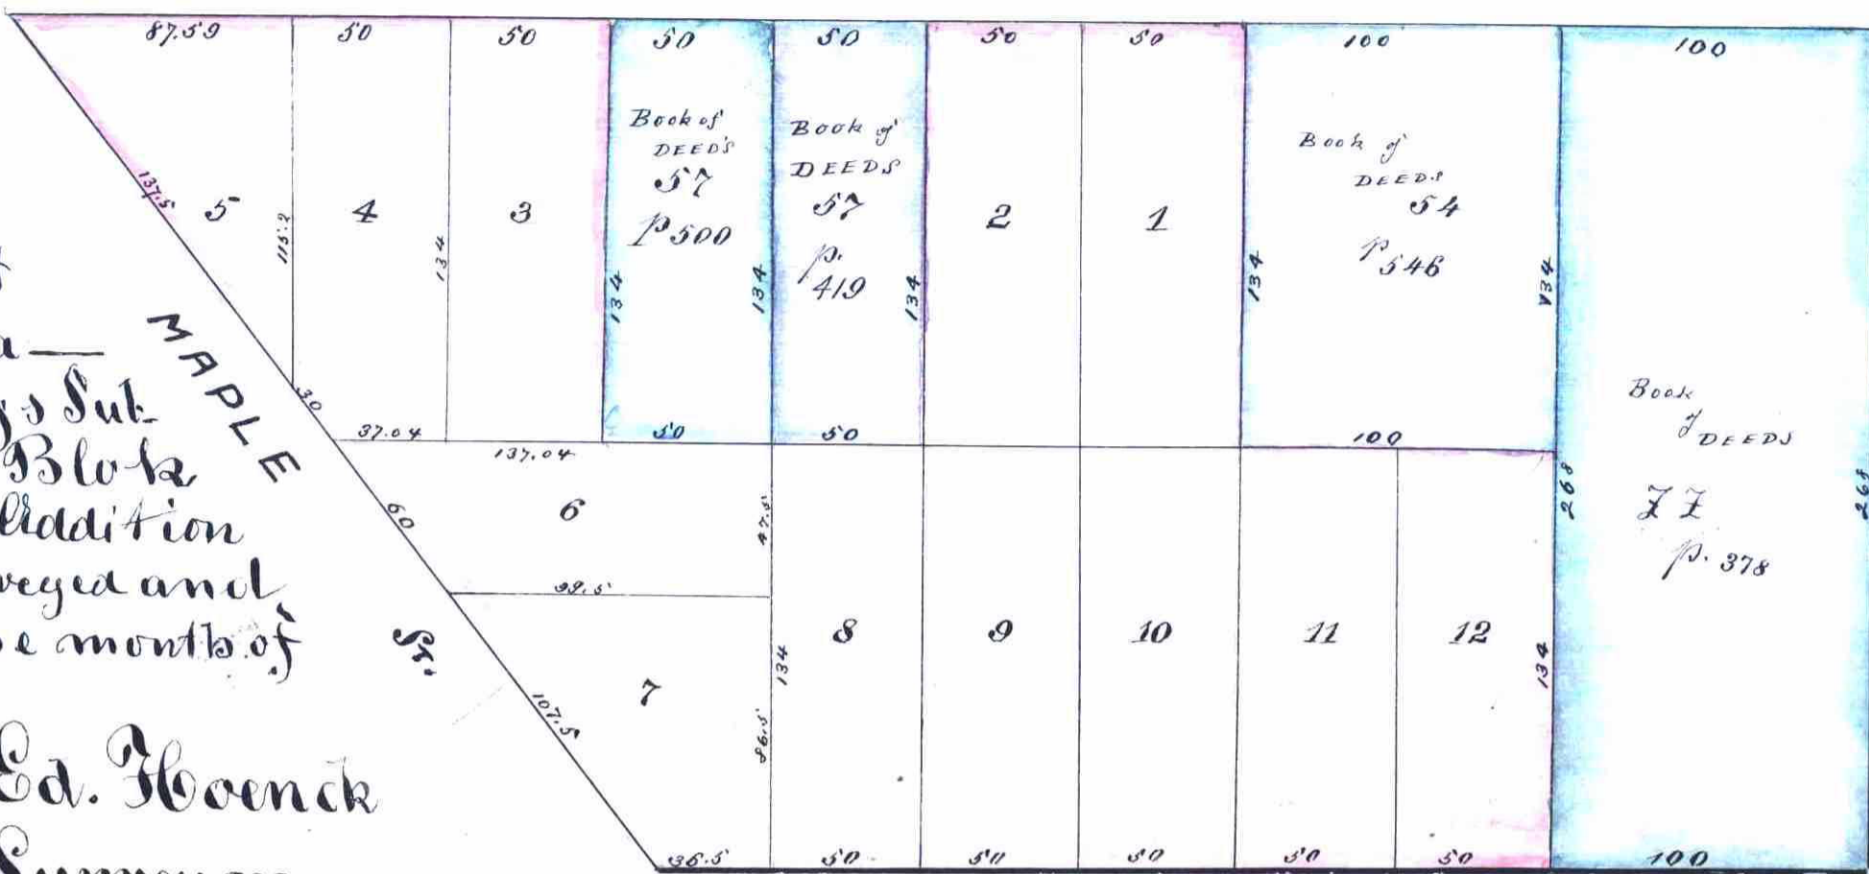

I hereby certify that this is an correct Diagram of Kennedy's Sub-division of Part of Block 82 of L. Dayton's Addition to Saint Paul as surveyed and drawn by me in the month of July 1881

Saint Paul July 15<sup>th</sup> 1881  
Ed. Boenck  
Surveyor

OFFICE OF CITY ENGINEER.  
ST. PAUL MINN. AUGUST 2, 1881.  
I have examined the within Plat and recommend that it be accepted  
L. W. Rauscher  
City Engineer.

Approved  
Wm A. Kaudslyke  
James Starkey  
Commission

St. Paul July 29 1881.


I hereby certify that this is an accurate description of that Part of Block 82 of L. Dayton's Add. platted as Kennedy's Subdiv. com. 200 ft west of N. E. Corner of Block 82 L. Dayton's Add. thence West 100 ft. thence South 134 ft thence West 100 ft thence North 134 ft. thence West 187.5 ft. to N.W. corner of Blk 82 thence South East along East line of Maple St 335 ft to South west Corner of Blk 82 thence East along North line of Point Douglas St 286.5 ft. thence N. 134 ft E with Mendota St. thence west 100 ft. thence North 134 ft to place of commencement, as divided by me in 12 lots 1, 2, 3, 4, 5, 6, 7, 8, 9, 10, 11, 12  
St. Paul August 2<sup>nd</sup> 1881  
W. H. Boenck

I, David Kennedy Proprietor of Kennedy's Subdivision of part of Block 82 of L. Dayton's addition to St Paul do hereby certify that I caused the same to be surveyed and platted as indicated on the within map to the end that the same may be recorded as the Law directs. In testimony whereof I have hereunto set my hand and seal this 30<sup>th</sup> day of July A. D. 1881

David Kennedy  
Seal

Witnesses as to Signature  
E. C. Baird  
P. H. Dougherty

Accepted  
Office of Register of Deeds  
Ramsey Co. Minn. -  
Filed for record in this office on the 26<sup>th</sup> day of October A.D. 1881 at 4<sup>th</sup> o'clock P.M. and duly recorded in Book "P" of Town Plats on Page 14. -  
Otto Dreier  
Register of Deeds  
By J. J. Kasper  
Deputy  
Taxes paid  
October 6<sup>th</sup> 1881  
J. H. Leady  
County Auditor  
Ramsey Co. Minn.

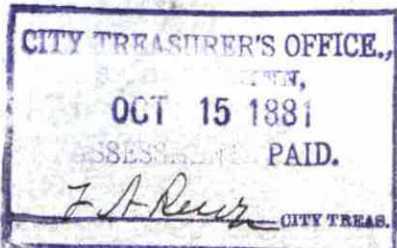

State of Minnesota }  
County of Ramsey } Be it known, That on this 26<sup>th</sup> day of October A.D. 1881 personally appeared before me a Notary Public within and for said county David Kennedy to me personally known to be the identical person who signed the above plat, and he duly acknowledged that he executed the same freely and voluntarily for the uses and purposes therein expressed  
J. H. Leady  
Notary Public Ramsey County Minnesota