


IDAHO ADDITION.

F. J. Armstrong Surveyor.

Scale 50 Feet per inch
 o Indicates iron.

675393

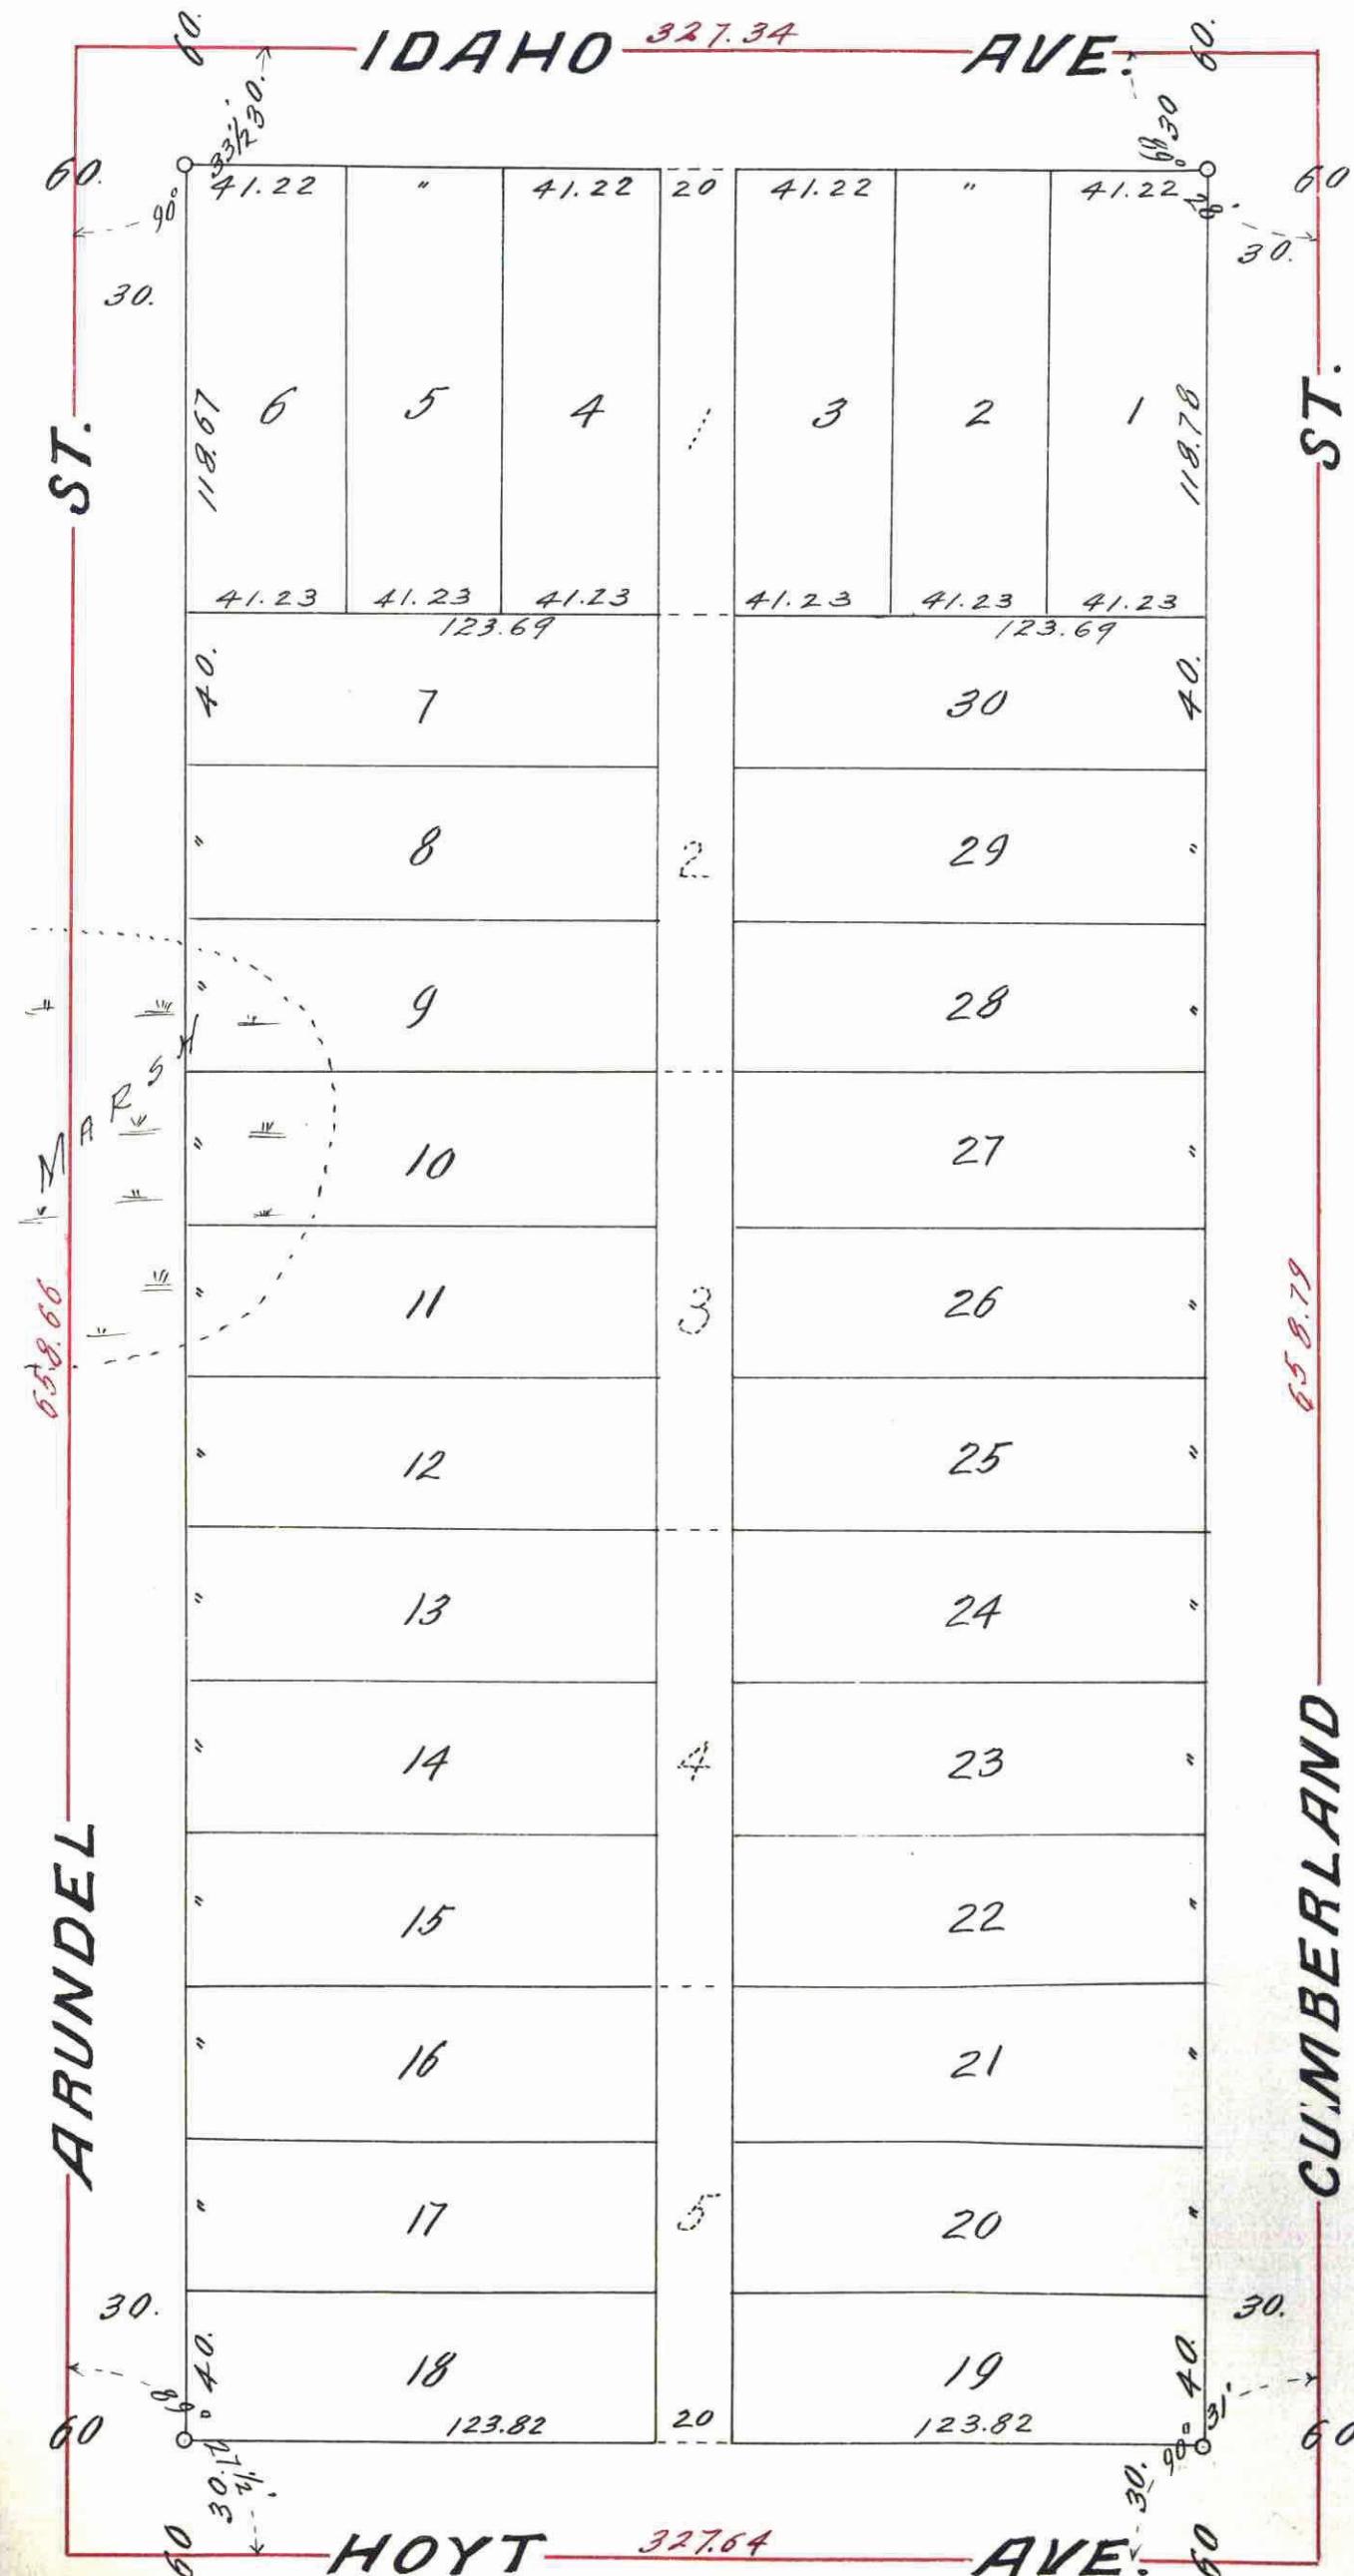

STATE OF MINNESOTA
 County of Ramsey
 Office of the Register of Deeds
 This is to certify that the within instrument was filed for record in this office at St. Paul on the 30th day of January A. D. 1925 at 10 o'clock and that the same was duly recorded in Book 43 of _____ Page _____
 By _____ Register of Deeds.
 _____ Deputy.

I hereby certify to having surveyed the property described on this plat as Idaho Addition, and have placed iron monuments at the corners of every block, as shown, and the same is correct.

There is no low wet ground nor any traveled road or easement on or across same, except as shown.

F. J. Armstrong
 Surveyor.

State of Minnesota } On this 19th day of
 County of Ramsey } December A. D. 1924
 before me personally appeared, F. J. Armstrong, to me well known and acknowledged that he executed the foregoing certificate as his own free act and deed.

Charles R. Kaelin
 Notary Public, Ramsey Co., Minn.
 My Commission expires, August 28, 1927

This is to certify that Edwin C. Thomas and Nettie E. Thomas, his wife, proprietors of all of Block seven (7) Edwin M. Ware's Cumberland Addition Plat 1, and Great Northern State Bank, mortgagee, have caused the same to be platted and hereafter known as Idaho Addition, as shown on this plat and hereby dedicate to the public for public use forever, all the streets, avenues and alleys as hereon indicated.

Witness our hands and seals this 26th day of December 1924
 In presence of

Edwin C. Thomas
 Nettie E. Thomas
 M. Lawton

Edwin C. Thomas
 Nettie E. Thomas
 Great Northern State Bank
 By, Edward E. Conner, President

State of Minnesota } On this 22nd day of December A. D. 1924 before
 County of Ramsey } me personally appeared Edwin C. Thomas and
 Nettie E. Thomas, his wife, to me well known and acknowledged that they executed the foregoing certificate as their own free act and deed.

M. Lawton
 Notary Public, Ramsey Co., Minn.
 My Commission expires, October 19, 1927

State of Minnesota } On this 22nd day of December 1924 before me appeared
 County of Ramsey } Edward E. Conner, to me personally known who
 being by me duly sworn did say that he is the president of the Great Northern State Bank and that the seal attached to the foregoing instrument is the corporate seal of said corporation and that said instrument was signed and sealed in behalf of said corporation by authority of its duly authorized officers and said Edward E. Conner acknowledged said instrument to be the free act and deed of said corporation.

M. Lawton
 Notary Public, Ramsey Co., Minn.
 My Commission expires, October 19, 1927

Accepted and approved this 26th day of December A. D. 1924

F. J. Armstrong
 J. J. Brown
 E. J. Madam
 J. H. ... } Plat Commissioners
 Commissioners of Public Works

Accepted by the Council, Dec 30th - 1924
 Approved, Dec 30th - 1924

J. M. Stogard
 City Clerk.

DEC 31 1924
 DEPARTMENT OF FINANCE
 J. Schneider

Taxes for the year of 1923 on the lands described within PAID.
 DEC 31 1924
 W. H. OST, Treasurer,
 RAMSEY COUNTY, MINN.
 J. J. ...

This plat document is an UNOFFICIAL copy of a Subdivision Plat or Registered Land Survey and is made available for information purposes only.
 To obtain an official copy please contact the Ramsey County Recorder's Office.

675393