

This plat document is an UNOFFICIAL copy of a Subdivision Plat or Registered Land Survey and is made available for information purposes only.


To obtain an official copy please contact the Ramsey County Recorder's Office.



# KING'S LINCOLN PARK

Jens Pedersen Surveyor

Scale 50 Feet per inch  
 o Indicates iron

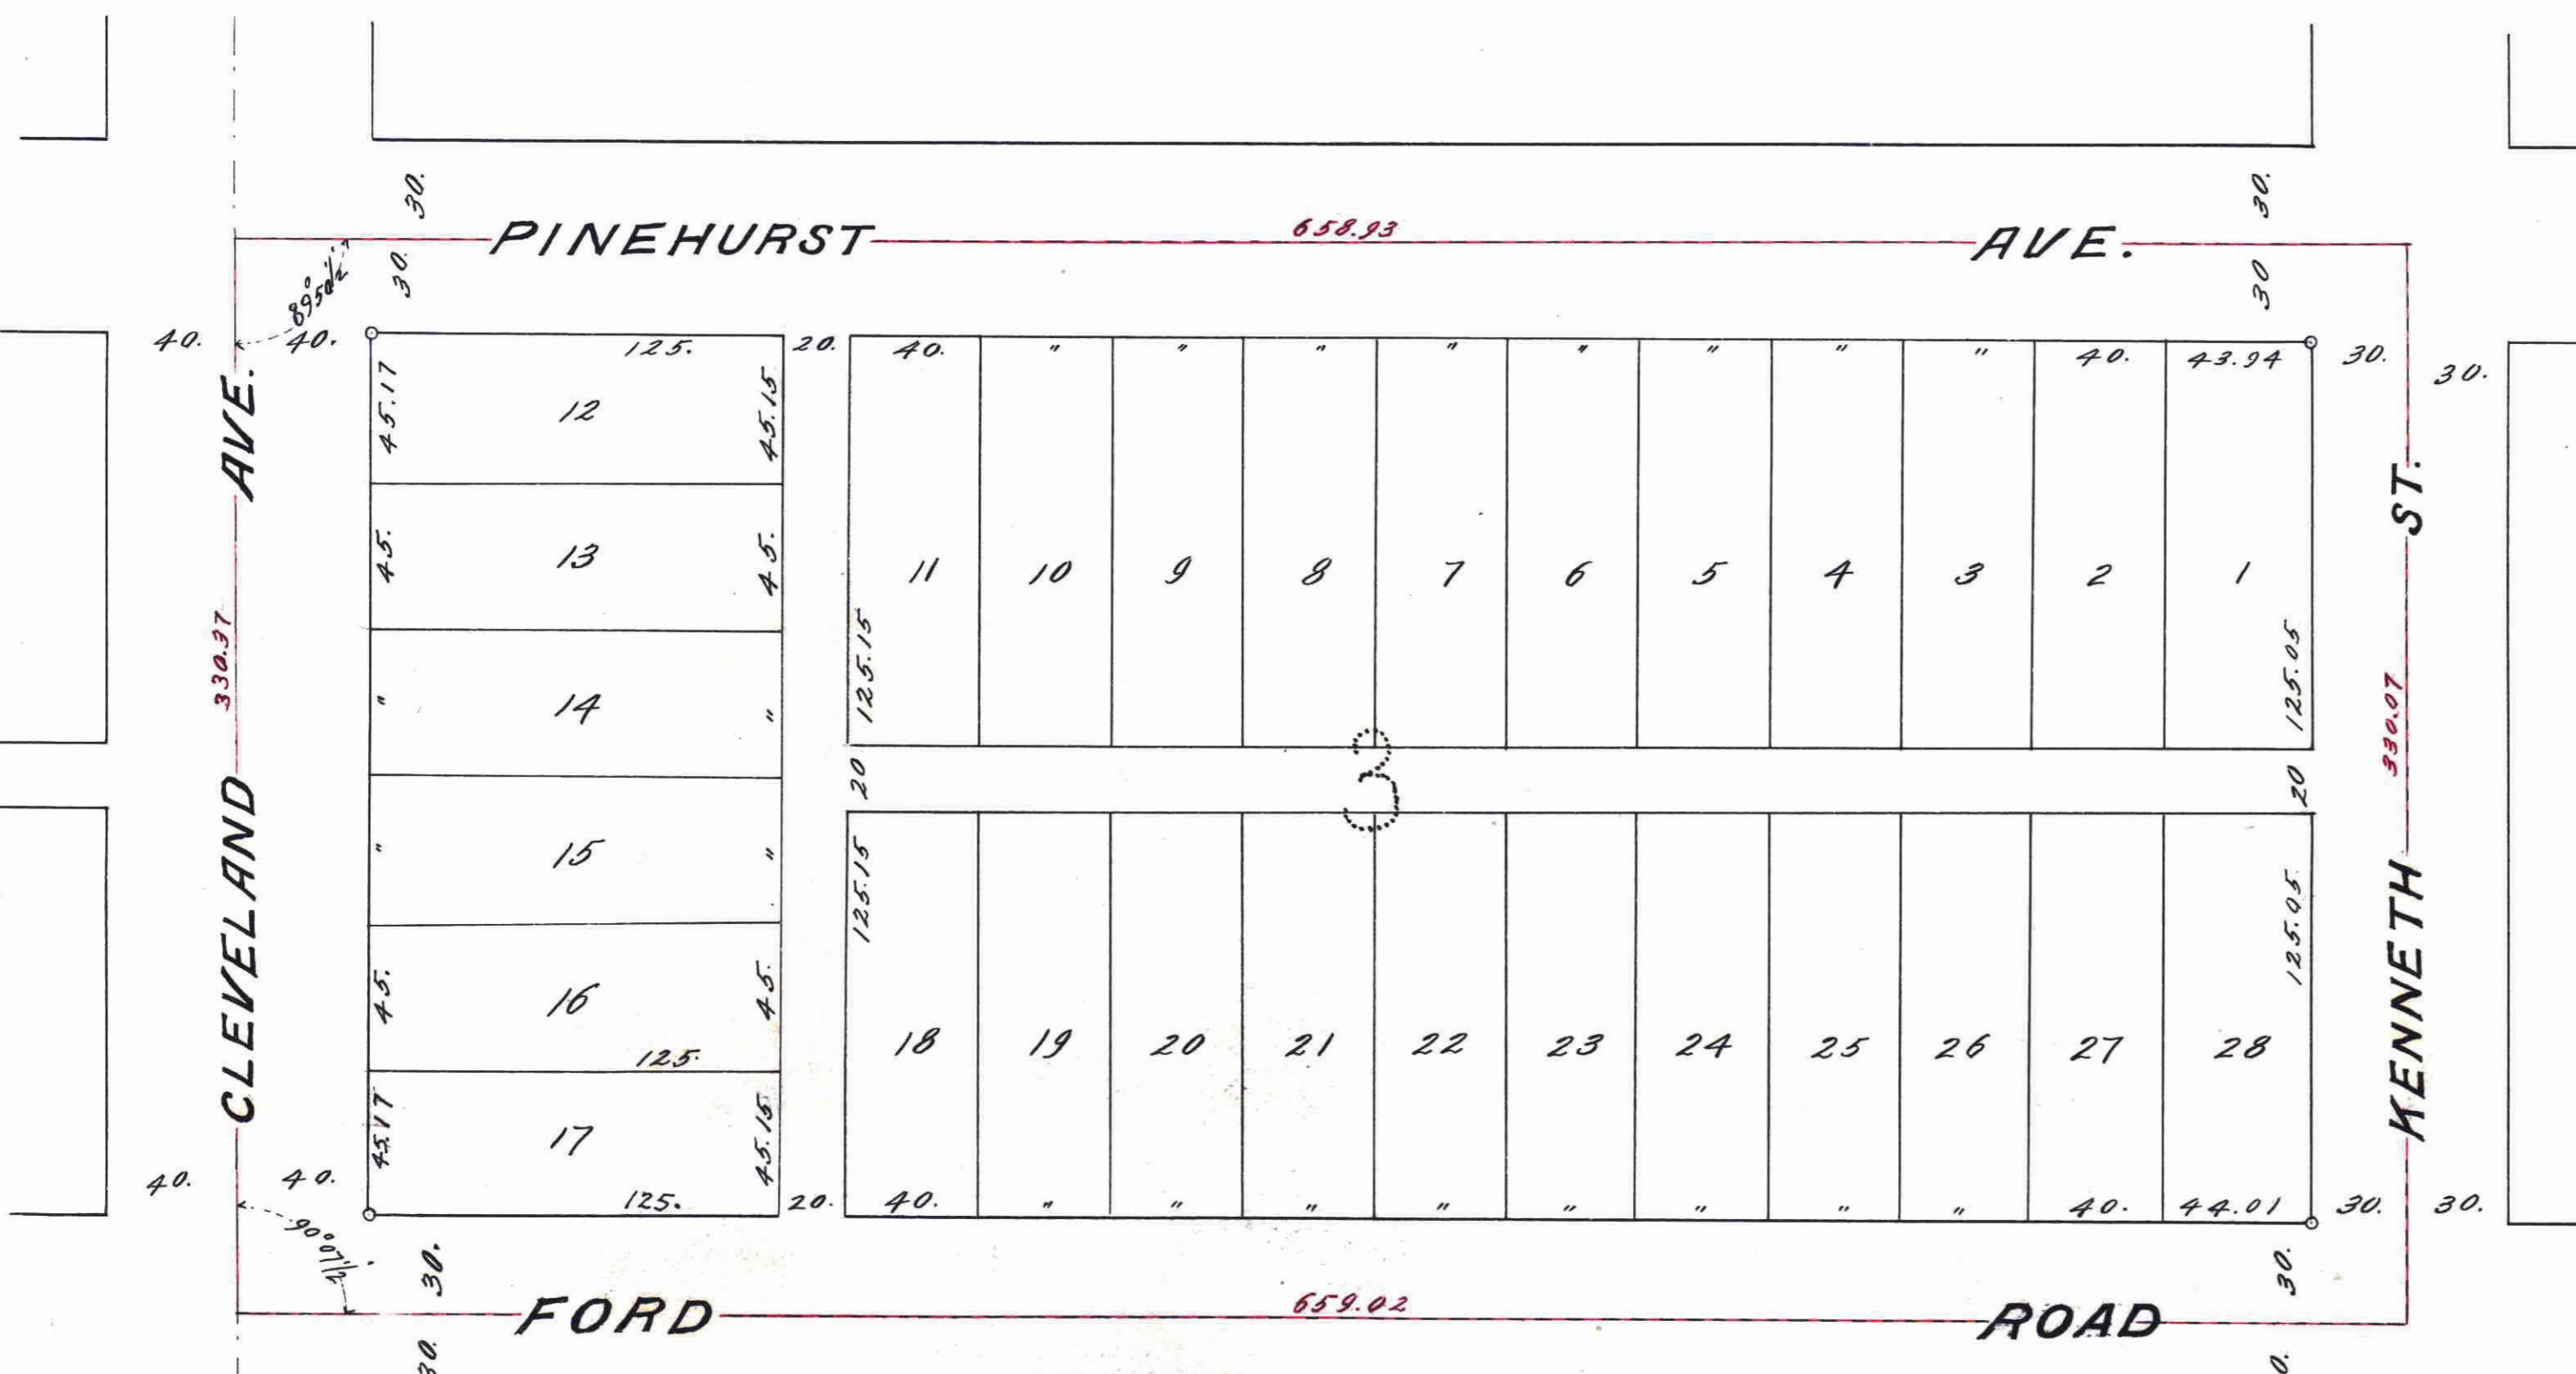

680543

I, hereby certify to having surveyed the property described on this plat as, King's Lincoln Park, and have placed iron monuments at the corners of every block, as shown, and the same is correct. There is no low wet ground nor any traveled road or easement on or across same, except as shown.

Jens Pedersen Surveyor.

State of Minnesota } On this 7<sup>th</sup> day of  
 County of Ramsey } MARCH -- A.D. 1925  
 before me personally appeared, Jens Pedersen, to me well known and acknowledged that he executed the foregoing certificate as his own free act and deed.

Notary Public, Ramsey Co., Minn.  
 My Commission expires, Aug 31st 1926

This is to certify that David M. King, unmarried, proprietor of Block Three, (3) Otto's Addition to St. Paul and Ida O. Haupt, widow, mortgagee, have caused the same to be platted, and hereafter known as, King's Lincoln Park as shown on this plat, and hereby dedicate to the public, for public use forever, all the streets, avenues and alleys, as hereon indicated.

Witness our hands and seals this 5<sup>th</sup> day of January 1925

by presence of  
 J. C. Loggson  
 N. M. Mangum

David M. King  
 Ida O. Haupt  
 Notary Public, Ramsey Co., Minn.  
 My Commission expires, June 16<sup>th</sup> 1927

State of Minnesota } On this 10<sup>th</sup> day of February A.D. 1925  
 County of Ramsey } before me personally appeared, David M. King, unmarried and Ida O. Haupt, widow, to me well known and acknowledged that they executed the foregoing certificate as their own free act and deed, and the free act and deed of Ida O. Haupt.

Notary Public, Ramsey Co., Minn.  
 My Commission expires, June 16<sup>th</sup> 1927

Accepted and approved this 24<sup>th</sup> day of March -- A.D. 1925.

Commissioners  
 Commissioner of Public Works.

Accepted by the Council, -- 26<sup>th</sup> March 1925  
 Approved, -- 26<sup>th</sup> March 1925  
 City Clerk.

TAXES PAID  
 ON TRANSFER EXTENDED  
 MAR 30 1925  
 COUNTY & CITY OF RAMSEY

All Installments of Assessments due on the within property to date are paid

MAR 30 1925  
 DEPARTMENT OF FINANCE  
 PAUL, MINN.  
 L. O. HEDGECOCK, COUNTY FINANCER  
 By Smadler.

STATE OF MINNESOTA }  
 County of Ramsey }  
 Office of the Register of Deeds  
 This is to certify that the within instrument was filed for record in this office at St. Paul on the 29<sup>th</sup> day of March A. D. 1925, at 3:25 P.M., and that the same was duly recorded in Book 83 of Page 9 of the Register of Deeds.

Register of Deeds  
 Deputy.

Taxes for the year of 1924 on the lands described within PAID  
 MAR 30 1925  
 ELSA M. OBST, Treasurer,  
 RAMSEY COUNTY, MINN.  
 Per [Signature]

680543