


684738 60

RUTH'S VILLA.

o Indicates Iron. Scale: 1 inch = 30 feet. Robert R. Godfrey, Surveyor.

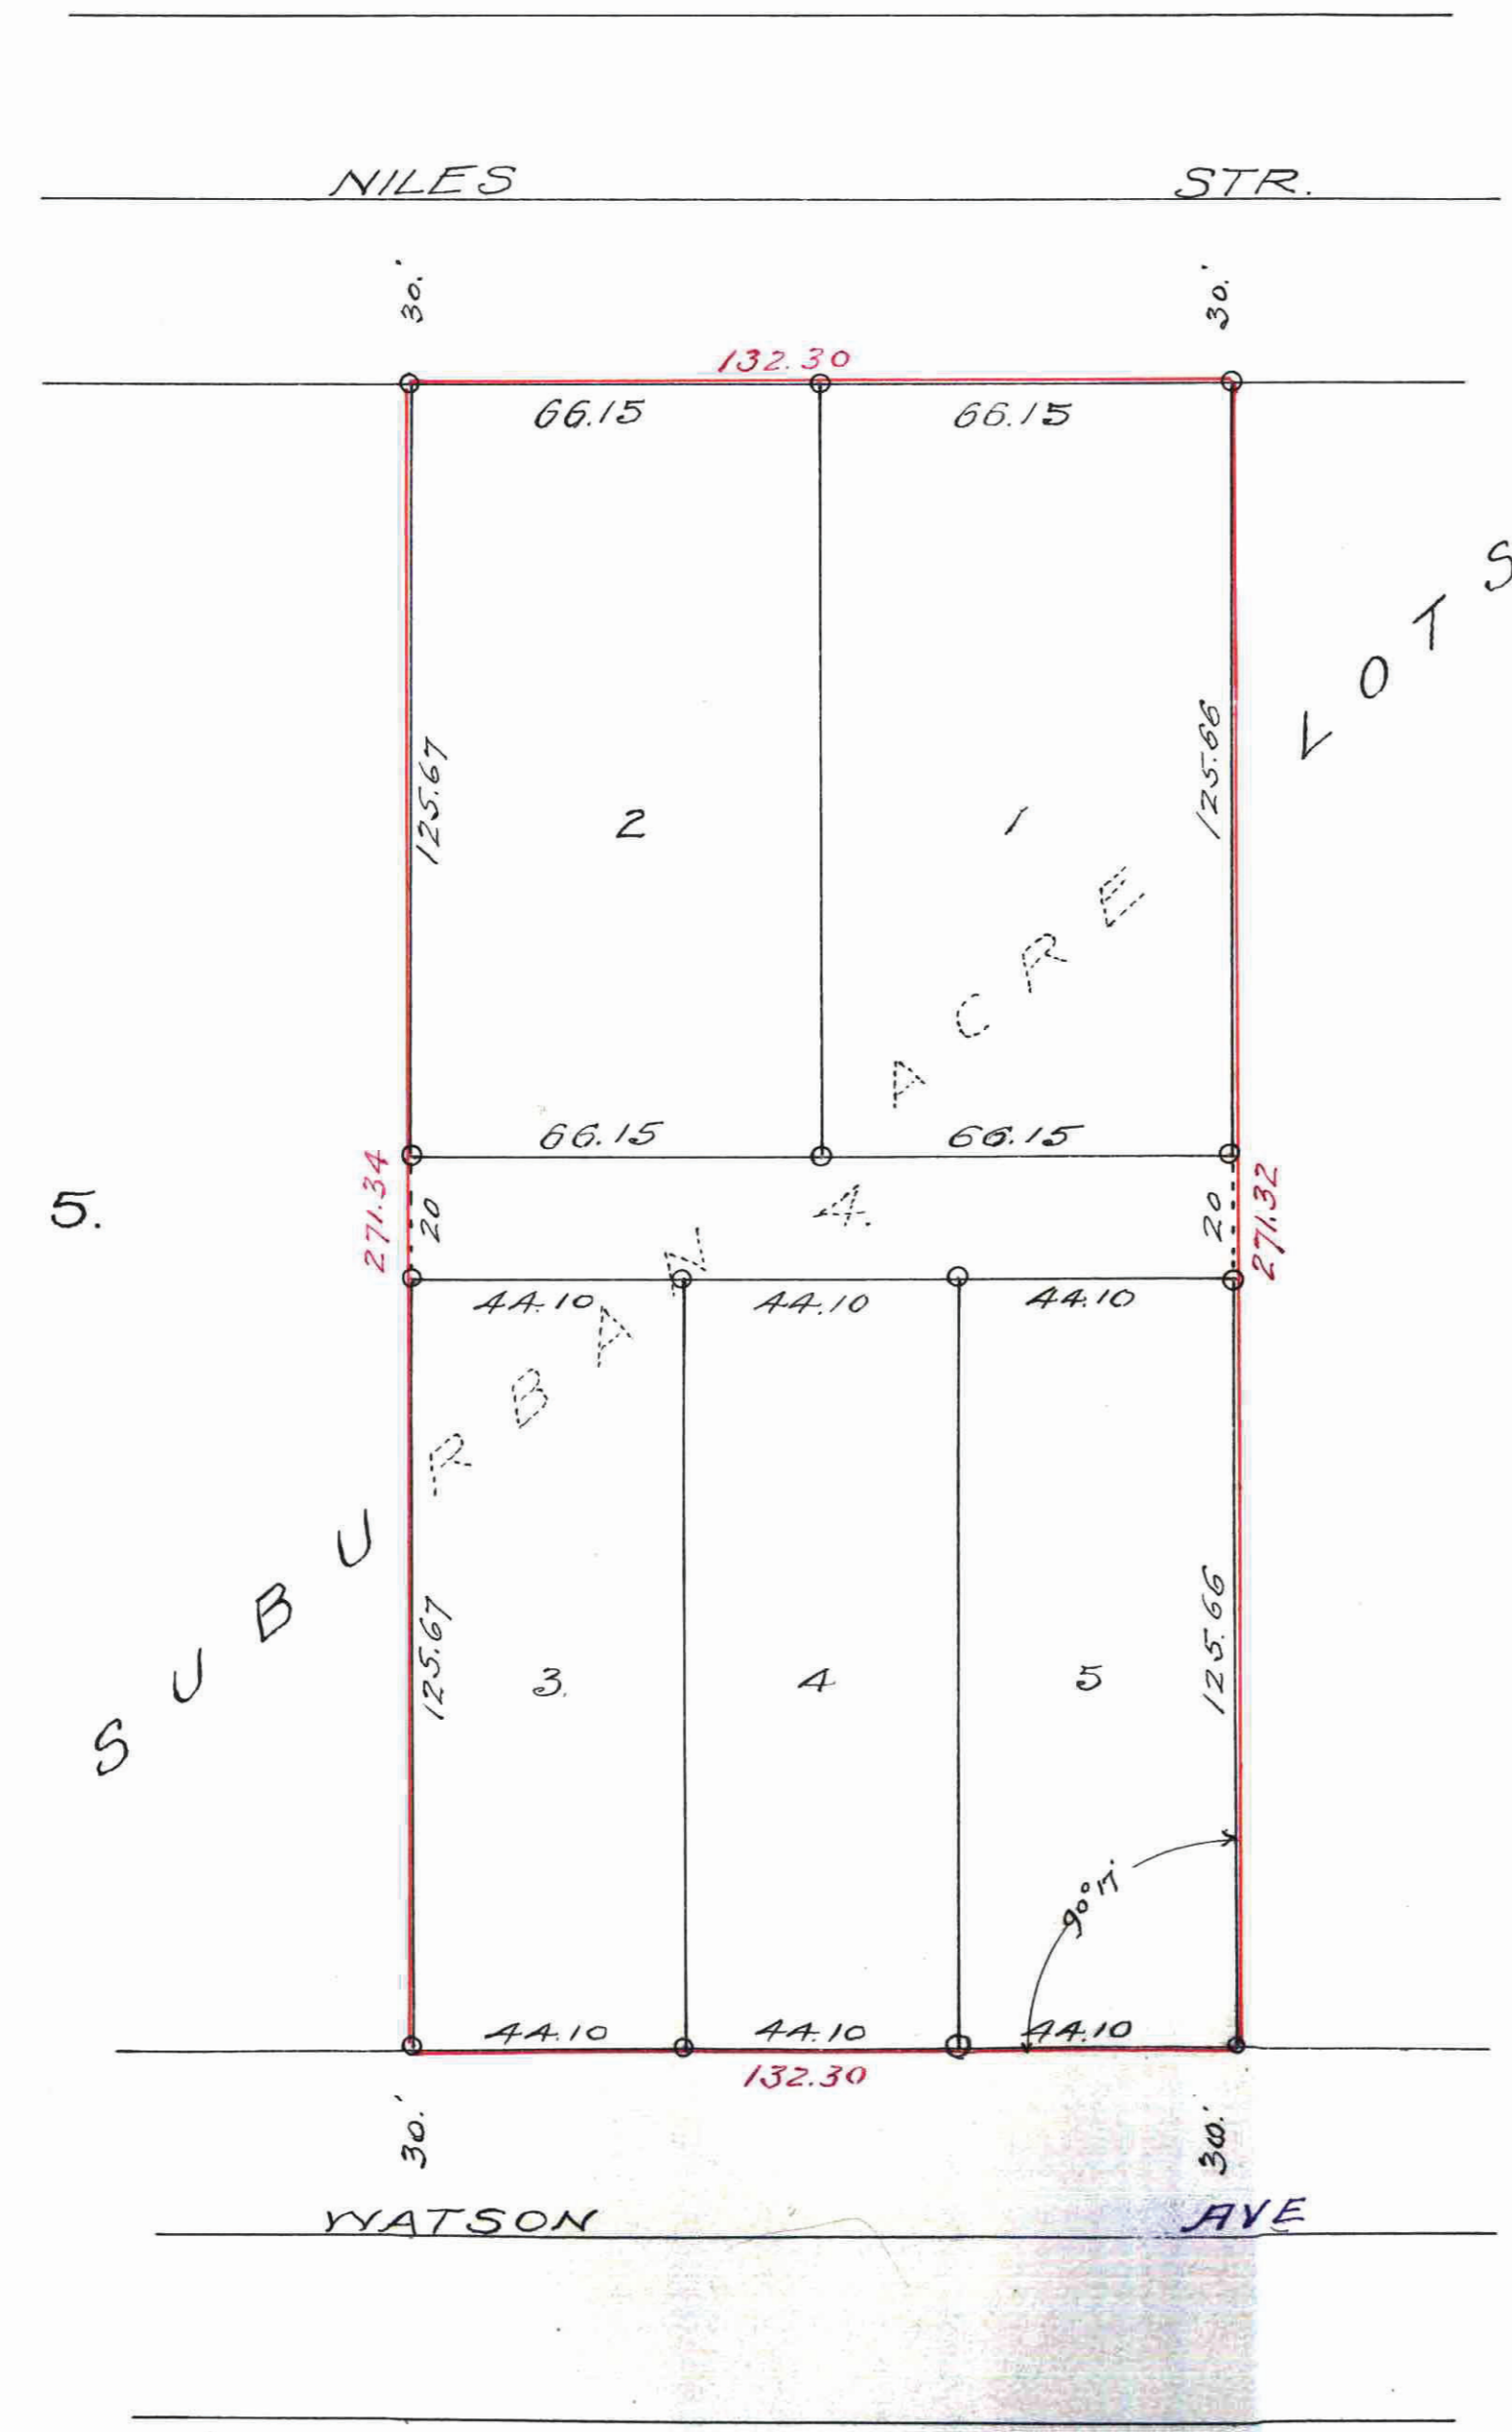

I hereby certify to having surveyed and plotted the property described on this map as RUTH'S VILLA and have placed irons as hereon indicated and the same as per plat.

Robert R. Godfrey
Surveyor.

State of Minnesota } On this 4th day
County of Ramsey } of May A.D. 1925
personally appeared before me the undersigned, Robert R. Godfrey, to me well known and acknowledged that he executed the foregoing certificate as his own free act and deed.

Paul J. Jesmer
Notary Public, Ramsey Co. Minn.
My Commission Expires October 31, 1929

This is to certify that Myrtle M. Ruth and Augustin M. Ruth, her husband, proprietors of Lot 4, Suburban Care Lots, except that part taken by the City of St. Paul, for Nilesst and Yatson AVE., have caused the same to be surveyed and plotted and hereafter known as RUTH'S VILLA, as shown by this plat and hereby dedicate to the public and for public use forever the alley as herein indicated.

Witness our hands and seals this 4th day of May 1925.

In presence of
W. J. Muliken
Myrtle M. Ruth
W. J. Muliken

Myrtle M. Ruth
Augustin M. Ruth

State of Minnesota } On this 4th day of May A.D. 1925, personally
County of Ramsey } came before me the undersigned, Myrtle M. Ruth
and Augustin M. Ruth, her husband to me well known and they acknowledged that they executed the foregoing certificate as their own free act and deed.

Paul J. Ruth
Notary Public, Ramsey Co. Minn.
My Commission Expires Nov. 16th, 1927.

Accepted and approved this 12th day of May A.D. 1925.

Edmund J. Hennrich
Edmund J. Hennrich
Edmund J. Hennrich

Plot Commissioners.
Comm. of Public Works.

Approved by the Council May 14th 1925
Approved May 14th 1925
Edmund J. Hennrich
City Clerk

TAXES PAID AND TRANSFER ENTERED
MAY 26 1925
L. O. BRIES, Co. Auditor
Spingwood

Taxes for the year of 1924 on the lands described within PAID
MAY 26 1925
ELSA M. OBST, Treasurer,
RAMSEY COUNTY, MINN.
Per *Spingwood*

All Installments of Assessments due on the within property to date are paid
MAY 26 1925
DEPARTMENT OF FINANCE
ST. PAUL, MINN.
L. O. BRIES, Co. Auditor
By *Schneidlers*

STATE OF MINNESOTA }
County of Ramsey }
Office of the Register of Deeds
This is to certify that the within instrument was filed for record in this office at St. Paul on the 26th day of May A. D. 1925, at 3:45 o'clock P. M. and that the same was duly recorded in Book 43 of Land Records Page 11.

Spingwood
Register of Deeds.
Deputy.

This plat document is an UNOFFICIAL copy of a Subdivision Plat or Registered Land Survey and is made available for information purposes only.

To obtain an official copy please contact the Ramsey County Recorder's Office.

684738