

MOODY'S REARRANGEMENT


79008

This plat document is an UNOFFICIAL copy of a Subdivision Plat or Registered Land Survey and is made available for information purposes only.

To obtain an official copy please contact the Ramsey County Recorder's Office.

Edward R. Schaefer Surveyor.

o Indicates iron
Scale 30 Feet per inch

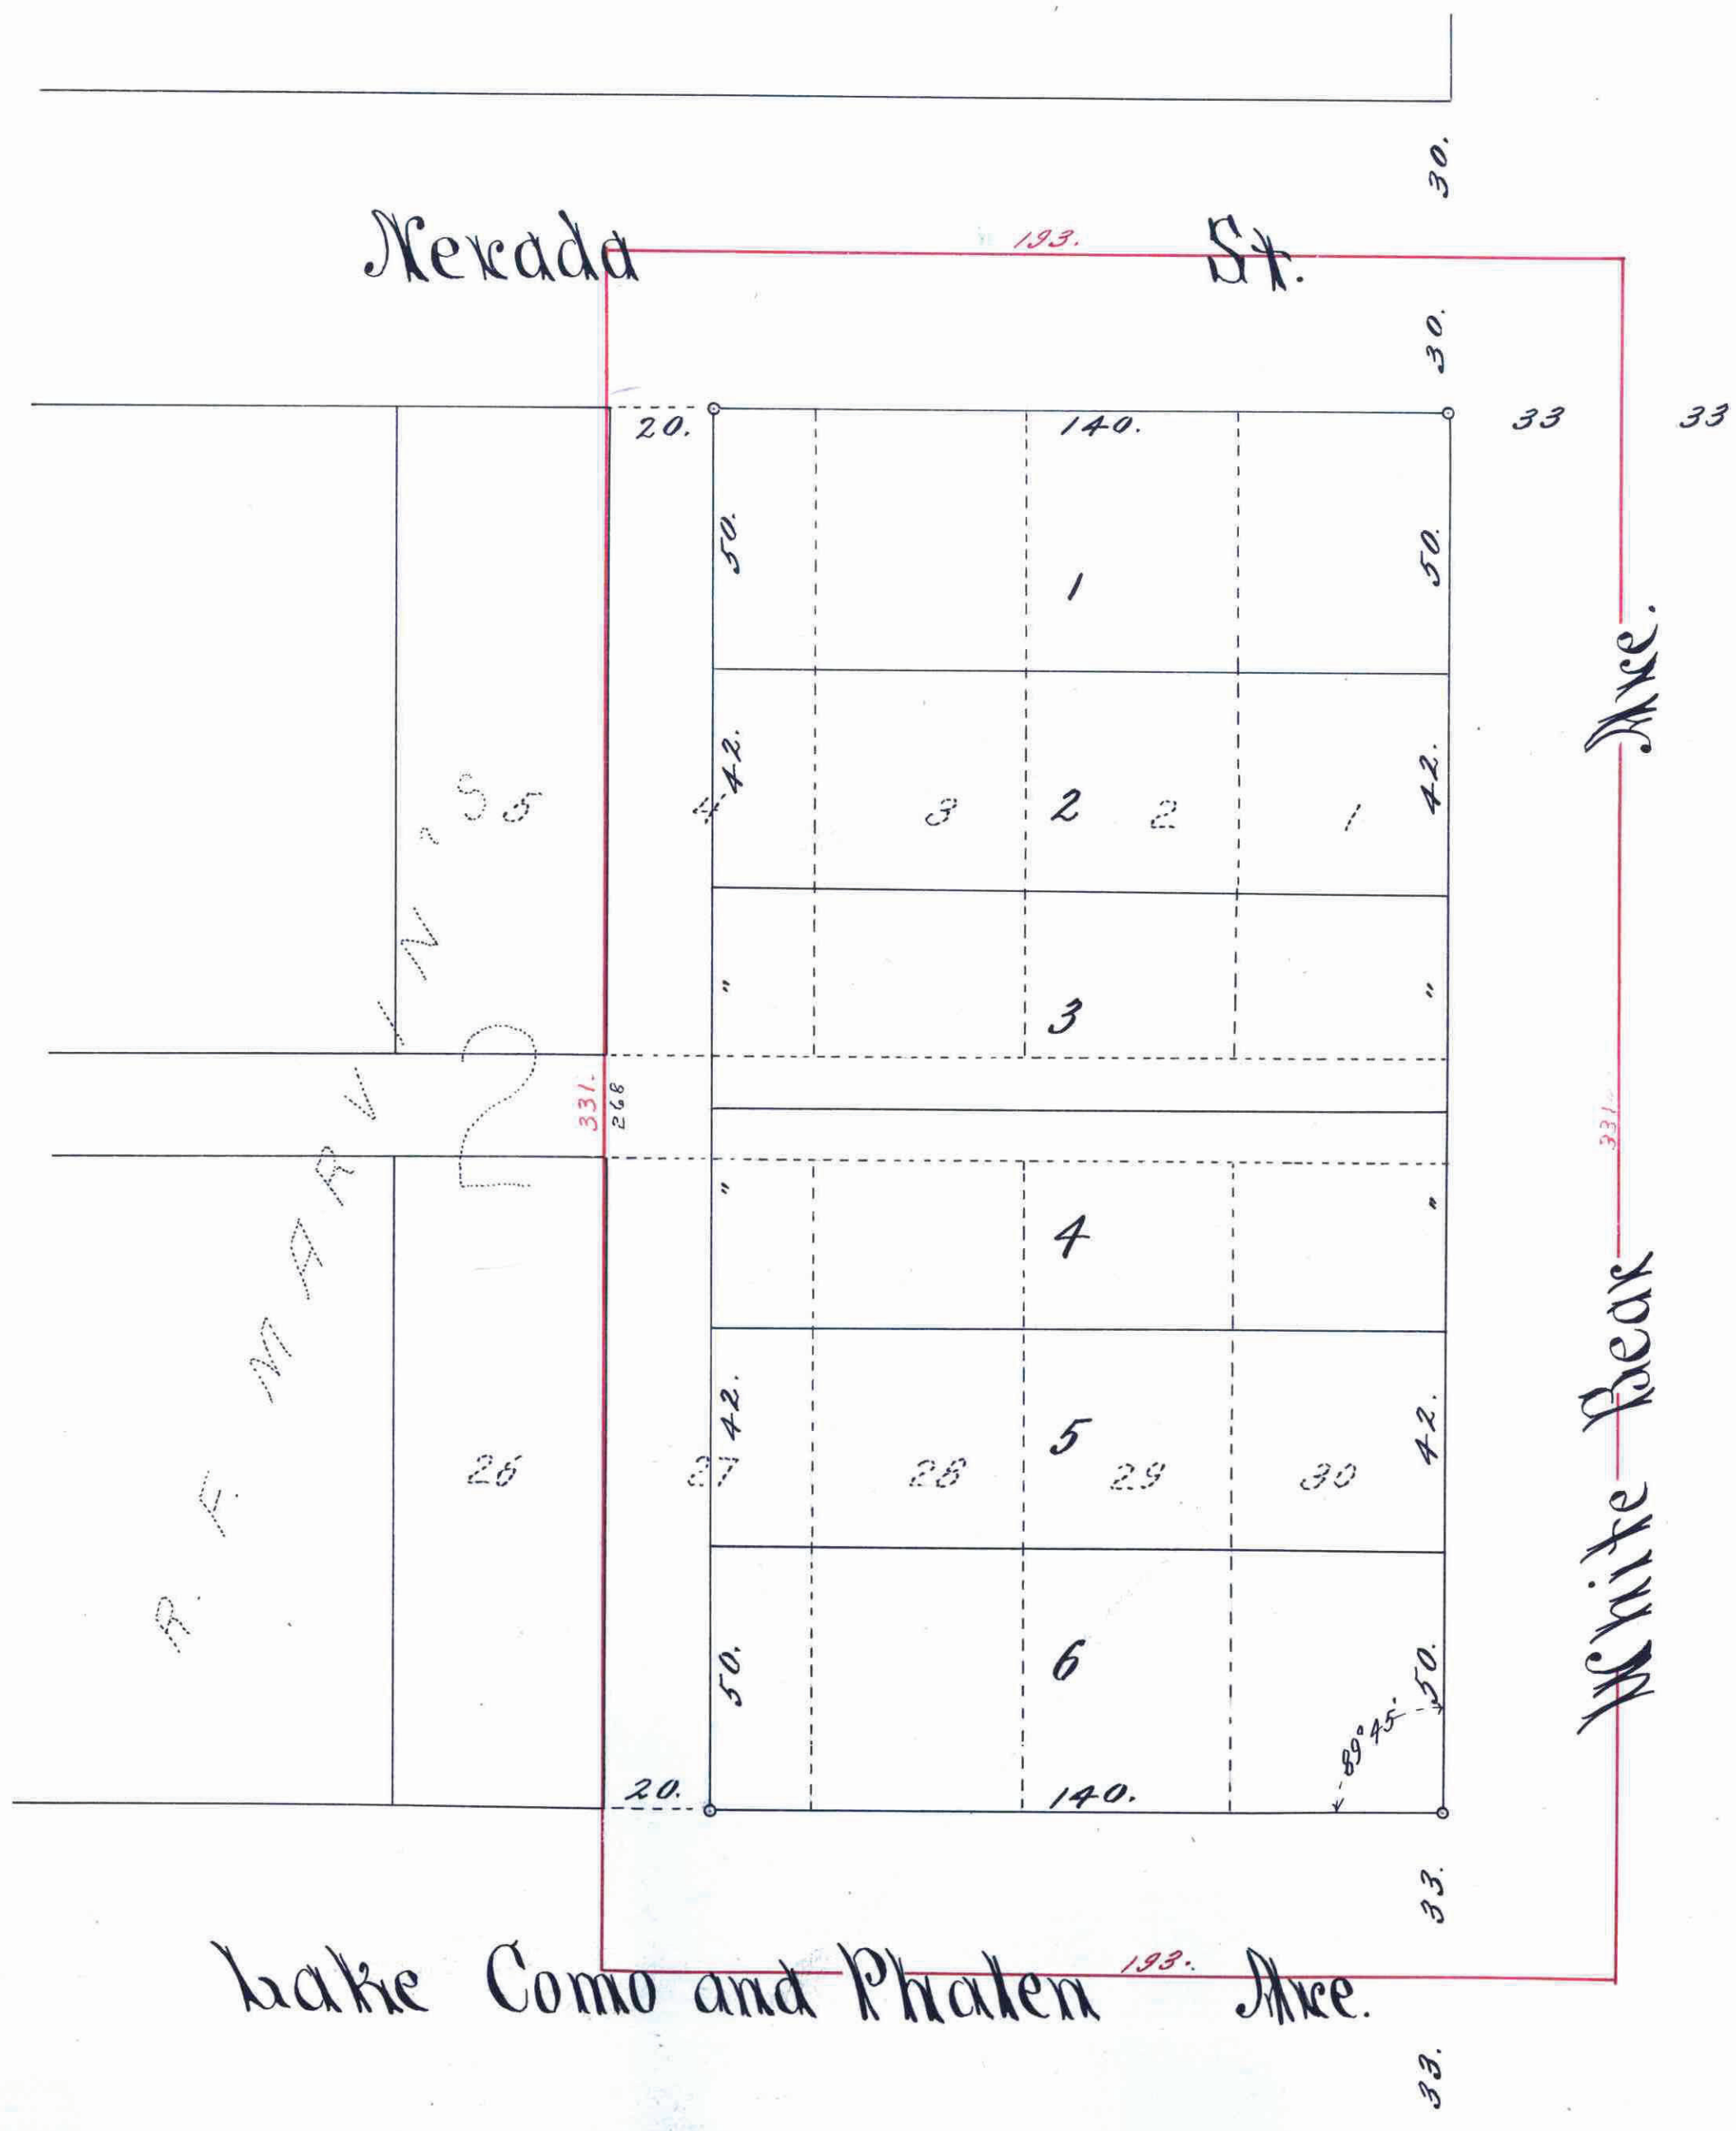

I hereby certify to having surveyed the property as described on this plat as, Moody's Rearrangement, and have placed irons at the corners as shown, and the same is correct.

Edward R. Schaefer
Surveyor.

State of Minnesota } On this 25 day of May A.D. 1925 before
County of Ramsey } me personally appeared, Edward R. Schaefer
to me well known and acknowledged that he executed the foregoing
certificate as his own free act and deed.

Mark W. Woodruff
Notary Public, Ramsey Co, Minn.
My Commission expires, April 21, 1926

This is to certify that John August Moody and Johanna Moody his wife, proprietors of, Lots one (1) two (2) three (3) four (4) twenty seven (27) twenty eight (28) twenty nine (29) and thirty (30) Block two (2) R. F. Marvin's Addition have caused the same to be surveyed and platted and hereafter known as, Moody's Rearrangement, as shown on this plat, and hereby dedicate to the public for public use forever all the streets, avenues and alleys as herein indicated.

Witness our hands and seals this 25 day of May 1925
In presence of
James Jordan }
Judith K. DeBorner }
John August Moody
Johanna Moody

State of Minnesota } On this 25 day of May A.D. 1925 before
County of Ramsey } me personally appeared, John August Moody and Johanna Moody his
wife, to me well known and acknowledged that they executed the
foregoing certificate as their own free act and deed.

Mark W. Woodruff
Notary Public, Ramsey Co, Minn.
My Commission expires, April 21, 1926

Accepted and approved this 9th day of June A.D. 1925

Plat Commissioners
Accepted by the Council June 9th 1925
Approved June 9th 1925
City Clerk

All Installments of Assessments due on the within property to date are paid

JUN 11 1925
DEPARTMENT OF FINANCE
ST. PAUL, MINN.
L. C. SCHNEIDER, COUNTY CLERK
By Schneider.

Taxes for the year of 1925 on the lands described within PAID

JUN 11 1925
ELSIE M. OGST, Treasurer,
RAMSEY COUNTY, MINN.
Per [Signature]

TAXES PAID
AND TRANSFER ENTRIES

JUN 11 1925
Geo. J. RUS, Co. Auditor
By [Signature]

PLAT REGISTERED 79008
CERTIFICATE NUMBER 46230
BOOK 118 PAGE 56
COUNTY OF RAMSEY, MINN.
OFFICE OF THE REGISTRAR OF TITLES
This is to certify that the within instrument was filed in this office at St. Paul, on the 27th day of June A.D. 1925
at [Signature]
Registrar of Titles
By [Signature] Deputy