

# CUSHING'S ADDITION.

Scale 60 Feet per inch  
o indicates iron


686093

Franklyn J. Armstrong  
Surveyor.

This plat document is an UNOFFICIAL copy of a Subdivision Plat or Registered Land Survey and is made available for information purposes only.



To obtain an official copy please contact the Ramsey County Recorder's Office.

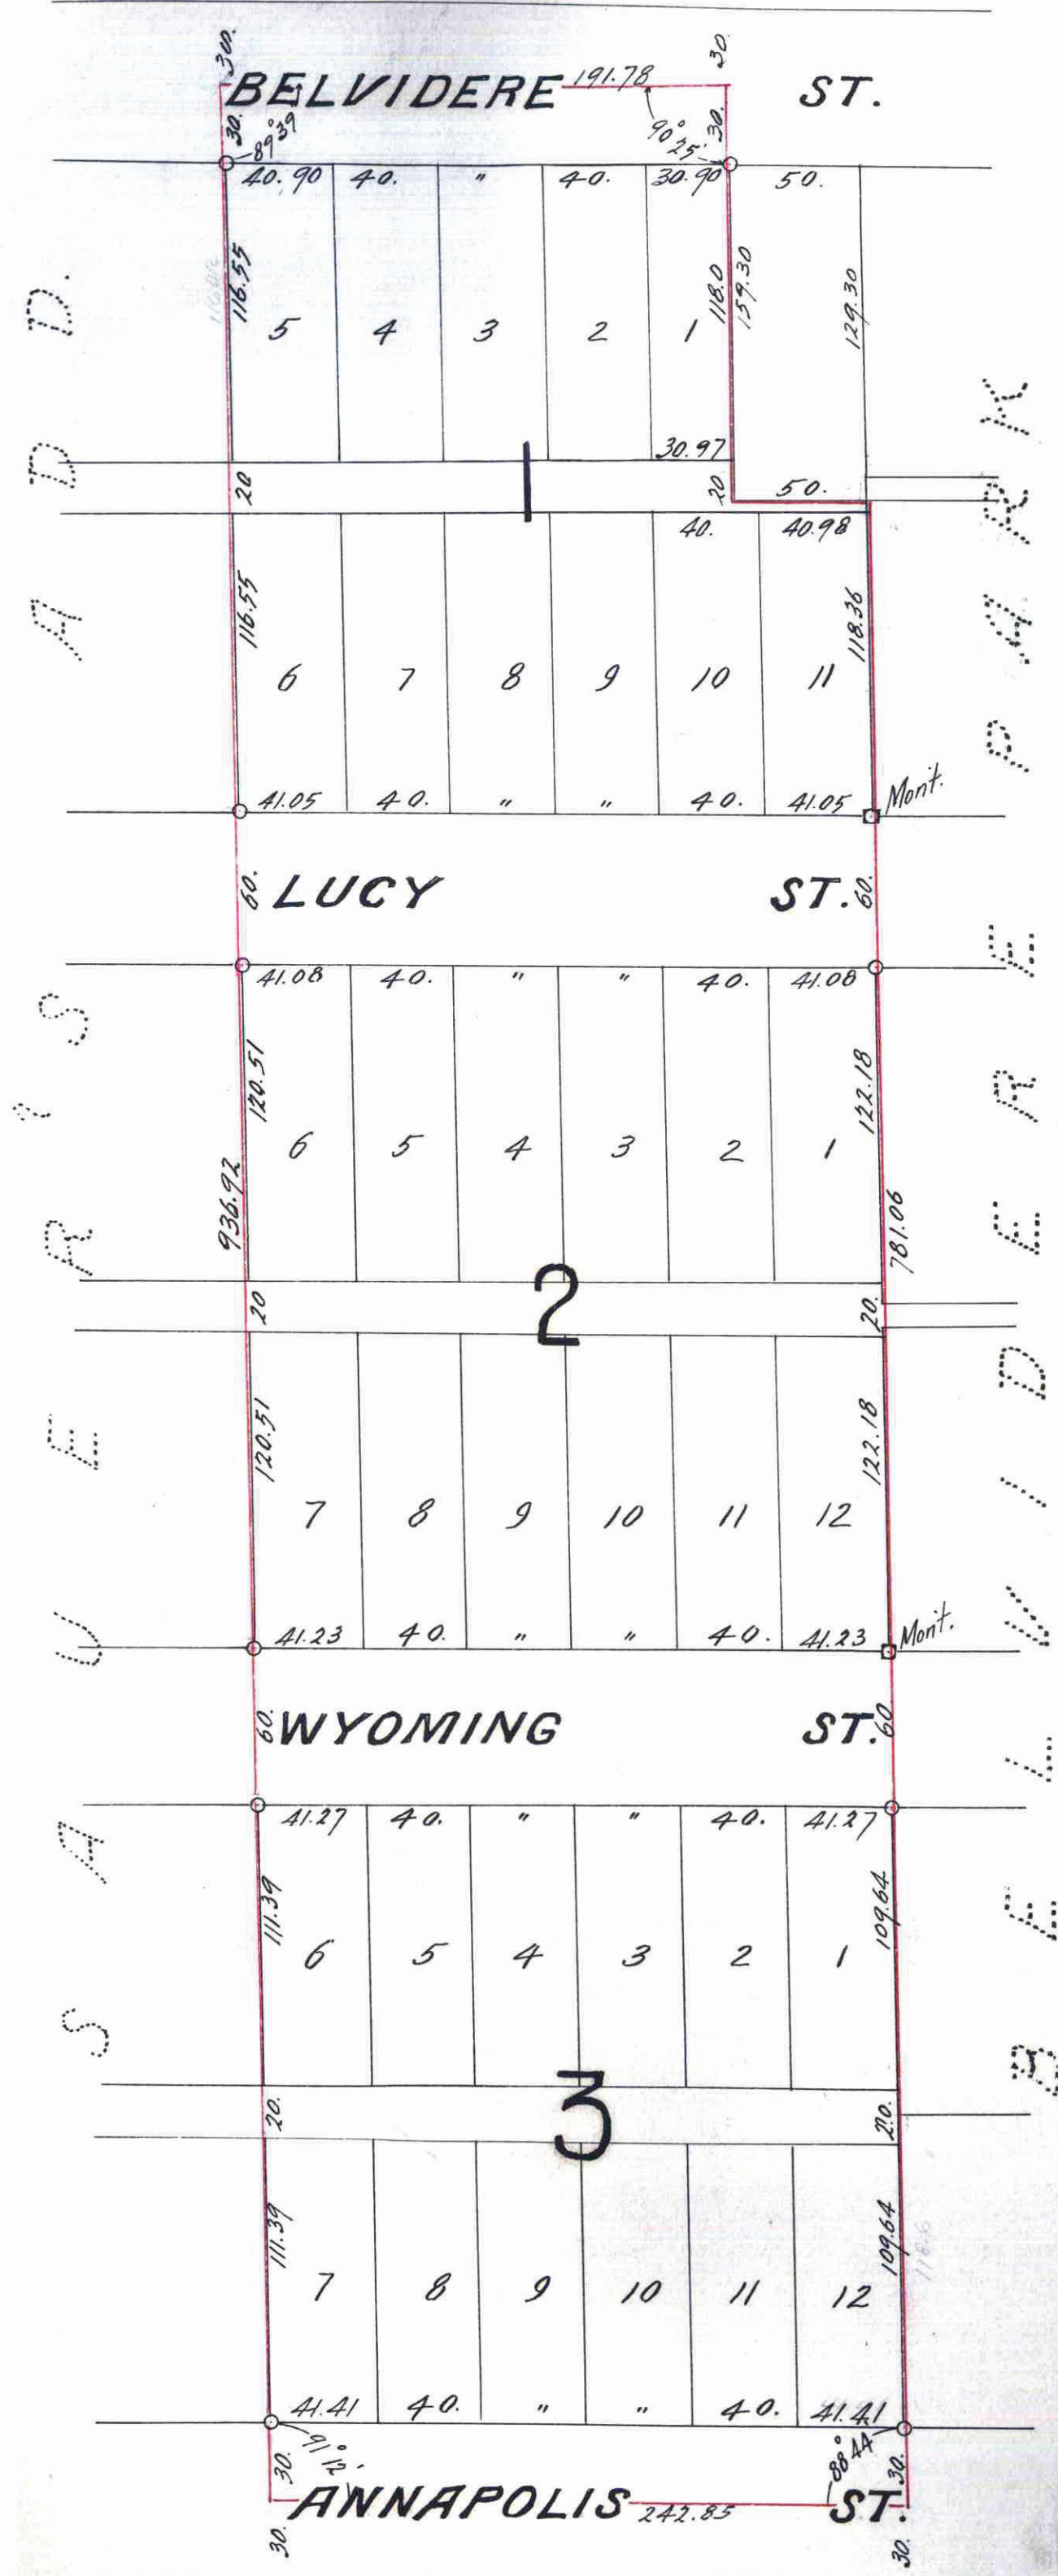

STATE OF MINNESOTA  
County of Ramsey  
Office of the Registrar of Deeds  
This is to certify that the within instrument was filed for record in this office at St. Paul on the 11th day of JUNE A. D. 1925, and that the same was duly recorded in Book 43 of Loten Plate, Page 14.  
By \_\_\_\_\_ Register of Deeds.  
Deputy.

I hereby certify, to having surveyed the property as described on this plat as, Cushing's Addition, and have placed iron monuments at the corners of every block, as shown, and the same is correct. There is no low used ground nor any traveled road or easement on or across same, except as shown.  
Franklyn J. Armstrong  
Surveyor

State of Minnesota } On this 2nd day of  
County of Ramsey } June, A. D. 1925 before  
me personally appeared, Franklyn J. Armstrong  
to me well known, and acknowledged that he  
executed the foregoing certificate as his own  
free act and deed.  
Chester L. Caldwell  
Notary Public, Ramsey Co., Minn.  
My Commission expires, \_\_\_\_\_  
Notary Public Ramsey County, Minn.  
My commission expires Aug. 28th 1927.

This is to certify that Quincy F. Cushing and Nellie Link Cushing, his wife proprietors of Lot four (4) Bidwell's Addition to West St. Paul, excepting the East fifty (50.) feet of the North one hundred twenty nine and three tenths feet (129.3) of said Lot four (4) have caused the same to be platted, and hereafter known as, Cushing's Addition, as shown on this plat and hereby dedicate to the public, for public use forever, all the streets, avenues and alleys, as hereon indicated.

Witness our hands and seals this 14th day of May 1925.

In presence of  
John H. Ottmann }  
Richard C. Glavin }

Quincy F. Cushing  
Nellie Link Cushing

State of New York } On this 14th day of May, A. D. 1925, before me  
County of Onondaga } personally appeared Quincy F. Cushing and Nellie Link  
Cushing, his wife, to me well known, and acknowledged that they executed the  
foregoing certificate as their own free act and deed.

Holland C. Glavin  
Notary Public, Onondaga Co., New York.  
My Commission expires, March 30, 1927.

Accepted and approved this 9th day of June A. D. 1925.

Commissioners:  
Plat.  
Commissioner of Public Works.

Accepted by the Council, June 24 - 1925  
Approved, June 9 - 1925  
City Clerk

Taxes for the year of 1924 on the lands described within PAID  
JUN 1 1925  
ELSA M. OBST, Treasurer, RAMSEY COUNTY, MINN.  
Per \_\_\_\_\_

TAXES PAID AND TRANSFER ENTRIES  
JUN 11 1925  
GEO. J. RIES, Collector  
S. C. Forman

All Installments of Assessments due on the within property to date are paid  
JUN 1 1925  
DEPARTMENT OF FINANCE  
L. O. HANCOCK, COUNTY FINANCE  
By \_\_\_\_\_

686093