

# WILLES' ADDITION


TO

## SAINT PAUL

This plat document is an UNOFFICIAL copy of a Subdivision Plat or Registered Land Survey and is made available for information purposes only.



To obtain an official copy please contact the Ramsey County Recorder's Office.

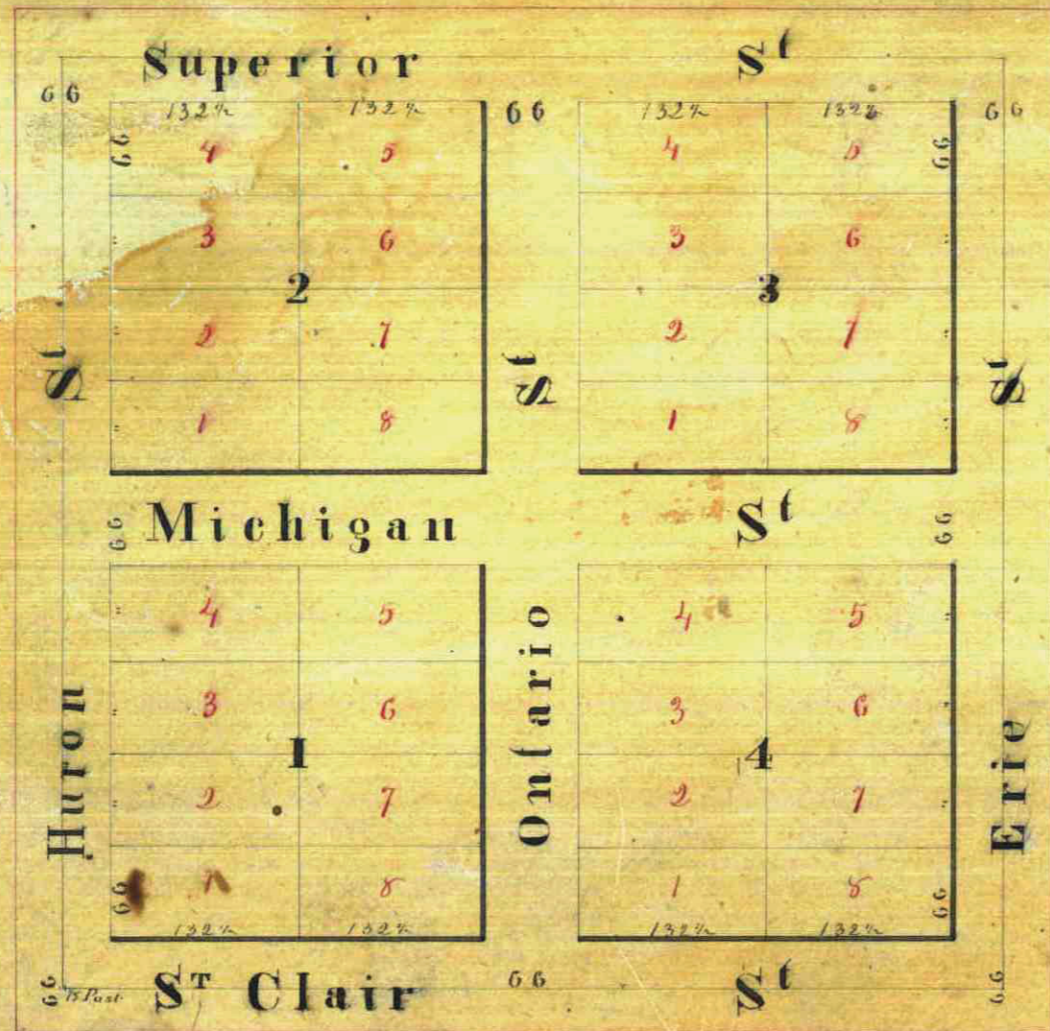

I hereby certify that the accompanying plat to be a true and correct map of the survey of ten acres owned by C. L. Willes in the South West 1/4 of the South East 1/4 of the South West 1/4 of Section 1st Town N 23rd of Range N 23rd W 11th principal Meridian containing 350 Acres  
B. B. Ford  
Surveyor

Territory of Minnesota }  
County of Ramsey }  
Personally appeared before the undersigned Charles L. Willes, personally known to me to be the identical person who laid out and plotted Willes Addition to Saint Paul and whose signature appears to the certificate hereto annexed and he acknowledged that he had executed the same freely and voluntarily and for the uses and purposes therein expressed. Dated this 12th day of September A.D. 1857  
B. B. Ford  
Justice of the Peace

I do hereby certify that Willes Addition to Saint Paul as within (above) plotted was laid out by me for town purposes and that I do hereby give for the public use the streets therein designated for the purposes aforesaid.  
Dated Sep 12th 1857  
Charles L. Willes


# IRVINES' ENLARGEMENT

OF

## RICE & IRVINE'S ADDITION

TO

## SAINT PAUL

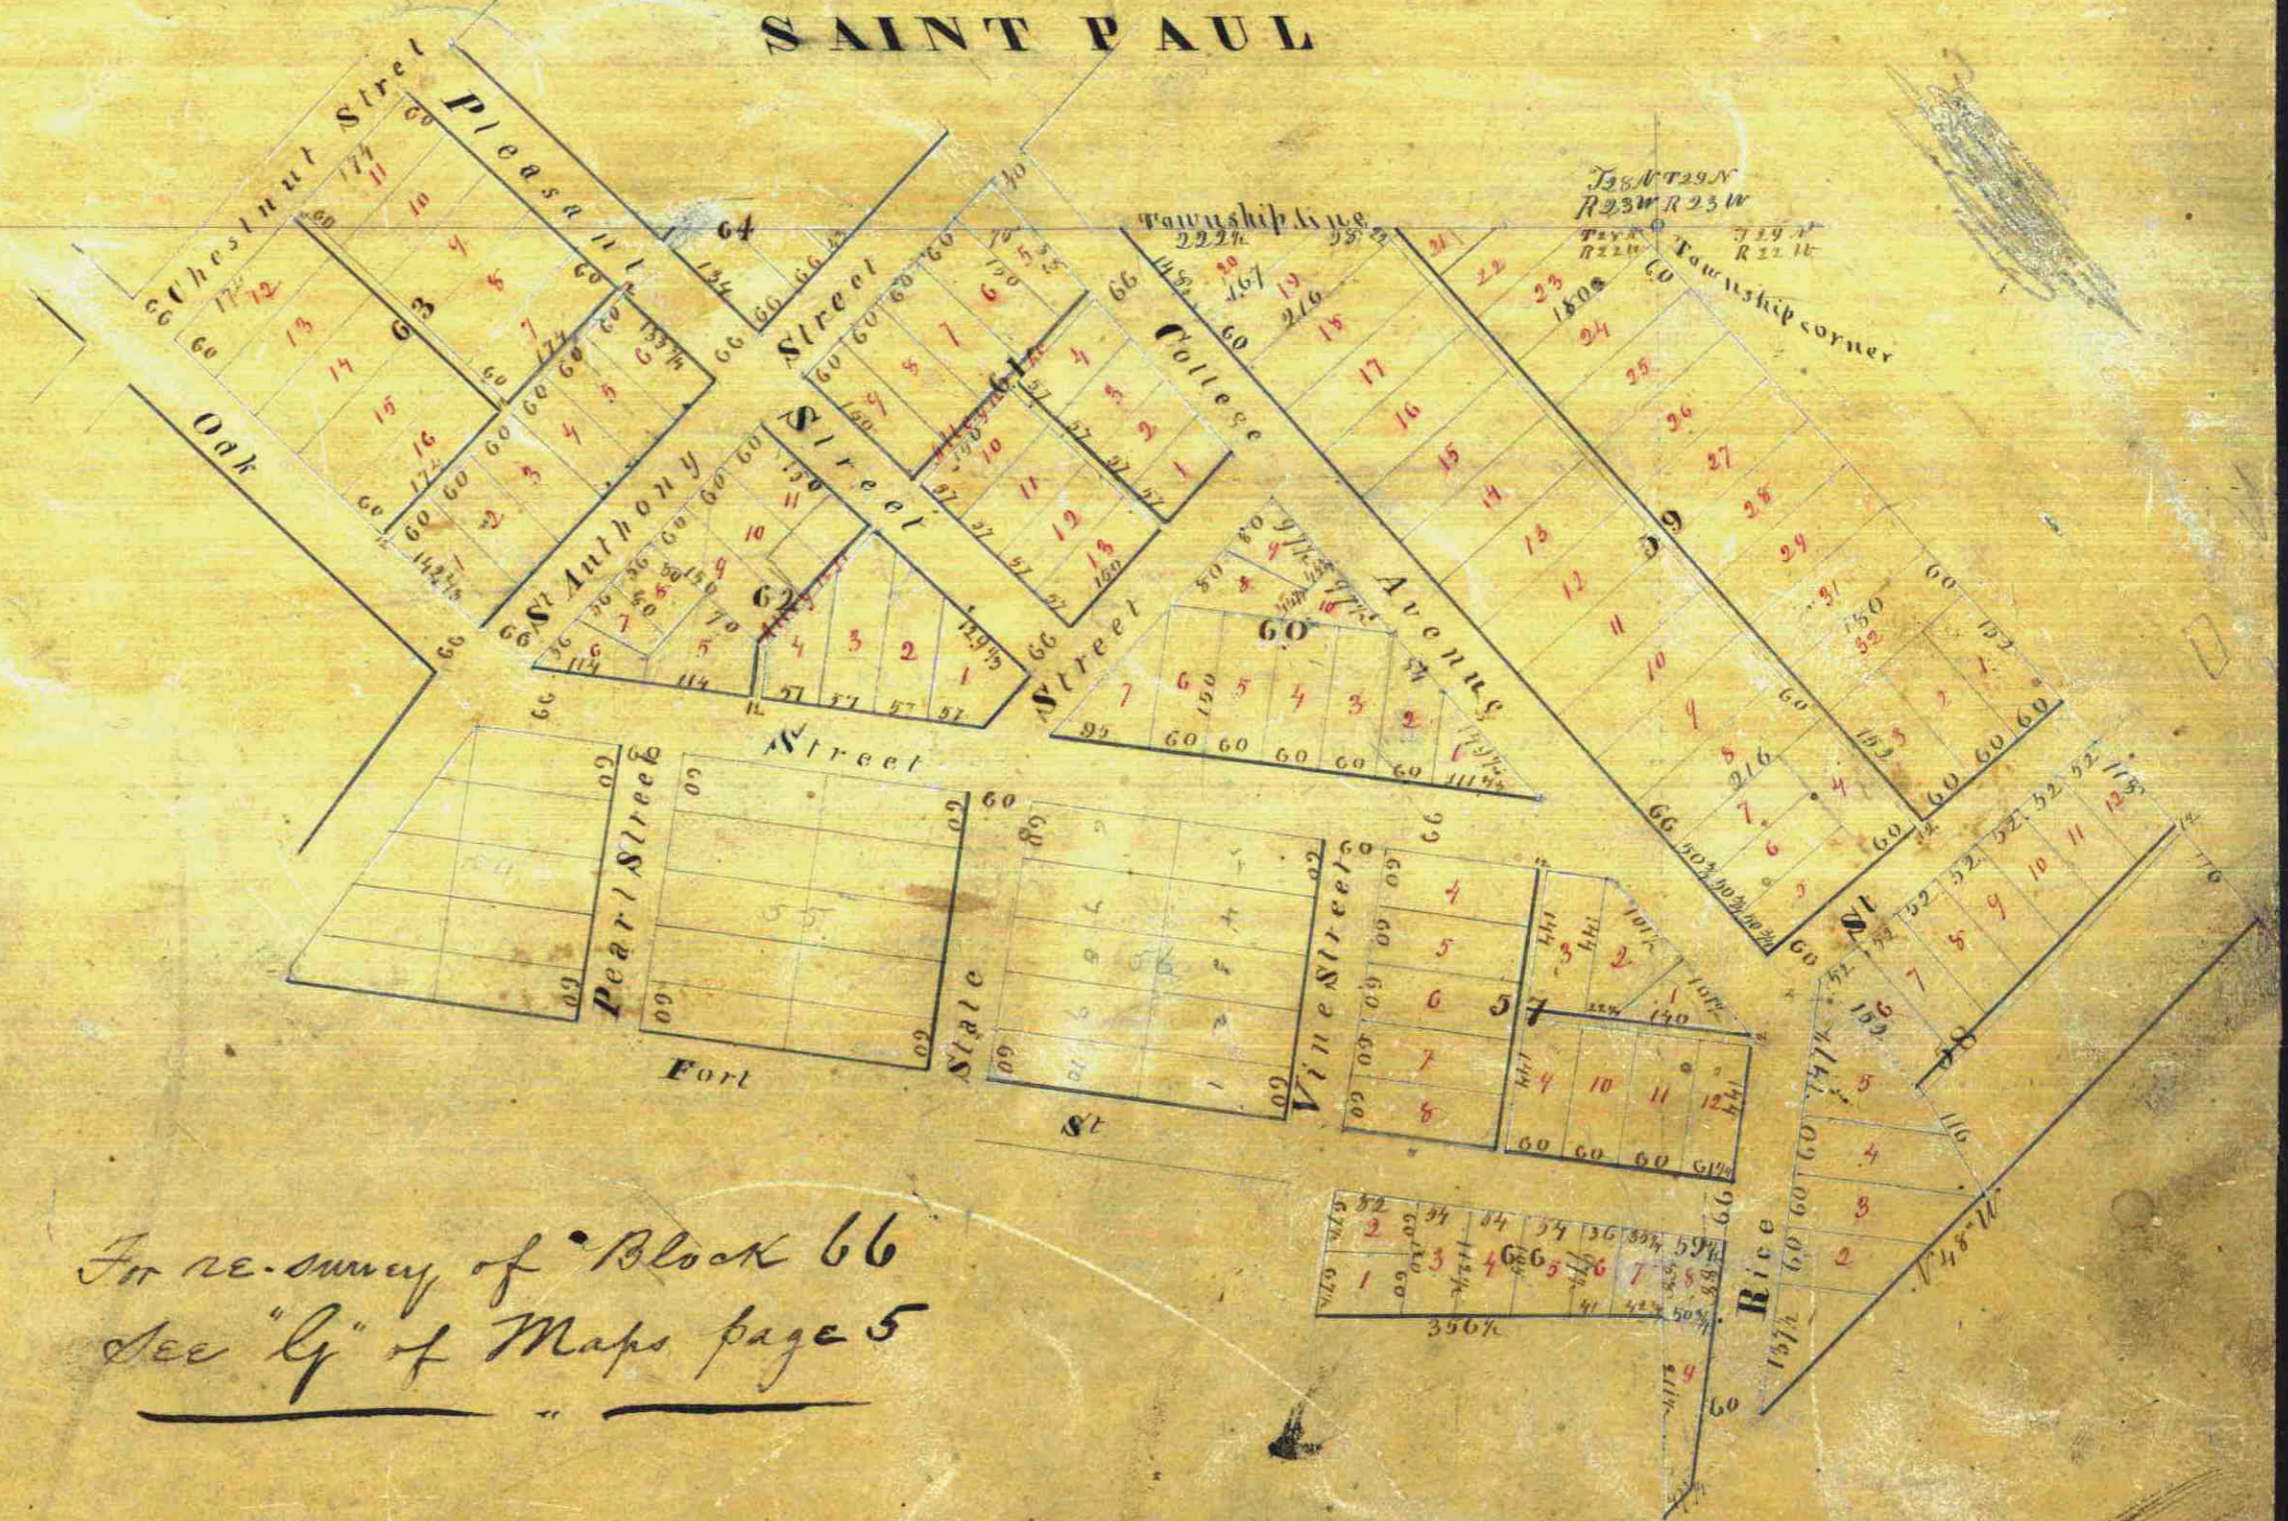

For re-survey of Block 66  
See "G" of Maps page 5

I do hereby certify that the above is a correct map of Irvines' enlargement of Rice and Irvines' addition to the town of Saint Paul as surveyed by me  
John T. Halsted

Territory of Minnesota }  
County of Ramsey }  
I do hereby certify that the within plat of Irvines' enlargement of Rice and Irvines' addition to the town of Saint Paul was laid off by me for town purposes and I do hereby give for public use the streets and alleys as designated therein. Witness my signature this 19th day of July A.D. 1857  
John T. Halsted  
Notary Public

Territory of Minnesota }  
County of Ramsey }  
Then personally appeared before the undersigned John R. Irvine, the proprietor of Irvines' enlargement to Rice and Irvines' addition to the town of Saint Paul known to me to be the identical person whose signature appears to the above, a acknowledgement and he acknowledged that he executed the same freely and voluntarily for the uses and purposes therein set forth at Saint Paul this 19th day of July A.D. 1857  
John R. Irvine  
Notary Public

Office of Register of Deeds  
Ramsey County, Minn. }  
I do hereby certify that the within plat of Irvines' enlargement of Rice and Irvines' addition to the town of Saint Paul was filed in this office for record on the 19th day of July A.D. 1857 at 11 o'clock A.M.  
D. Day, Reg. of Deeds  
By J. W. Brown  
Deputy