

WEINHAGEN REARRANGEMENT


This plat document is an UNOFFICIAL copy of a Subdivision Plat or Registered Land Survey and is made available for information purposes only.



To obtain an official copy please contact the Ramsey County Recorder's Office.

Franklyn J. Armstrong
Surveyor.

o Indicates iron
Scale 30 Feet per inch

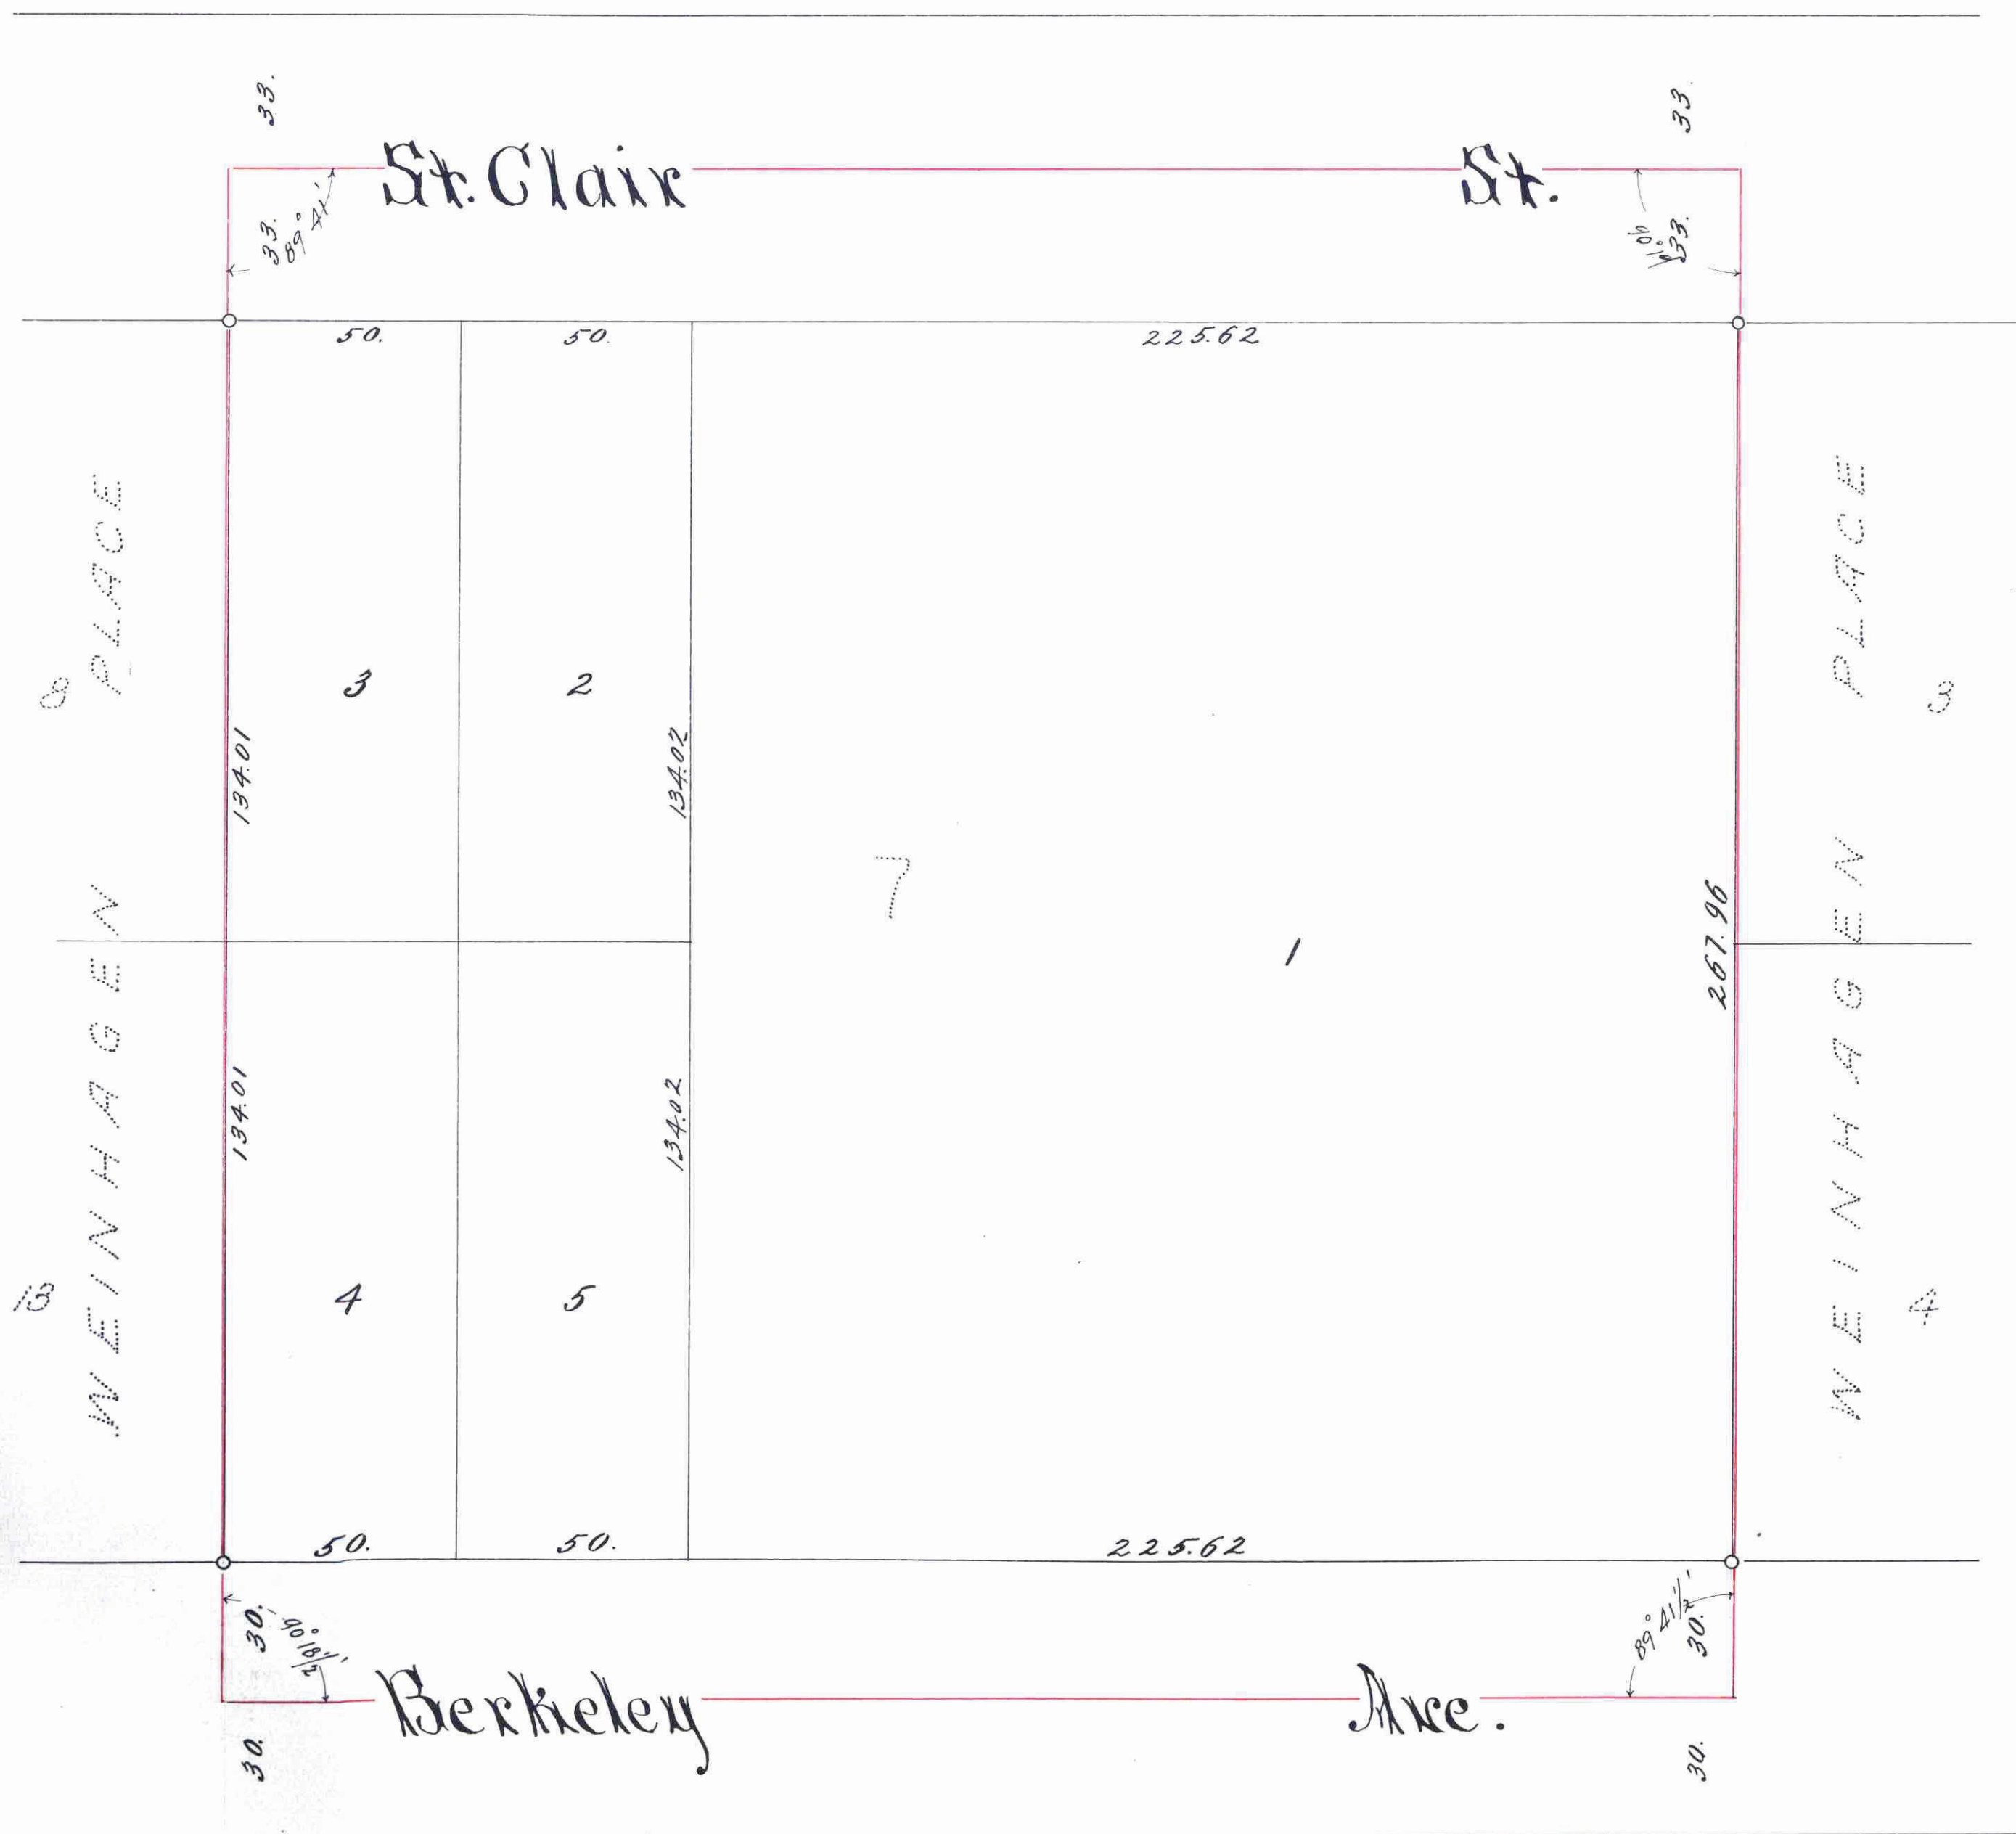

I, hereby certify to having surveyed the property as described on this plat as, Weinlagen Rearrangement, and have placed iron monuments at the corners, as shown, and the same is correct.
Franklyn J. Armstrong
Surveyor.

State of Minnesota } On this 17th day of June A.D. 1925 before
County of Ramsey } me personally appeared, Franklyn J. Armstrong
to me well known and acknowledged that he executed the foregoing
certificate as his own free act and deed.
Patrick J. Ryan,
Notary Public, Ramsey Co., Minn.,
My commission expires Feb. 10th 1928.

This is to certify that Carl Weinlagen Jr. and Ann H. Weinlagen his wife proprietors of Lot seven (7) Weinlagen Place, have caused the same to be platted and hereafter known as, Weinlagen Rearrangement as shown on this plat, and hereby dedicate to the public, for public use forever, all the streets and avenues as hereon indicated.

Witness our hands and seals this 16th day of June 1925
In presence of
Joseph E. Frost } Carl Weinlagen Jr.
Earl J. Brown } Ann H. Weinlagen

State of Minnesota } On this 16th day of June A.D. 1925 before
County of Ramsey } me personally appeared Carl Weinlagen Jr. and
Ann H. Weinlagen his wife to me well known, and acknowledged that
they executed the foregoing certificate as their own free act and deed.
U.S. Kelliker
Notary Public, Ramsey Co., Minn.,
My commission expires May 7 1926

Accepted and approved this 16th day of July A.D. 1925.
Earl J. Brown }
Joseph E. Frost } Plat
Commissioners
Commissioners of Public Works.

Accepted by the Council, July 21-1925
Approved, July 21-1925
G. J. Johnson
City Clerk.

JUL 21 1925
DEPARTMENT OF FINANCE
Scneider.

Taxes for the year or 1924 on the lands described within PAID
JUL 22 1925
ELSA M. OBST, Treasurer,
RAMSEY COUNTY, MINN.
Per: [Signature]

TAXES PAID
JUL 25 1925
Rungsted

RECORDED
JUL 27 1925
A. D. 1925
[Signature]

689 220