


STANFORD PLACE

This plat document is an UNOFFICIAL copy of a Subdivision Plat or Registered Land Survey and is made available for information purposes only.

To obtain an official copy please contact the Ramsey County Recorder's Office.

Jens Pedersen Surveyor

Scale 40 Feet per inch
 o Indicates iron

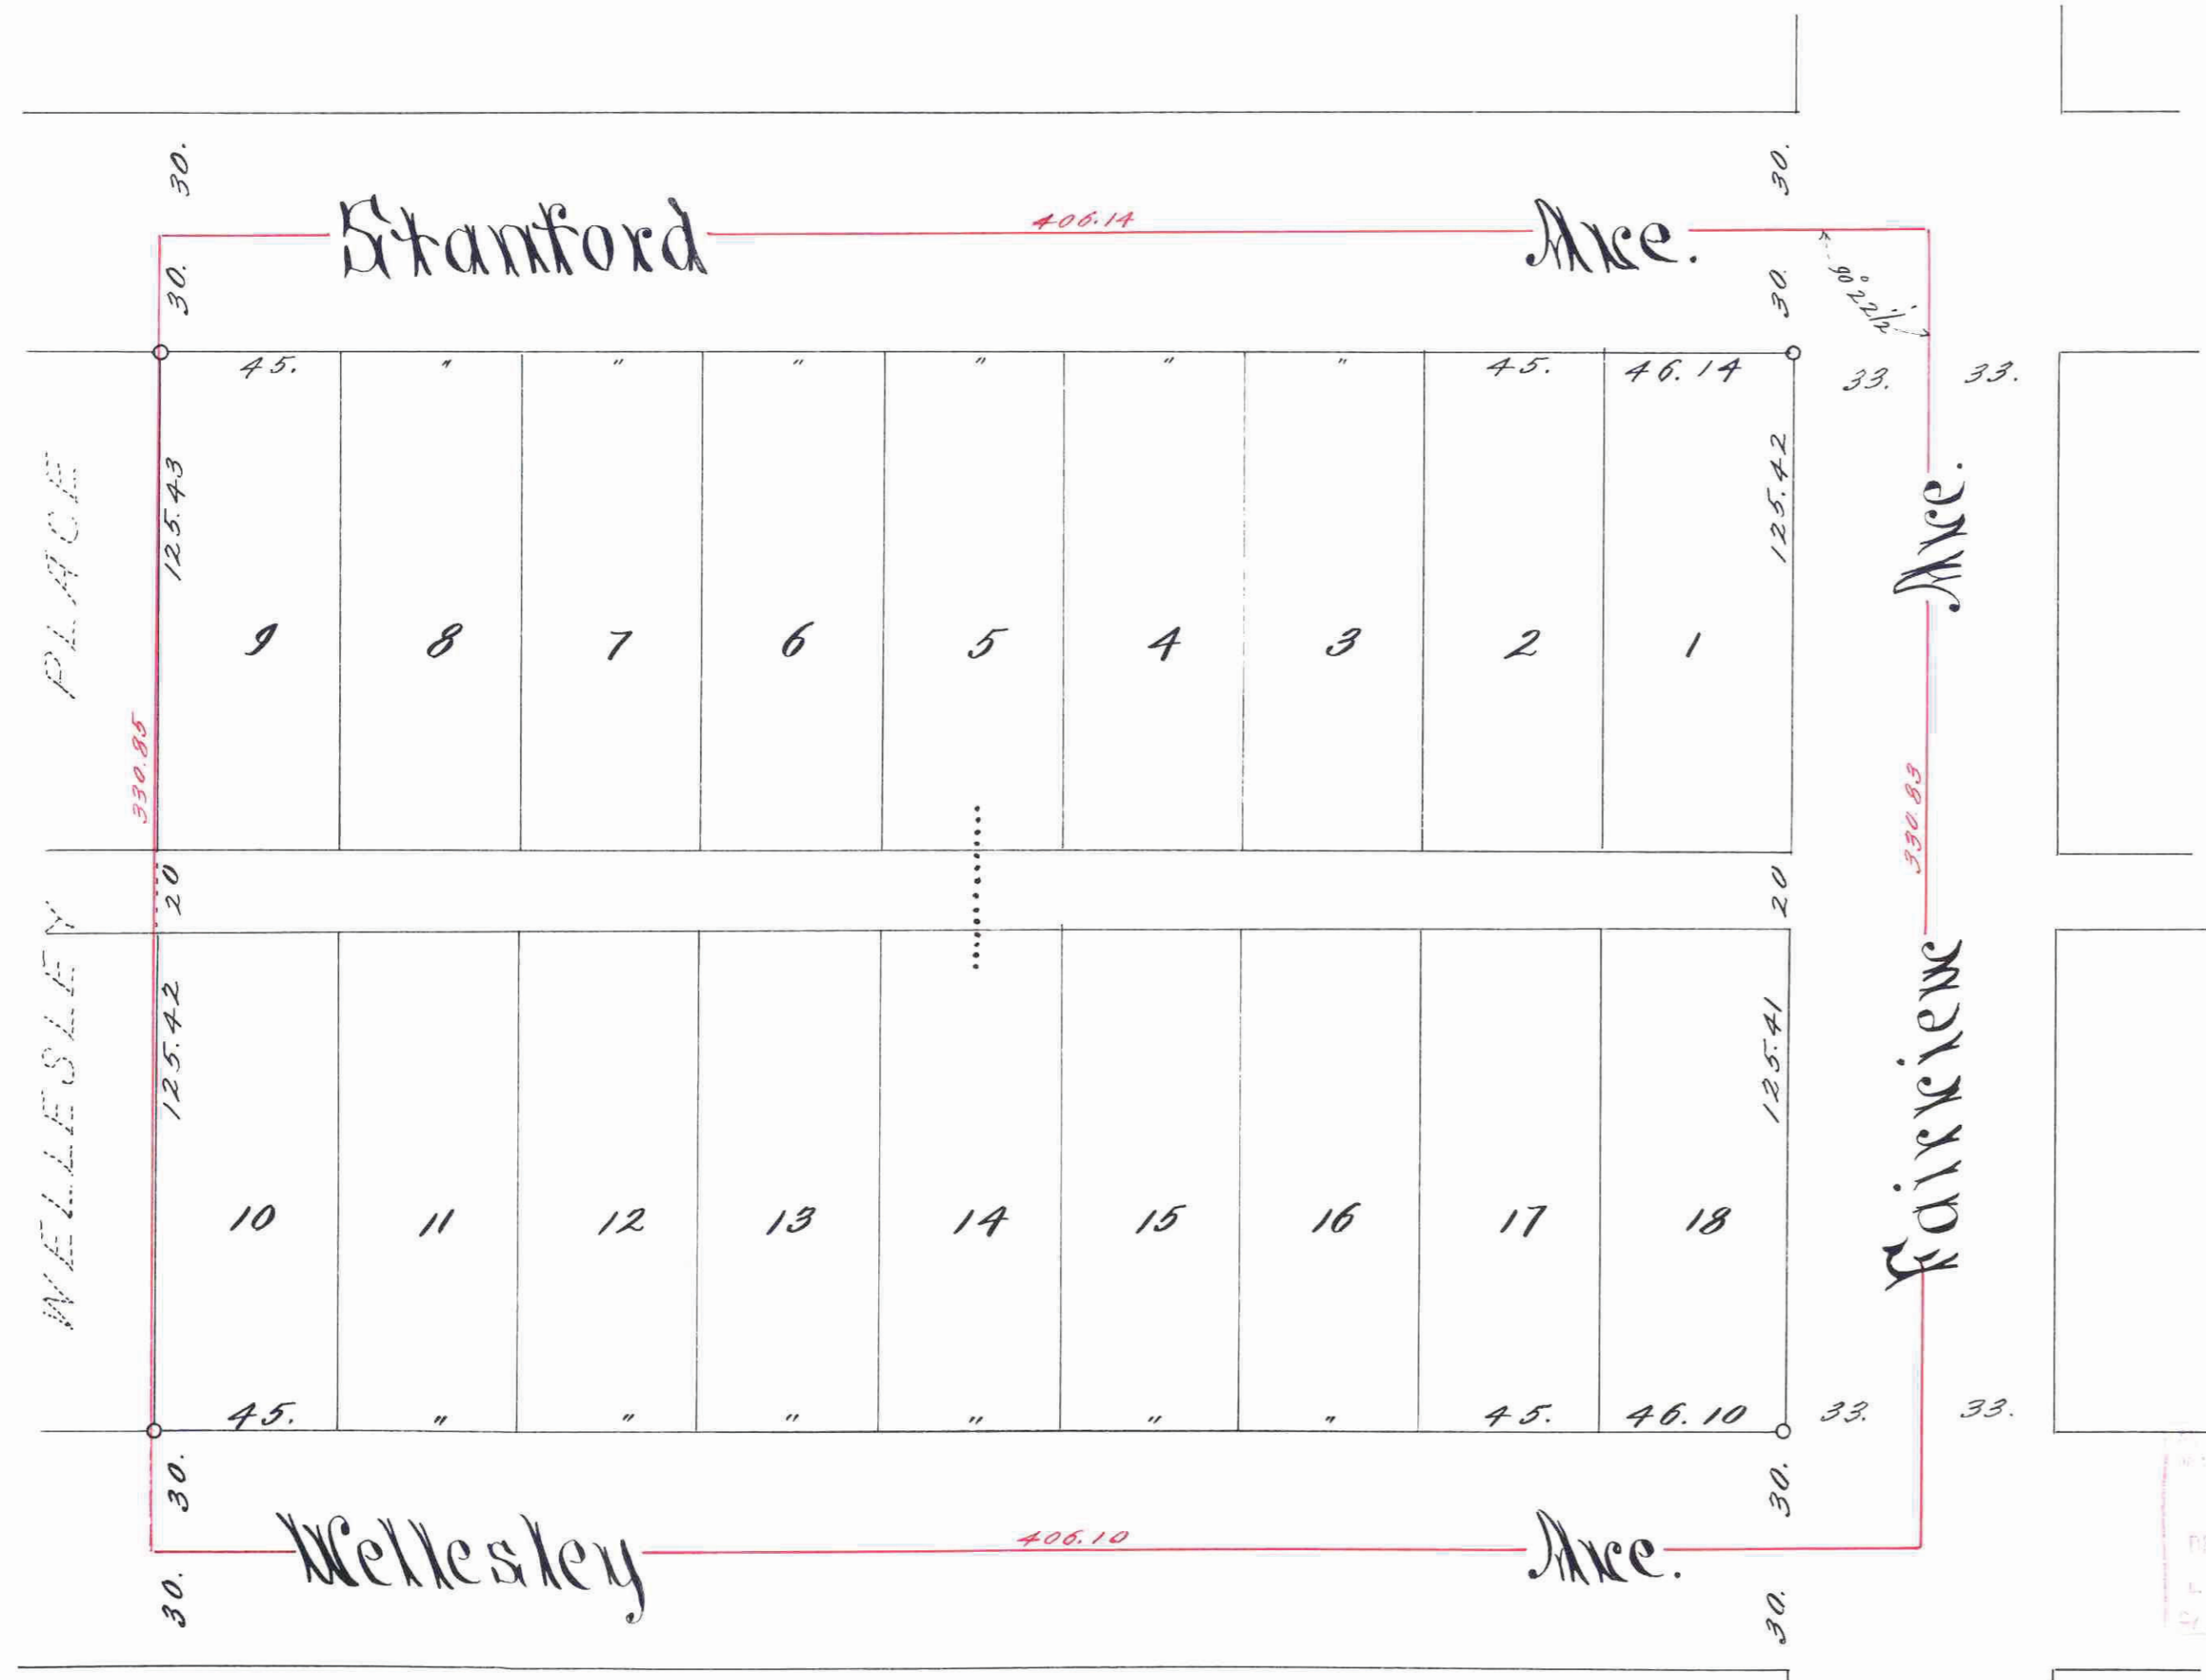

I hereby certify to having surveyed the property as described on this plat as STANFORD PLACE, and have placed irons at the corners as shown and the same is correct.

There is no low wet ground nor any traveled road or easment on or across same, except as shown.

Jens Pedersen
 Surveyor.

State of Minnesota } On this 26th day of AUG. A.D. 1925 before
 County of Ramsey } me personally appeared Jens Pedersen to me
 well known and acknowledged that he executed the foregoing certificate
 as his own free act and deed.

Edward J. Ludwig
 Notary Public, Ramsey Co., Minn.
 My Commission expires, AUG 21st 1926

This is to certify that Mary M. Strobel and B. Strobel her husband proprietors of Lot one (1) Wessinger's Garden Lots, Ramsey Co., Minn. have caused the same to be surveyed and platted and hereafter known as STANFORD PLACE, as shown on this plat and hereby dedicate to the public for public use forever, all the avenues and alleys as hereon indicated.

Witness our hands and seals this 19th day of August - 1925.

Raymond J. Rockett
 Notary Public }
 Mary M. Strobel
 B. Strobel

State of Minnesota } On this 19th day of August - A.D. 1925 before me
 County of Ramsey } personally appeared Mary M. Strobel and B. Strobel
 her husband to me well known and acknowledged that they executed
 the foregoing certificate as their own free act and deed.

Raymond J. Rockett
 Notary Public, Ramsey Co., Minn.
 My Commission expires, May 10th 1930

Accepted and approved this 15th day of September - A.D. 1925

George K. Kessel
 J. J. Brown
 J. M. Adams
 John J. ... } Commissioners
 Commissioner of Public Works.

Accepted by the Council, Sept. 19, 1925.
 Approved, J. J. ...
 City Clerk

SEP 27 1925
 DEPARTMENT OF FINANCE
 Schneider

Taxes for the year of 1924 on the lands described within PAID
 SEP 23 1925
 ELSA M. OBST, Treasurer,
 Ramsey County, Minn.
 J. J. ...

TAXES PAID
 And Transfer Entered
 SEP 25 1925
 Geo. J. Ries, Co. Auditor
 Deputy

STATE OF MINNESOTA
 County of Ramsey
 Office of the Register of Deeds
 This is to certify that the within instrument was filed for record in this Office at St. Paul on the 28th day of Sept. A.D. 1925 and that the name was properly filed in accordance with the provisions of the Act of the Legislature of the State of Minnesota.
 J. J. ...
 Register of Deeds
 Deputy

693733