


# RUTZ REARRANGEMENT.

Eduard R. Schafer Surveyor.

Scale 20 Feet per inch  
o Indicates iron.

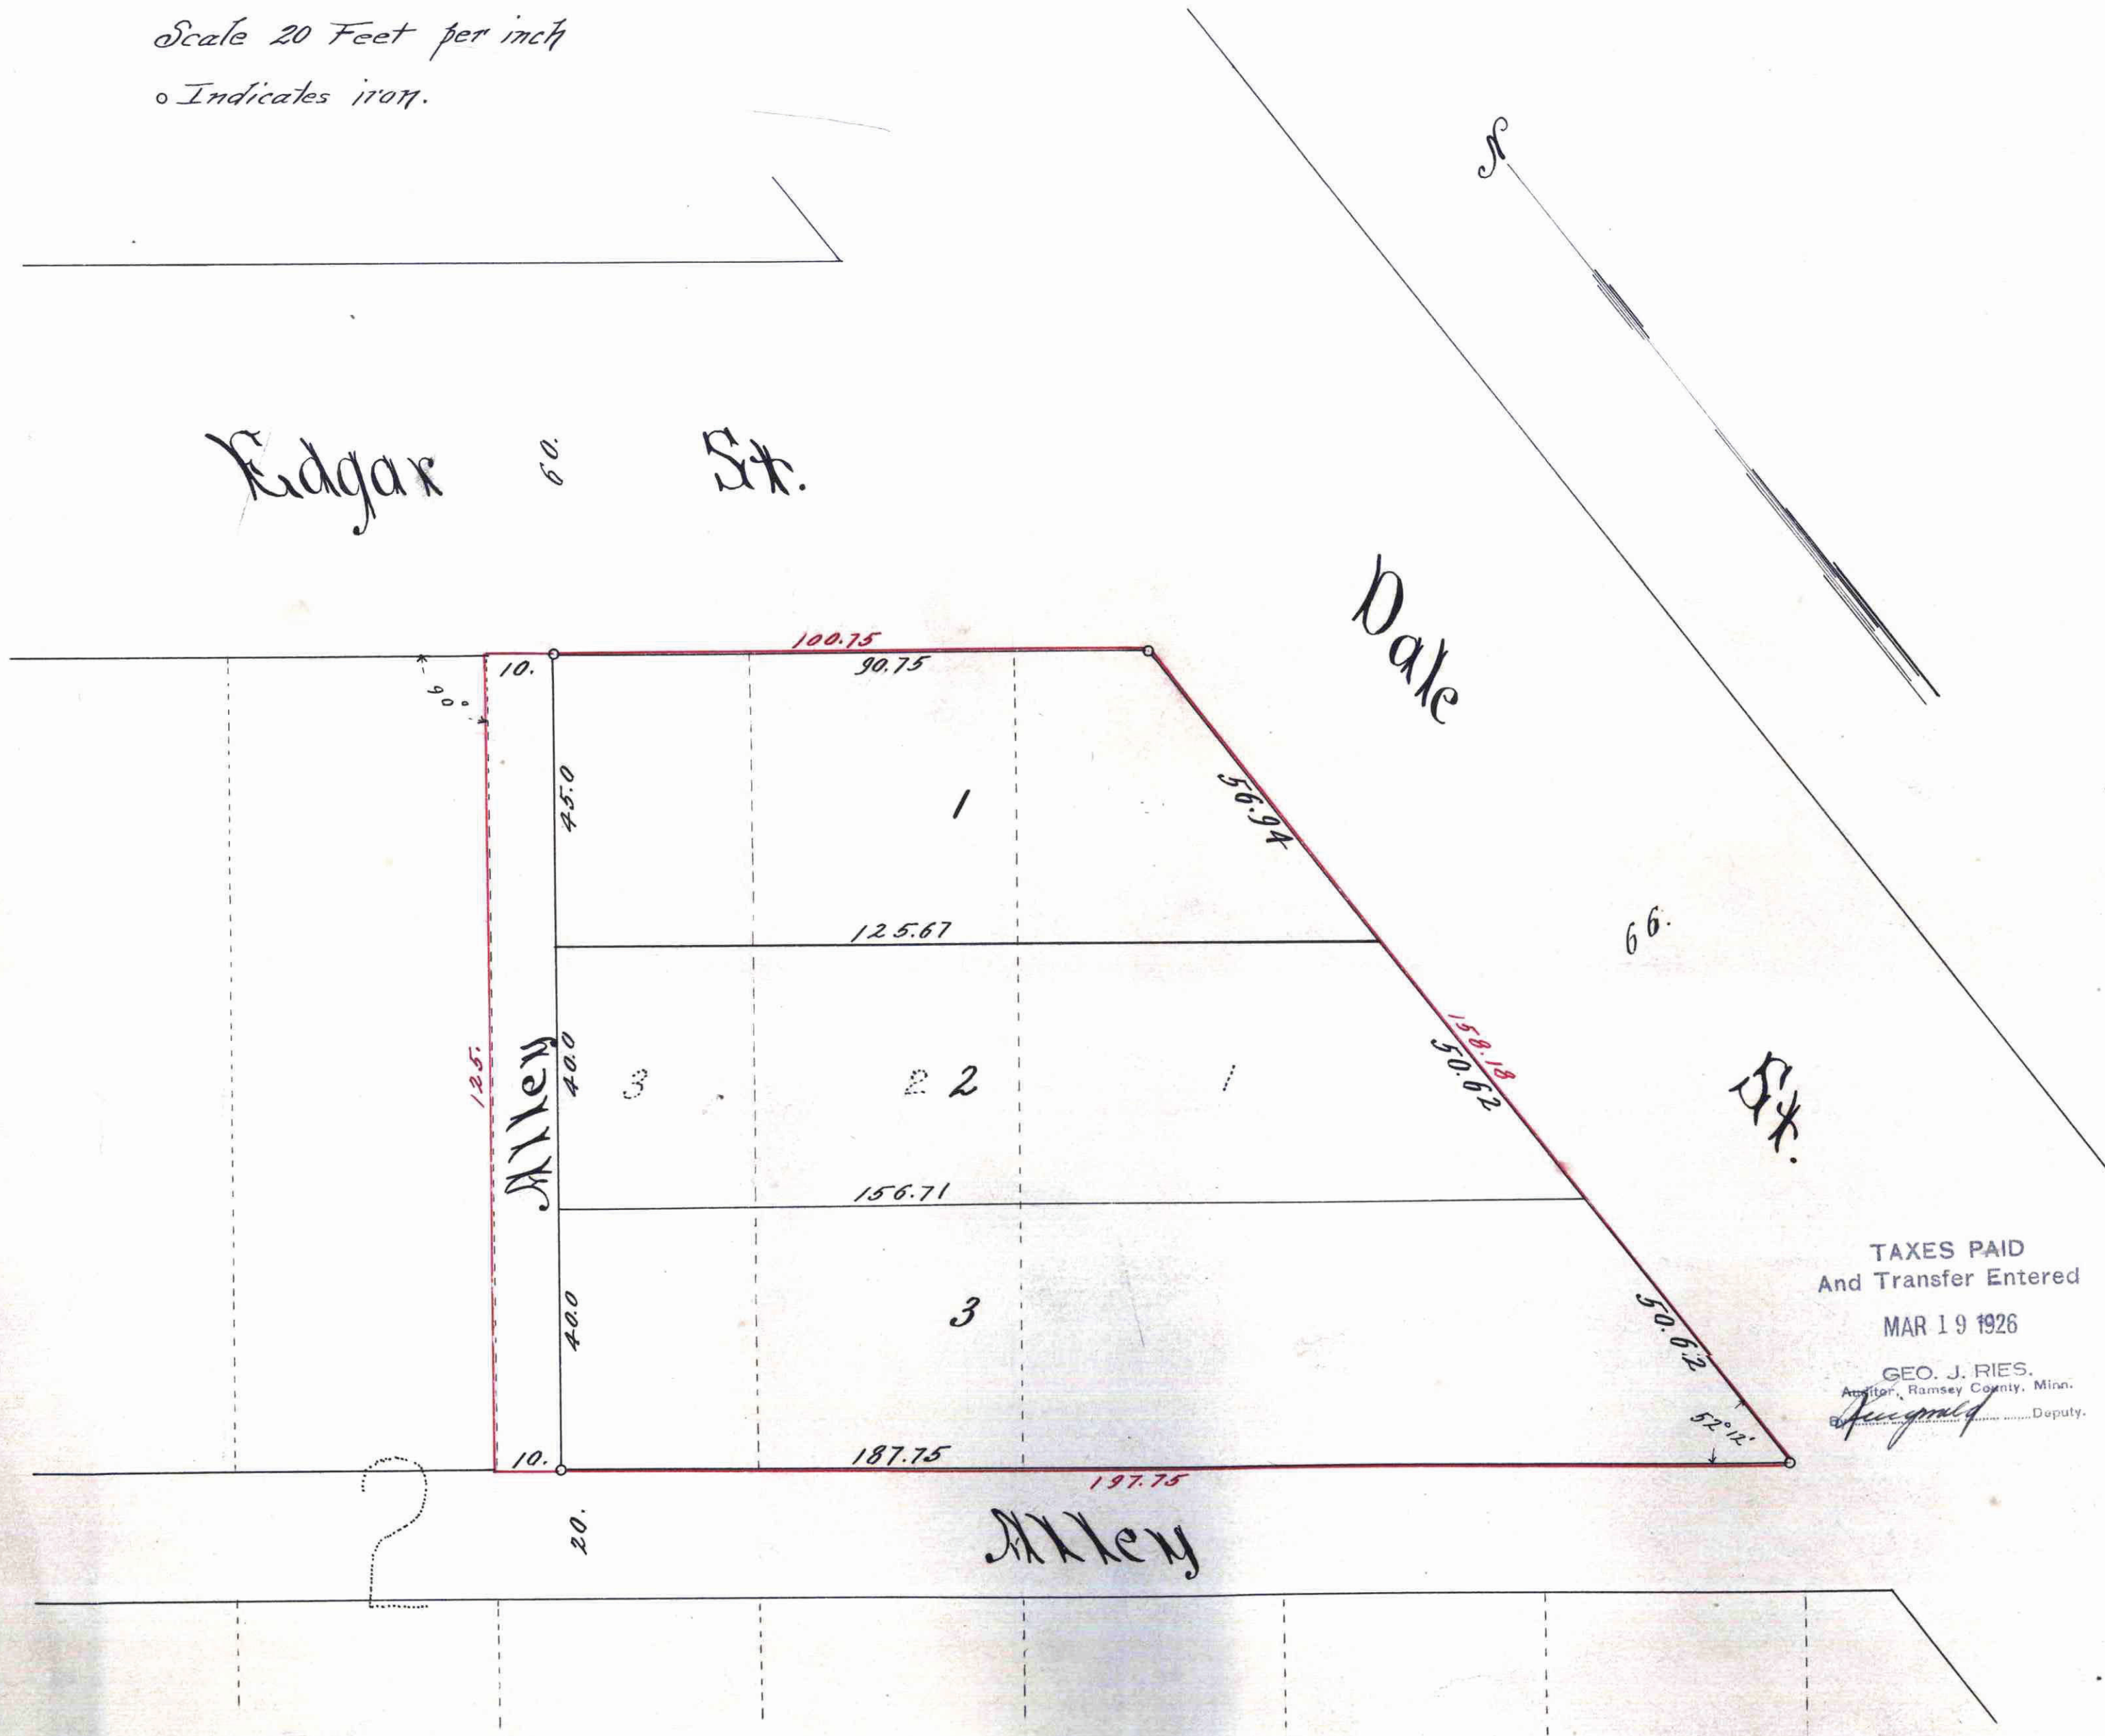

TAXES PAID  
And Transfer Entered  
MAR 19 1926  
GEO. J. RIES,  
Auditor, Ramsey County, Minn.

I hereby certify to having surveyed and platted the property as described on this plat, as Rutz Rearrangement and have placed irons at the corners of every block as shown and the same is correct.  
There is no low wet ground nor any traveled road or easement on or across the same, except as shown.

Eduard R. Schafer  
Surveyor.

State of Minnesota } On this 24 day of Feb. A.D. 1926, before me  
County of Ramsey } personally appeared, Eduard R. Schafer, to me well  
known and acknowledged that he executed the foregoing certificate as his  
own free act and deed.

Mark W. Woodruff  
Notary Public, Ramsey Co, Minn.  
My Commission expires, April 25, 1928.

This is to certify that, John E. Rutz and Maria Rutz, his wife proprietors of: - Lots one (1) to three (3) both inclusive in Block two (2) in Ware and Hostes Addition to St. Paul Minn., have caused the same to be platted and hereafter known as RUTZ REARRANGEMENT, as shown on this plat and hereby dedicate to the public for public use forever, all the streets, avenues and alleys as hereon indicated.

Witness our hands and seals this 27 day of February 1926.  
In presence of  
E. J. Vogelgerang }  
Milton A. Gulver }  
John E. Rutz  
Maria Rutz

State of Minnesota } On this 27 day of February A.D. 1926 before me  
County of Ramsey } personally appeared John E. Rutz and Maria Rutz his  
wife, to me well known, and acknowledged that they executed the foregoing cer-  
tificate as their own free act and deed.

Milton A. Gulver  
Notary Public, Ramsey Co, Minn.  
My Commission expires, May 14th, 1928.

Accepted and approved this 2 day of March A.D. 1926  
E. J. Vogelgerang } Plat  
Milton A. Gulver } Commissioners  
Commissioner of Public Works

Accepted by the Council,  
Approved, E. J. Vogelgerang  
MAR 17 1926

Taxes for the year of 1925 on the  
lands described within PAID  
MAR 19 1926  
ELSA M. OBST, Treasurer,  
RAMSEY COUNTY, MINN.

All Installments of Assessments due  
on the within property to date are paid  
MAR 19 1926  
DEPARTMENT OF FINANCE  
ST. PAUL, MINN.  
L. O. Schneider, City Treasurer

86359  
CERTIFICATE NUMBER 7913  
21 PAGE 175  
STATE OF MINNESOTA  
OFFICE OF THE REGISTRAR OF TITLES  
This is hereby certified as a true and correct copy of the original instrument as filed in this office at St. Paul, on the  
17th day of March A.D. 1926  
at 4:00 pm  
W. O. Woodruff  
Registrar of Titles  
By J. H. Woodruff  
Deputy.

This plat document is an UNOFFICIAL copy of a Subdivision Plat or Registered Land Survey and is made available for information purposes only.  
To obtain an official copy please contact the Ramsey County Recorder's Office.

86359