

HOLMGREN'S HIGHMORE ADDITION

ST. PAUL, MINNESOTA

Scale - 1-inch = 50-feet

• Indicates Iron

March, 17, 1926

Surveyed by Percy R. Banister Civil Engr.



I hereby certify to having surveyed and platted the property described on this map as Holmgren's Highmore Addition and have placed irons at the corners as hereon indicated and the same is correct.

Percy R. Banister
Surveyor

STATE OF MINNESOTA }
COUNTY OF RAMSEY } On this 17th day of March A.D. 1926 personally appeared before me the undersigned Percy R. Banister to me well known and acknowledged that he executed the foregoing certificate of his own free act and deed.

John A. Burns
JOHN A. BURNS,
Notary Public, Ramsey County, Minn.
My Commission Expires Aug. 25, 1926.

This is to certify that Otto Holmgren and Mary Holmgren, his wife proprietors of Lots 3, 4 and 5 and the W. 104.18 feet of Lot 2 Block A of Times Place Lots, St. Paul, Ramsey Co. Minn. have caused the same to be surveyed and platted and hereafter known as "HOLMGREN'S HIGHMORE ADDITION" as shown by this plat and hereby dedicate to the public, for public use forever, all streets, avenues and alleys as herein indicated.

Witness our hands and seals this 23rd day of March A.D. 1926.

IN PRESENCE OF
Percy R. Banister
John A. Burns

Otto Holmgren
Mary Holmgren

STATE OF MINNESOTA }
COUNTY OF RAMSEY } On this 23rd day of March A.D. 1926 before me a notary public within and for said county personally appeared Otto Holmgren and Mary Holmgren, his wife, to me well known and acknowledged that they are the proprietors named in the foregoing instrument and that they executed the foregoing instrument as their own free act and deed.

John A. Burns
JOHN A. BURNS,
Notary Public, Ramsey County, Minn.
My Commission Expires Aug. 25, 1926.


Accepted and approved this 14th day of April A.D. 1926

George W. Hennrich
Ed. Wilson
John A. Burns PLAT COMMISSIONERS
COMMISSIONER OF PUBLIC WORKS

Accepted by the Council APR 15 1926

Approved APR 15 1926

John A. Burns
CITY CLERK

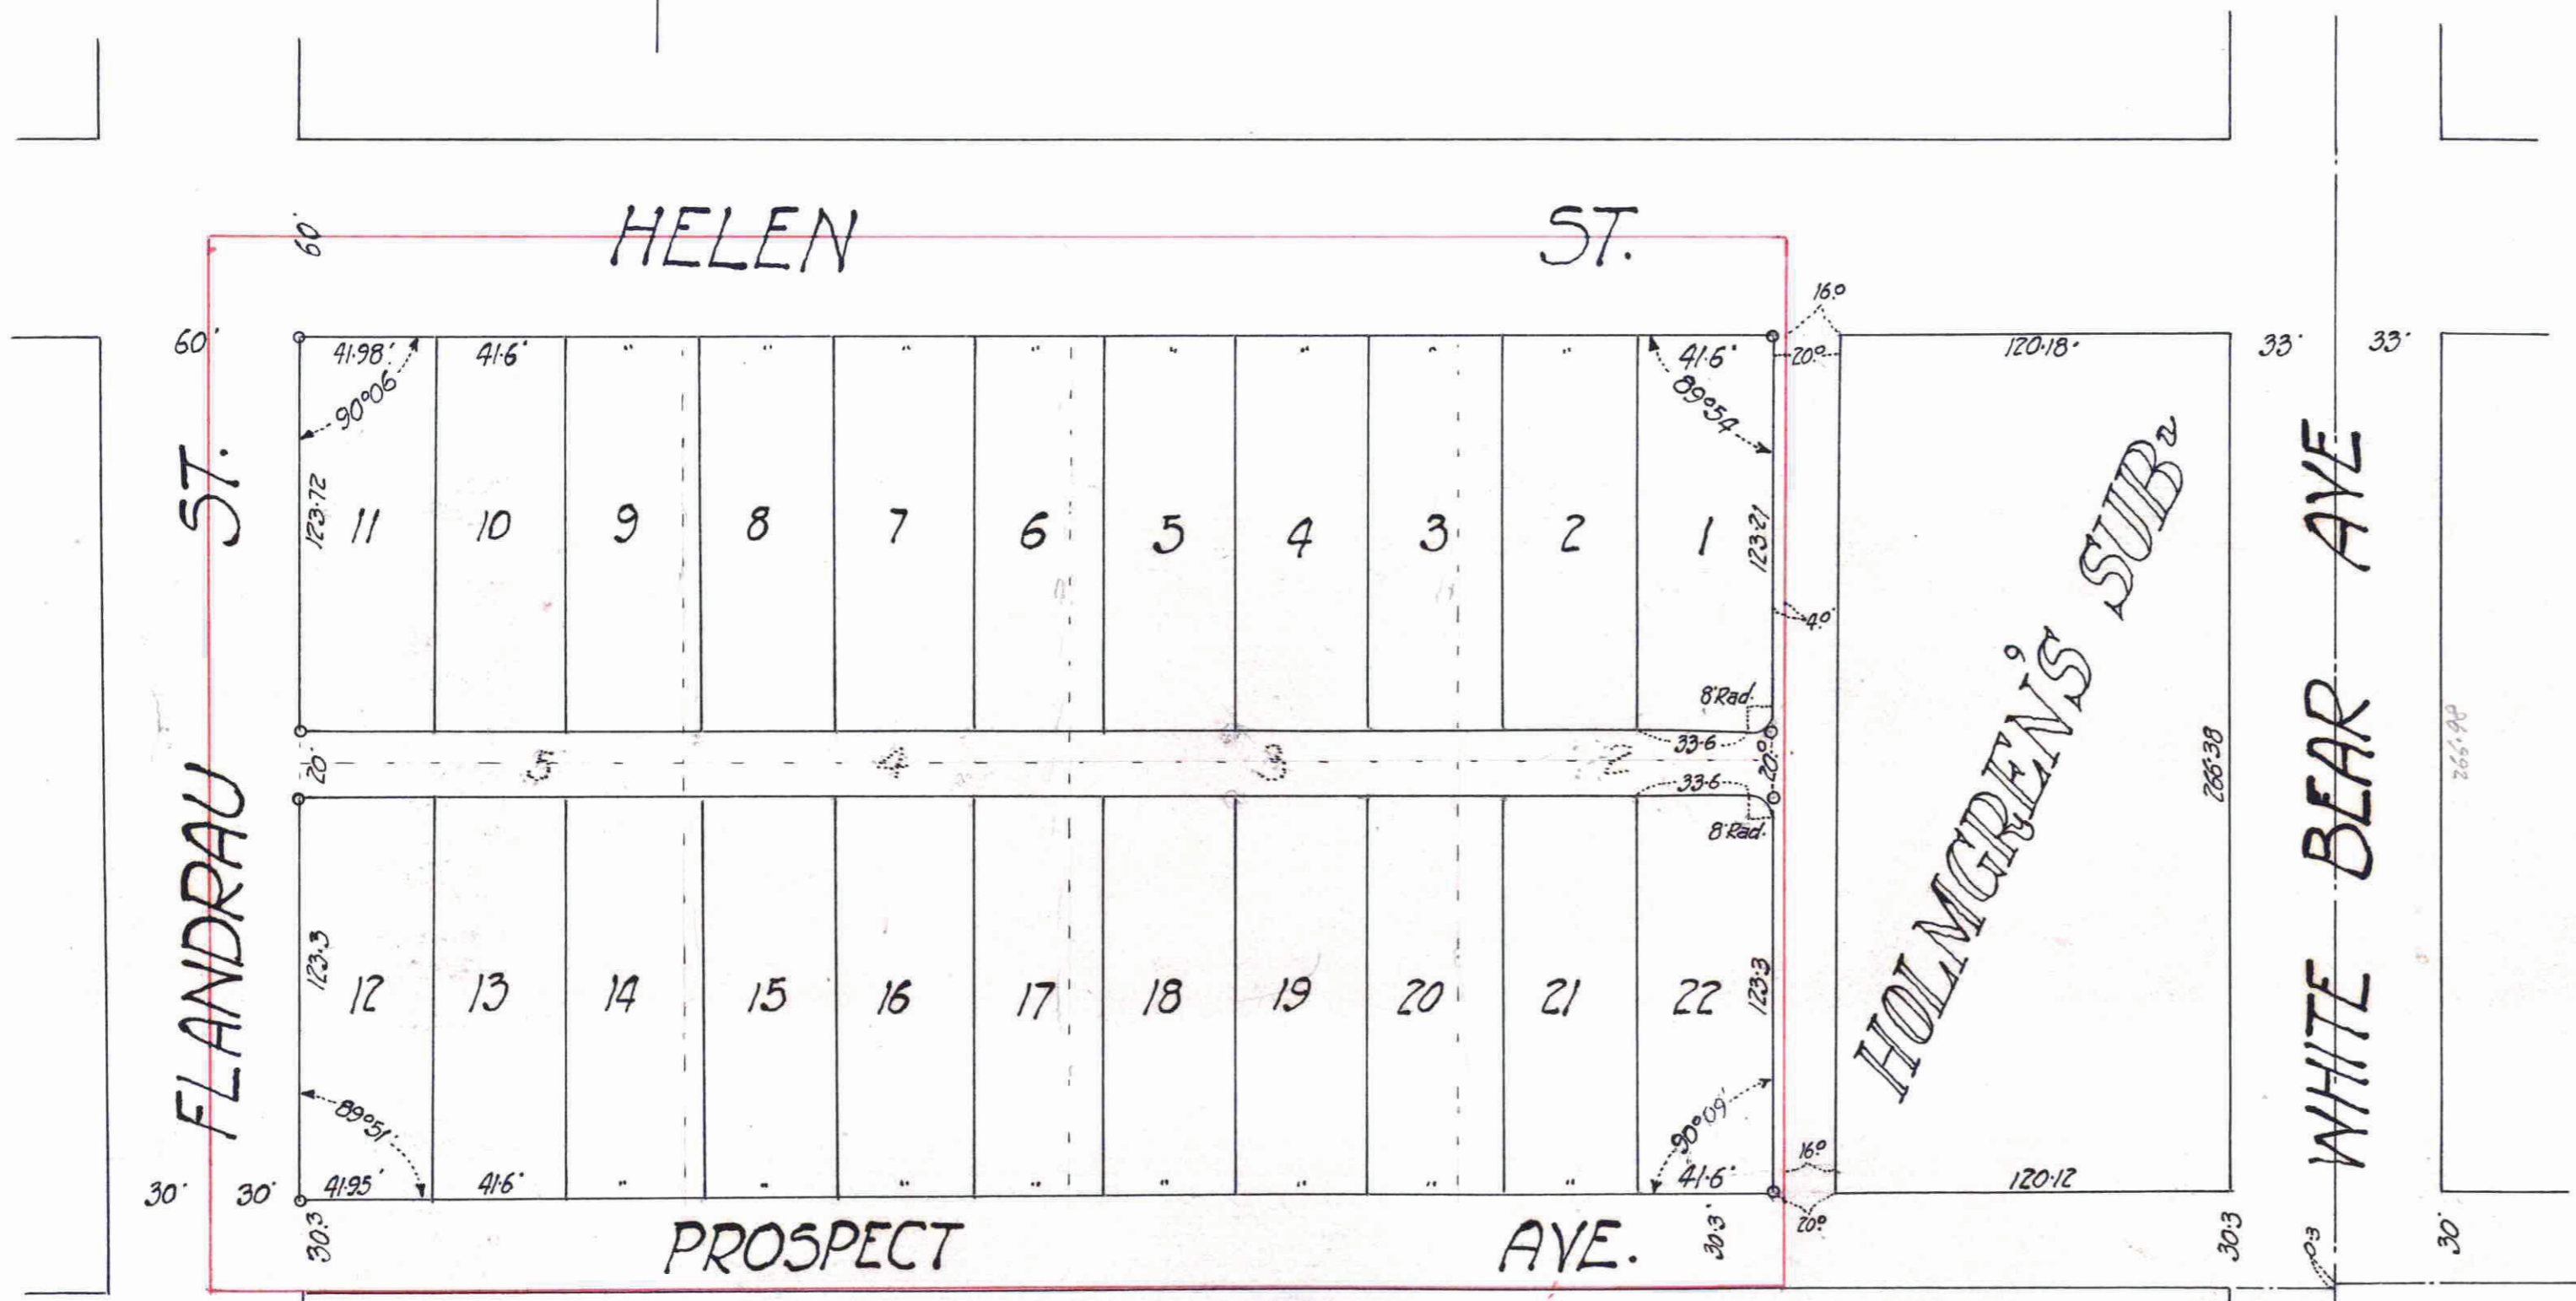

89374

This plat document is an UNOFFICIAL copy of a Subdivision Plat or Registered Land Survey and is made available for information purposes only.
To obtain an official copy please contact the Ramsey County Recorder's Office.



TAXES PAID
And Transfer Entered
JUL 20 1926
GEO. J. RIES,
Auditor, Ramsey County, Minn.
Augustus Deputy.

All Installments of Assessments due on the within property to date are paid
JUL 20 1926
DEPARTMENT OF FINANCE
ST. PAUL, MINN.
O. J. HENNINGSON, COUNTY FINANCE
By *Wendell*

Taxes for the year of 1925 on the lands described within PWD
JUL 20 1926
H. B. V. COBT, Treasurer,
RAMSEY COUNTY, MINN.
Wendell

INSTRUMENT NUMBER 80374
CERTIFICATE NUMBER 45430
PAGE 60
STATE OF MINNEAPOLIS
COUNTY OF RAMSEY
OFFICE OF THE REGISTRAR OF TITLES
20, BUREAU OF RECORDS AND INSTRUMENTS
ST. PAUL, MINN.
A. U. 1926
Wendell
Registrar of Titles