

715138

CLEMENT'S HIGHMOOR

Jens Pedersen Surveyor


This plat document is an UNOFFICIAL copy of a Subdivision Plat or Registered Land Survey and is made available for information purposes only.

To obtain an official copy please contact the Ramsey County Recorder's Office.



Scale 40 Feet per inch
 o Indicates iron

715138

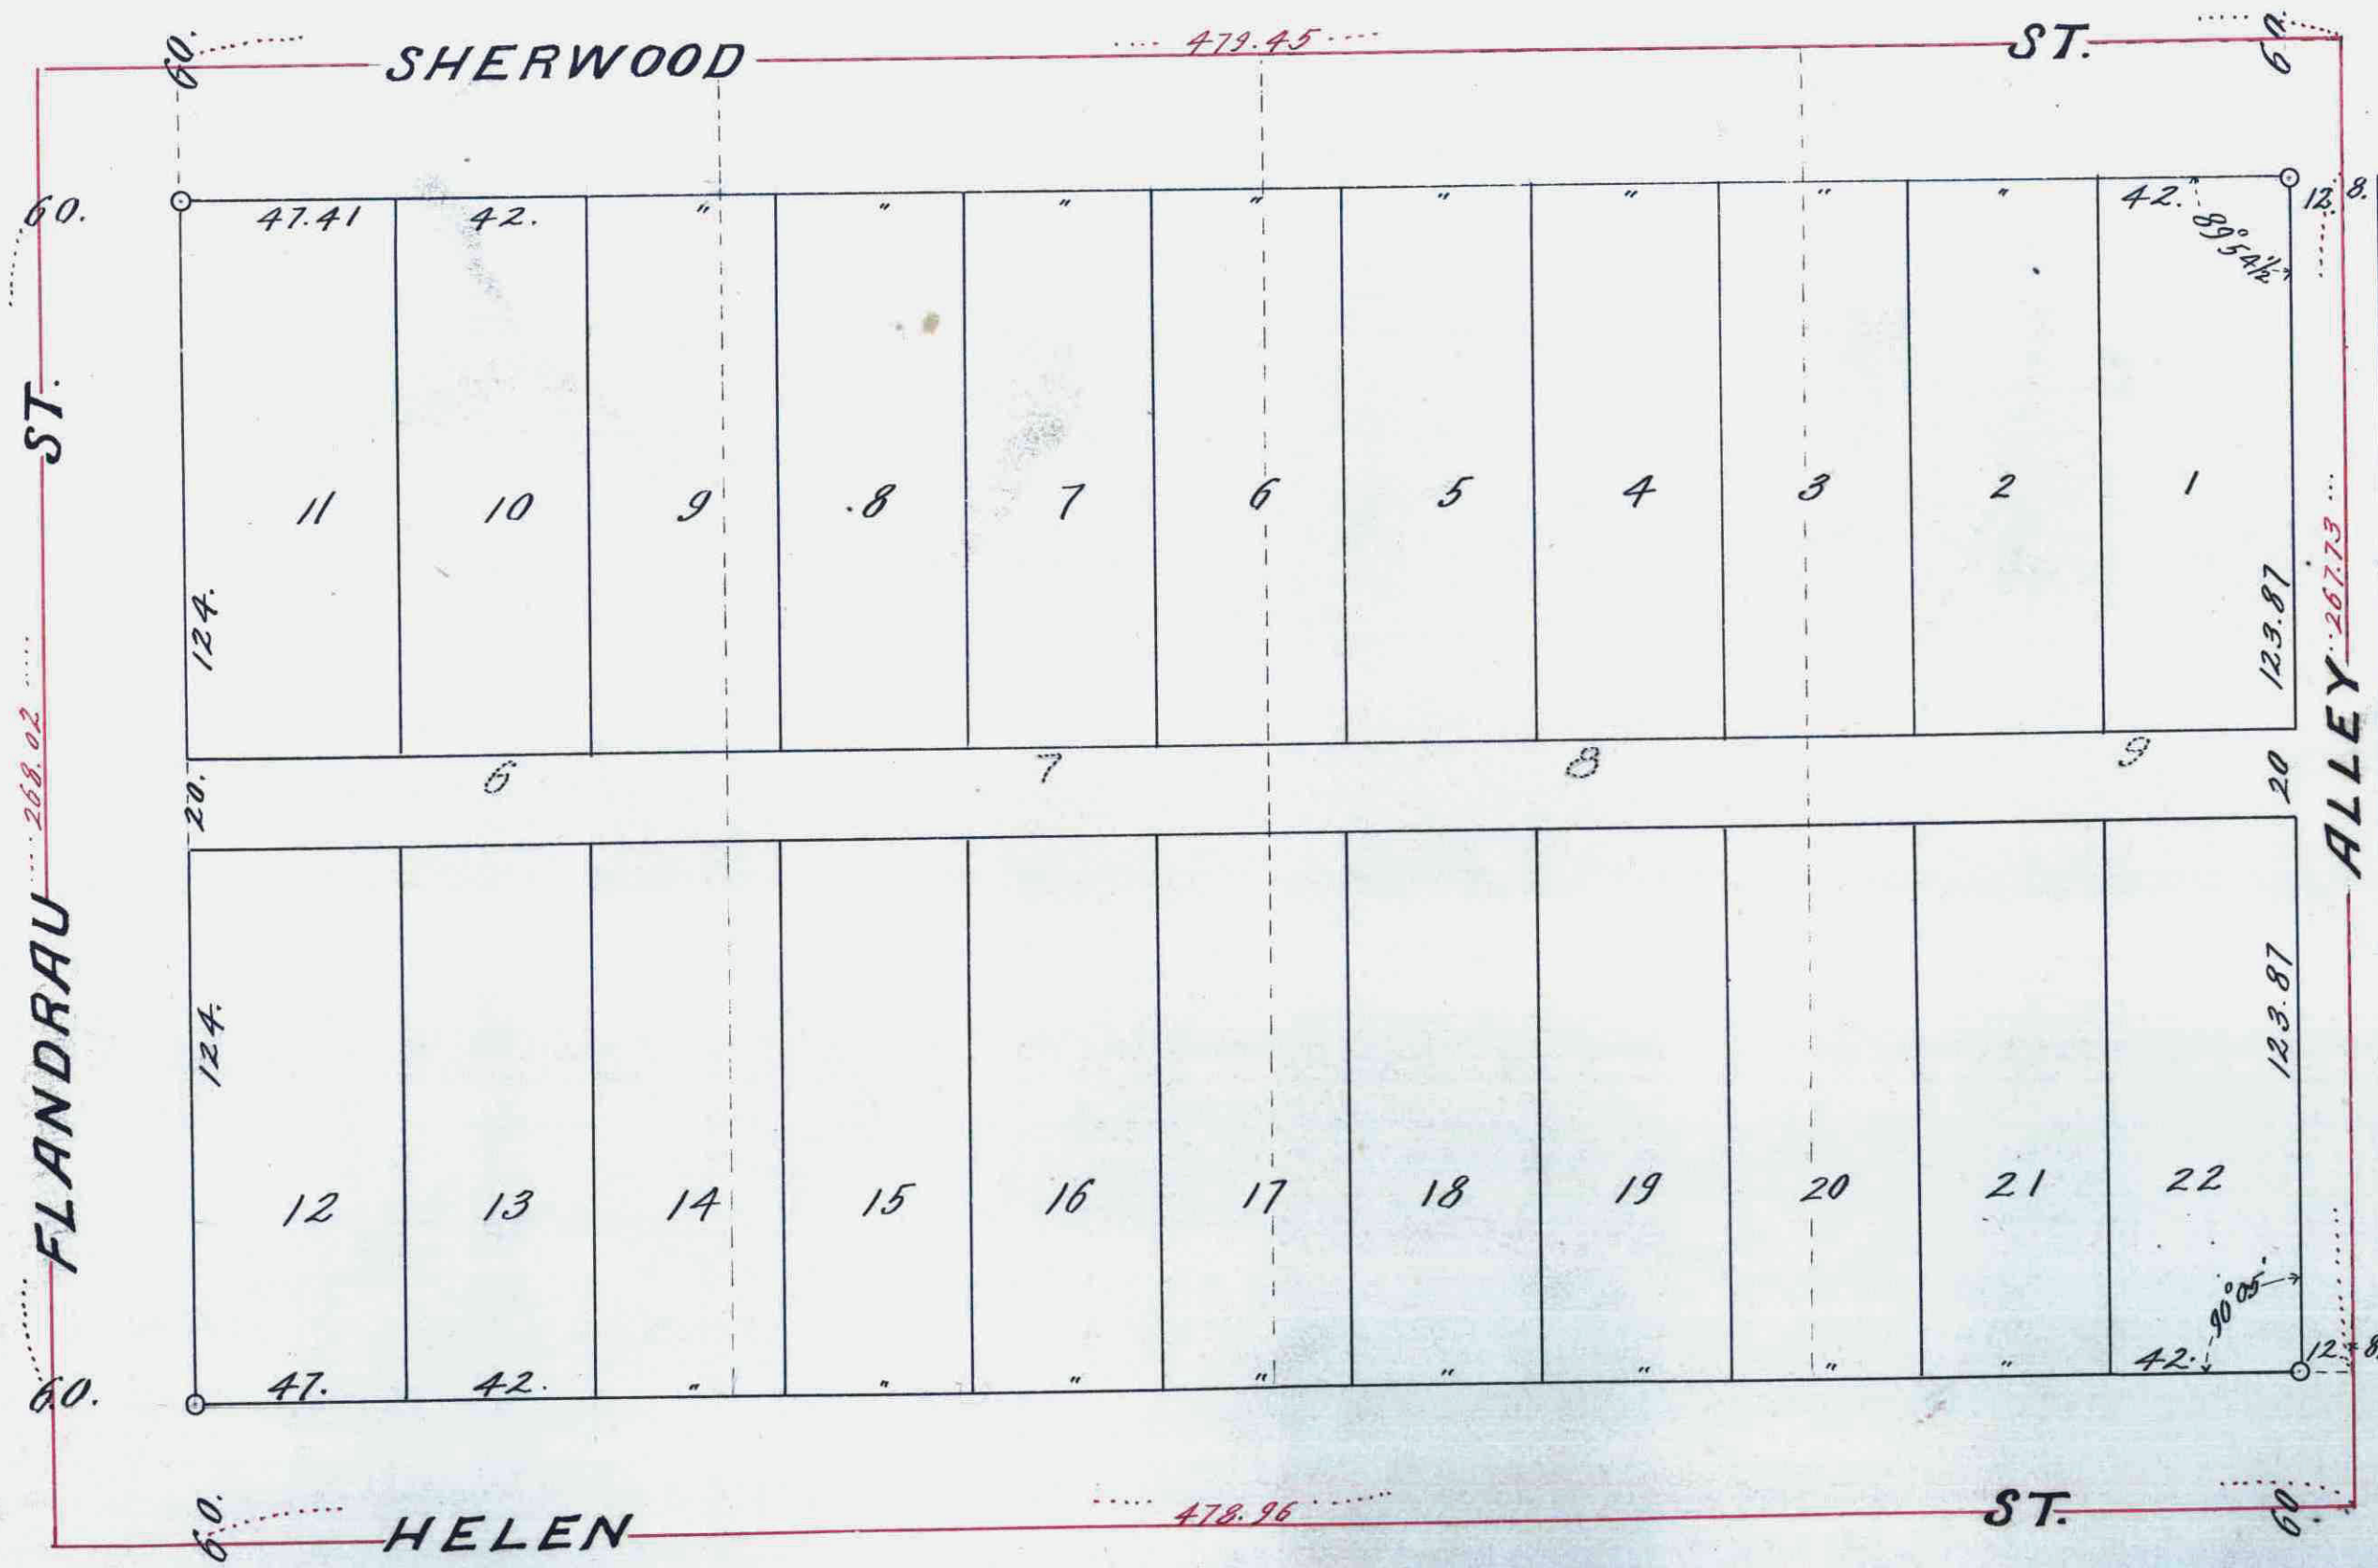

I hereby certify to having surveyed the property as described on this plat as Clement's Highmoor and have placed iron at the corners as shown and the same is correct.

Jens Pedersen
 Surveyor

State of Minnesota On this 1ST day of APRIL A.D. 1926 before me County of Ramsey personally appeared Jens Pedersen, to me well known and acknowledged that he executed the foregoing certificate as his own free act and deed.

John J. Bruen Notary Public, Ramsey Co, Minn
 My Commission expires, Jan 21 1923

This is to certify that Dennis C. Cavanaugh and Margaret Cavanaugh his wife, proprietors of Lots six (6) seven (7) eight (8) and nine (9) Block one (1) of Ames Here Lots, have caused the same to be platted and hereafter known as Clement's Highmoor, as shown on this plat, and hereby dedicate to the public for public use forever, all the streets and alleys as hereon indicated.

Witness our hands and seals this 26th day of May 1926.

In presence of

J. R. Gervais } Dennis C. Cavanaugh
 J. J. Sweeney } Margaret Cavanaugh

State of Minnesota On this 26th day of May A.D. 1926 before me County of Ramsey personally appeared, Dennis C. Cavanaugh and Margaret Cavanaugh, his wife, to me well known and acknowledged that they executed the foregoing certificate as their own free act and deed.

J. J. Sweeney Notary Public, Ramsey Co, Minn
 My Commission expires, May 10-1927

Accepted and approved this 14th day of April A.D. 1926.

Raymond }
 J. H. Brown } Plat
 J. J. Sweeney } Commissioners
 Commissioner of Public Works

Accepted by the Council, JUL 20 1926
 Approved, JUL 20 1926
 J. W. Buxhall City Clerk

Taxes for the year of 1925 on the lands described within PAID
 JUL 26 1926
 ELSA M. OBST, Treasurer,
 RAMSEY COUNTY, MINN.
 Per [Signature]

STATE OF MINNESOTA
 County of Ramsey
 Office of the Register of Deeds
 This is to certify that the within instrument was filed for record in this office at St. Paul on the 2nd day of April A. D. 1926, at 10:00 A.M., and that the same was duly recorded in Book 72, Page 13 of Deeds. [Signature]
 Register of Deeds

TAXES PAID
 And Transfer Entered
 JUL 26 1926
 GEO. J. RIES,
 Auditor, Ramsey County, Minn.
 By [Signature] Deputy

All Installments of Assessments due on the within property to date are paid
 JUL 30 1926
 DEPARTMENT OF FINANCE
 ST. PAUL, MINN.
 O. W. MCGLOTHLIN, COM'R FINANCE
 By [Signature]

Tracing made