

GREENMANS ADDITION

ST. PAUL MINN.


Scale 40ft. per inch.
o indicates iron monument.

F. J. Armstrong
Surveyor.

This plat document is an UNOFFICIAL copy of a Subdivision Plat or Registered Land Survey and is made available for information purposes only.



To obtain an official copy please contact the Ramsey County Recorder's Office.

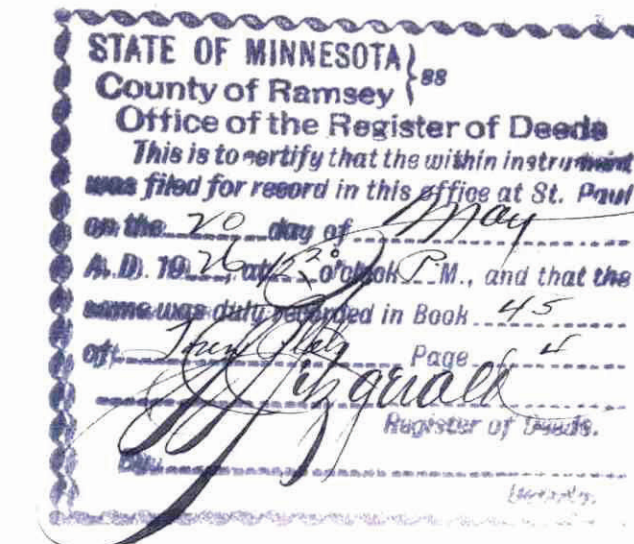

I hereby certify to having surveyed the property as described on this plat as Greenmans Addition and have placed iron monuments at the corners as shown and the same is correct.
There is no low wet ground or any travelled road or easement on or across same except as shown.

F. J. Armstrong
Surveyor.

State of Minnesota } ss. On this 12th day of December A.D. 1925 before me personally appeared F. J. Armstrong to me well known and acknowledged that he executed the foregoing certificate as his own free act and deed.

Notary Public Ramsey Co. Minnesota.
My Commission expires Sept 11th 1930

This is to certify that Allan Greenman single, owner of, and Geo. Perkins owner and holder of a mortgage on the following described property situated in Ramsey Co. Minn. to wit: The East 180 ft. of the west 330 ft. of the N. 1/4 of the N.E. 1/4 of the S.E. 1/4 of sec. 8, T. 28 N. R. 23 W. of the 4th R.M., have caused the same to be platted and hereafter known as Greenmans Addition as shown on this plat, and hereby dedicate to the public for public use forever all the streets, avenues and alleys as hereon indicated.

In presence of

W. Greenman
Catherine G. ...
Dora J. ...

Notary Public Ramsey Co. Minnesota.
My Commission expires September 11th 1930

State of Minnesota } ss. On this 12th day of December A.D. 1925 before me personally appeared Allan Greenman to me well known and acknowledged that he executed the foregoing certificate as his own free act and deed.

Notary Public Ramsey Co. Minnesota.
My Commission expires September 11th 1930

State of North Dakota } ss. On this 28th day of December A.D. 1925 before me personally appeared Geo. Perkins to me well known and acknowledged that he executed the foregoing certificate as his own free act and deed.


Notary Public Stark Co. North Dakota.
My Comm. exp. March 28th 1929.

Accepted and approved this day of A.D. 1926.

Plat Commissioners.

Commissioner of Public Works.

Accepted by City Council Approved City Clerk.

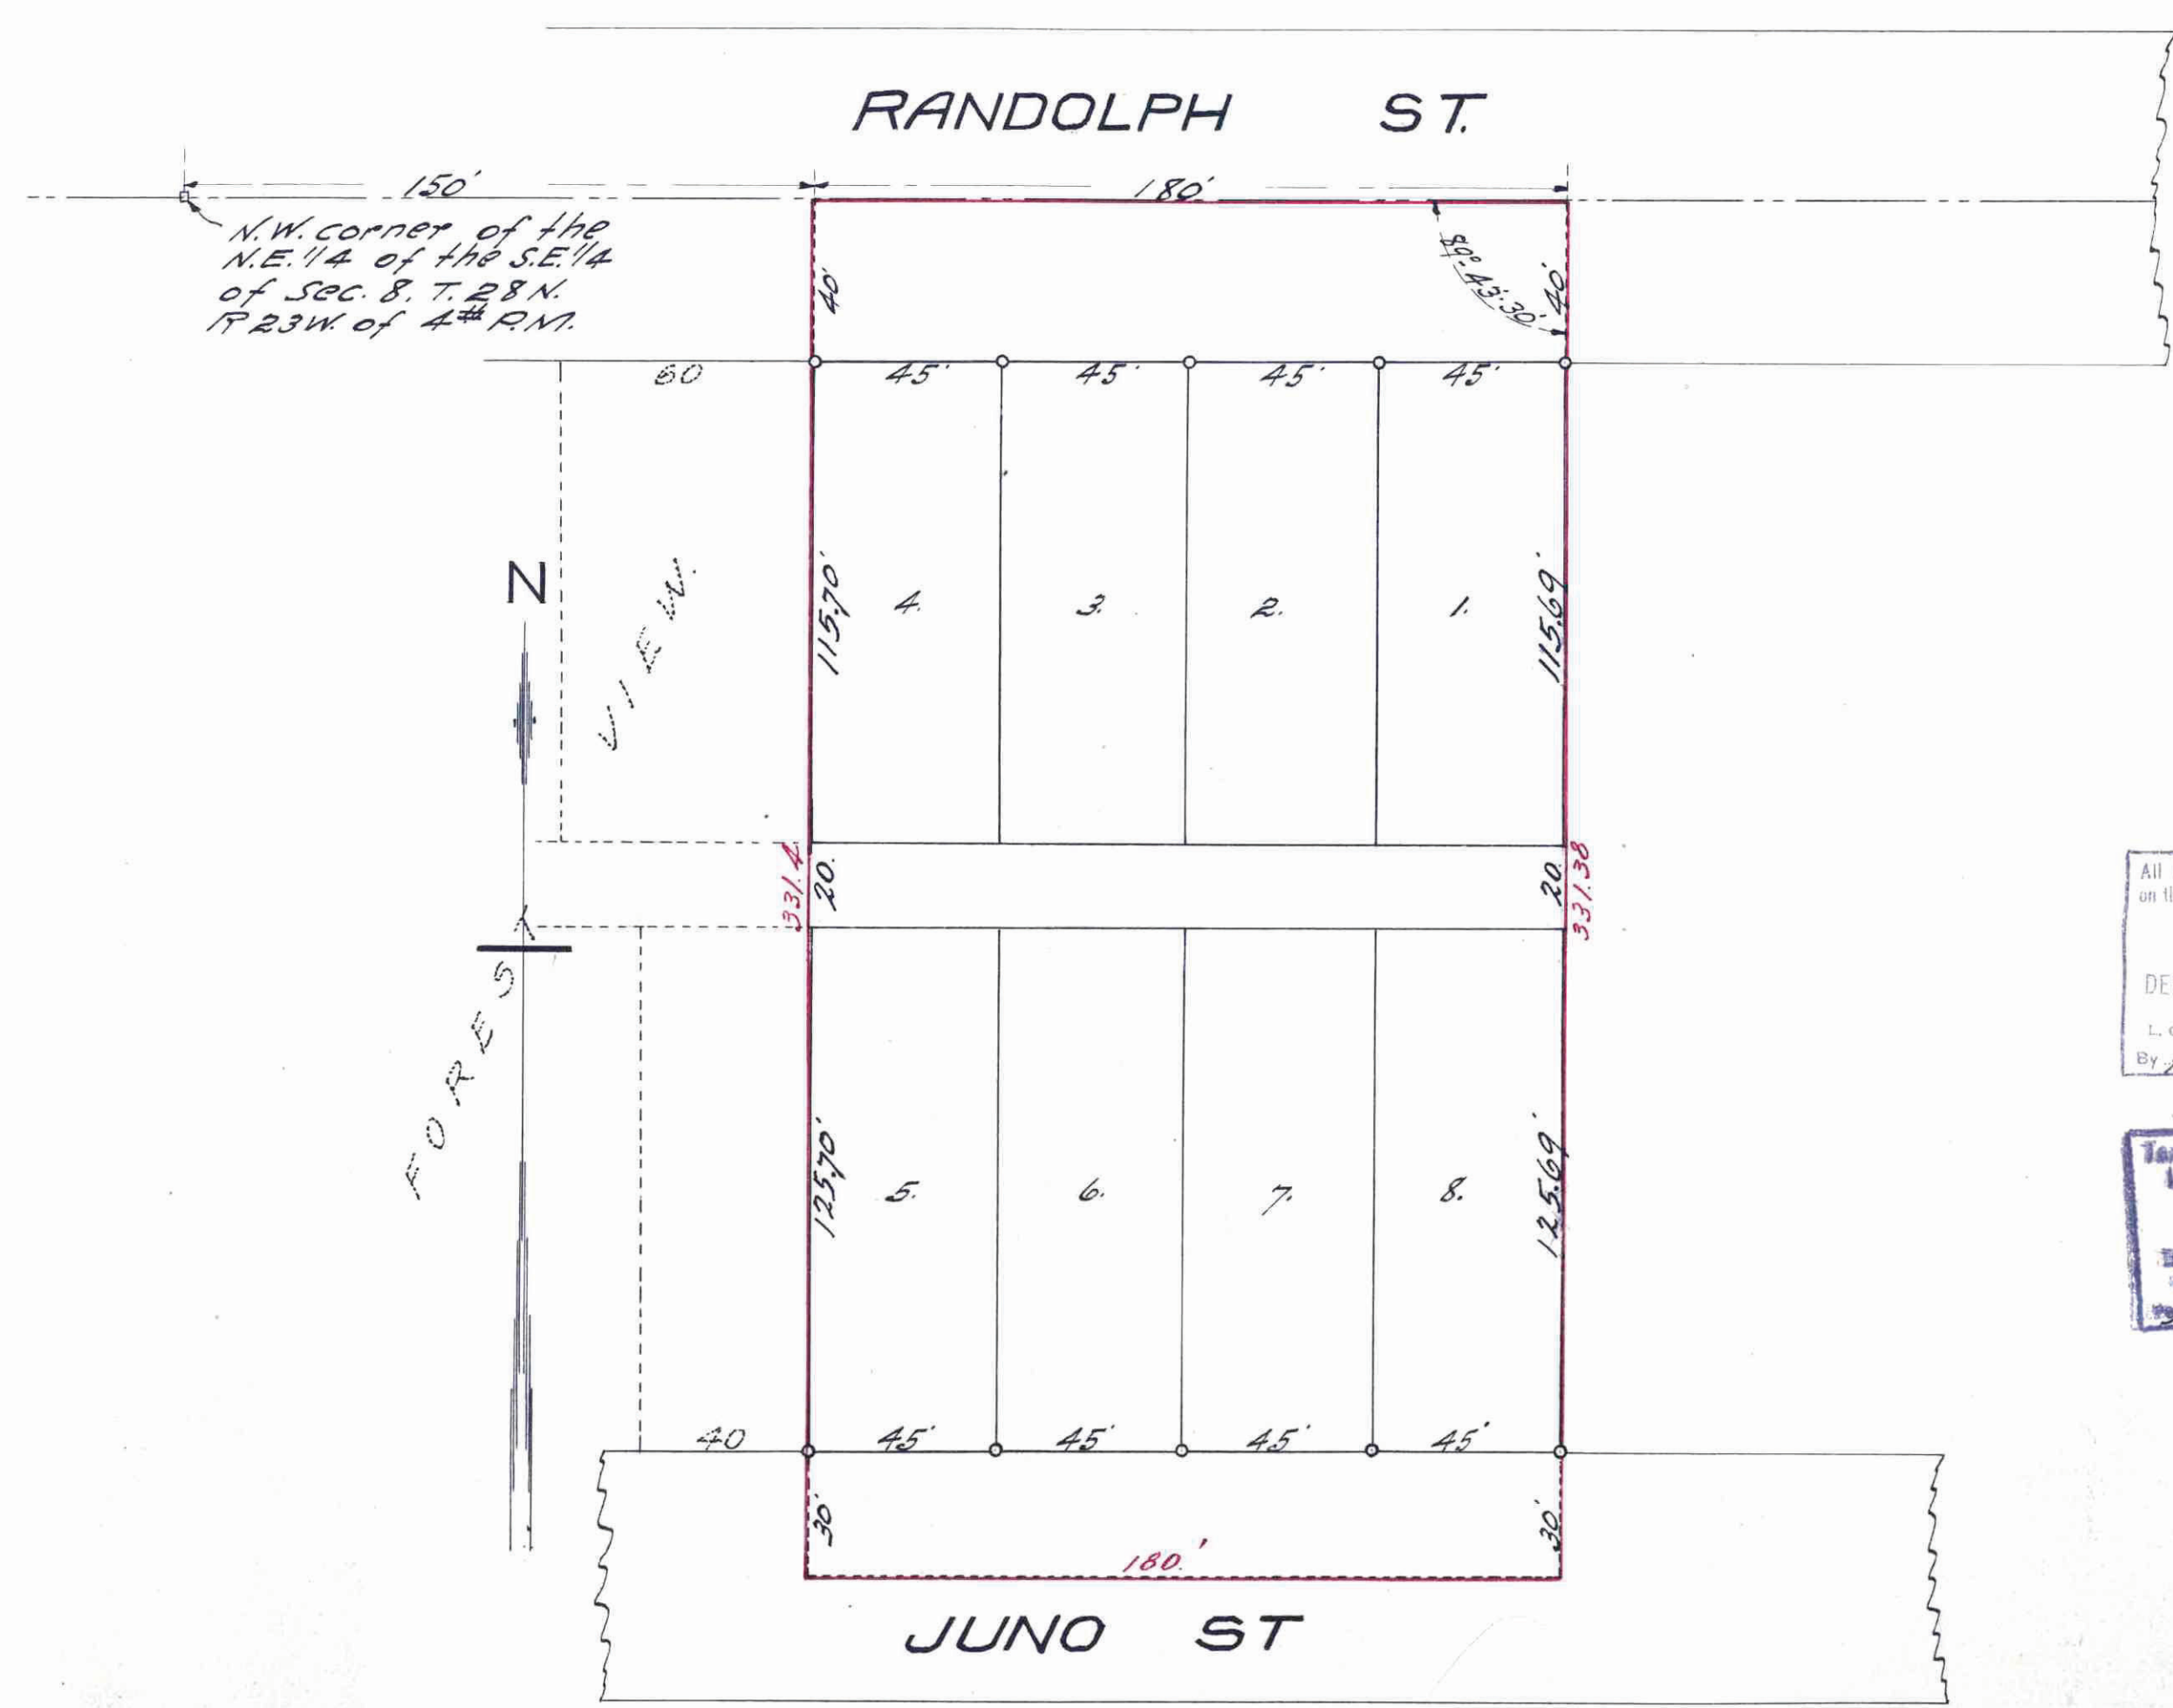

All Installments of Assessments due on the within property to date are paid
MAY 15 1926
DEPARTMENT OF FINANCE
L. O. ...
By Schneider

Taxes for the year of 1925 on the lands described within PAID
MAY 20 1926
ELSA W. OBST, Treasurer,
RAMSEY COUNTY, MINN.
By ...

TAXES PAID
And Transfer Entered
MAY 20 1926
GEO. J. RIES,
Auditor Ramsey County, Minn.
Deputy.

709817