

This plat document is an UNOFFICIAL copy of a Subdivision Plat or Registered Land Survey and is made available for information purposes only. To obtain an official copy please contact the Ramsey County Recorder's Office.

# JOHNSTONE'S SUB-DIVISION of BLOCK NO. 1, of STINSON'S DIVISION of THE N.W. 1/4. OF SEC. 36. T. 29. R. 23-


I hereby certify that this is a correct plat of Johnstone's sub-division of Block one of Stinson's division of the N.W. 1/4 of Section 36. Town 29. Range 23. - as surveyed by me  
Chas. M. Boyle  
Saint Paul August 24th A.D. 1874. Co. Surveyor

State of Minnesota } S.S.  
County of Ramsey }

The Undersigned, Quintin Johnstone Proprietor of Johnstone's sub-division of Block number one of Stinson's division of the N.W. 1/4 of Section 36, Town 29, Range 23, do hereby certify that I have caused the same to be surveyed and platted as per accompanying diagram; and I hereby give the streets and alleys for public use.  
Quintin Johnstone (seal)  
By his atty in fact  
P.W. Johnson (seal)  
Isabella A. Johnstone (seal)  
By her atty in fact  
P.W. Johnson (seal)

Witnesses  
A.B. Johnson  
A.B. Johnson

State of Minn. } S.S.  
County of Ramsey } Personally appeared before me this the 24th day of August A.D. 1874 Richard W. Johnson the attorney in fact of Quintin Johnstone and Isabella A. Johnstone his wife, to me well known to be the identical person described in this instrument and he acknowledged to have executed the same for the objects and purposes above expressed as and for the free use and deed of Quintin Johnstone & Isabella A. his wife.  
Alfred B. Johnson  
Notary Public  
Ramsey Co. Minn.

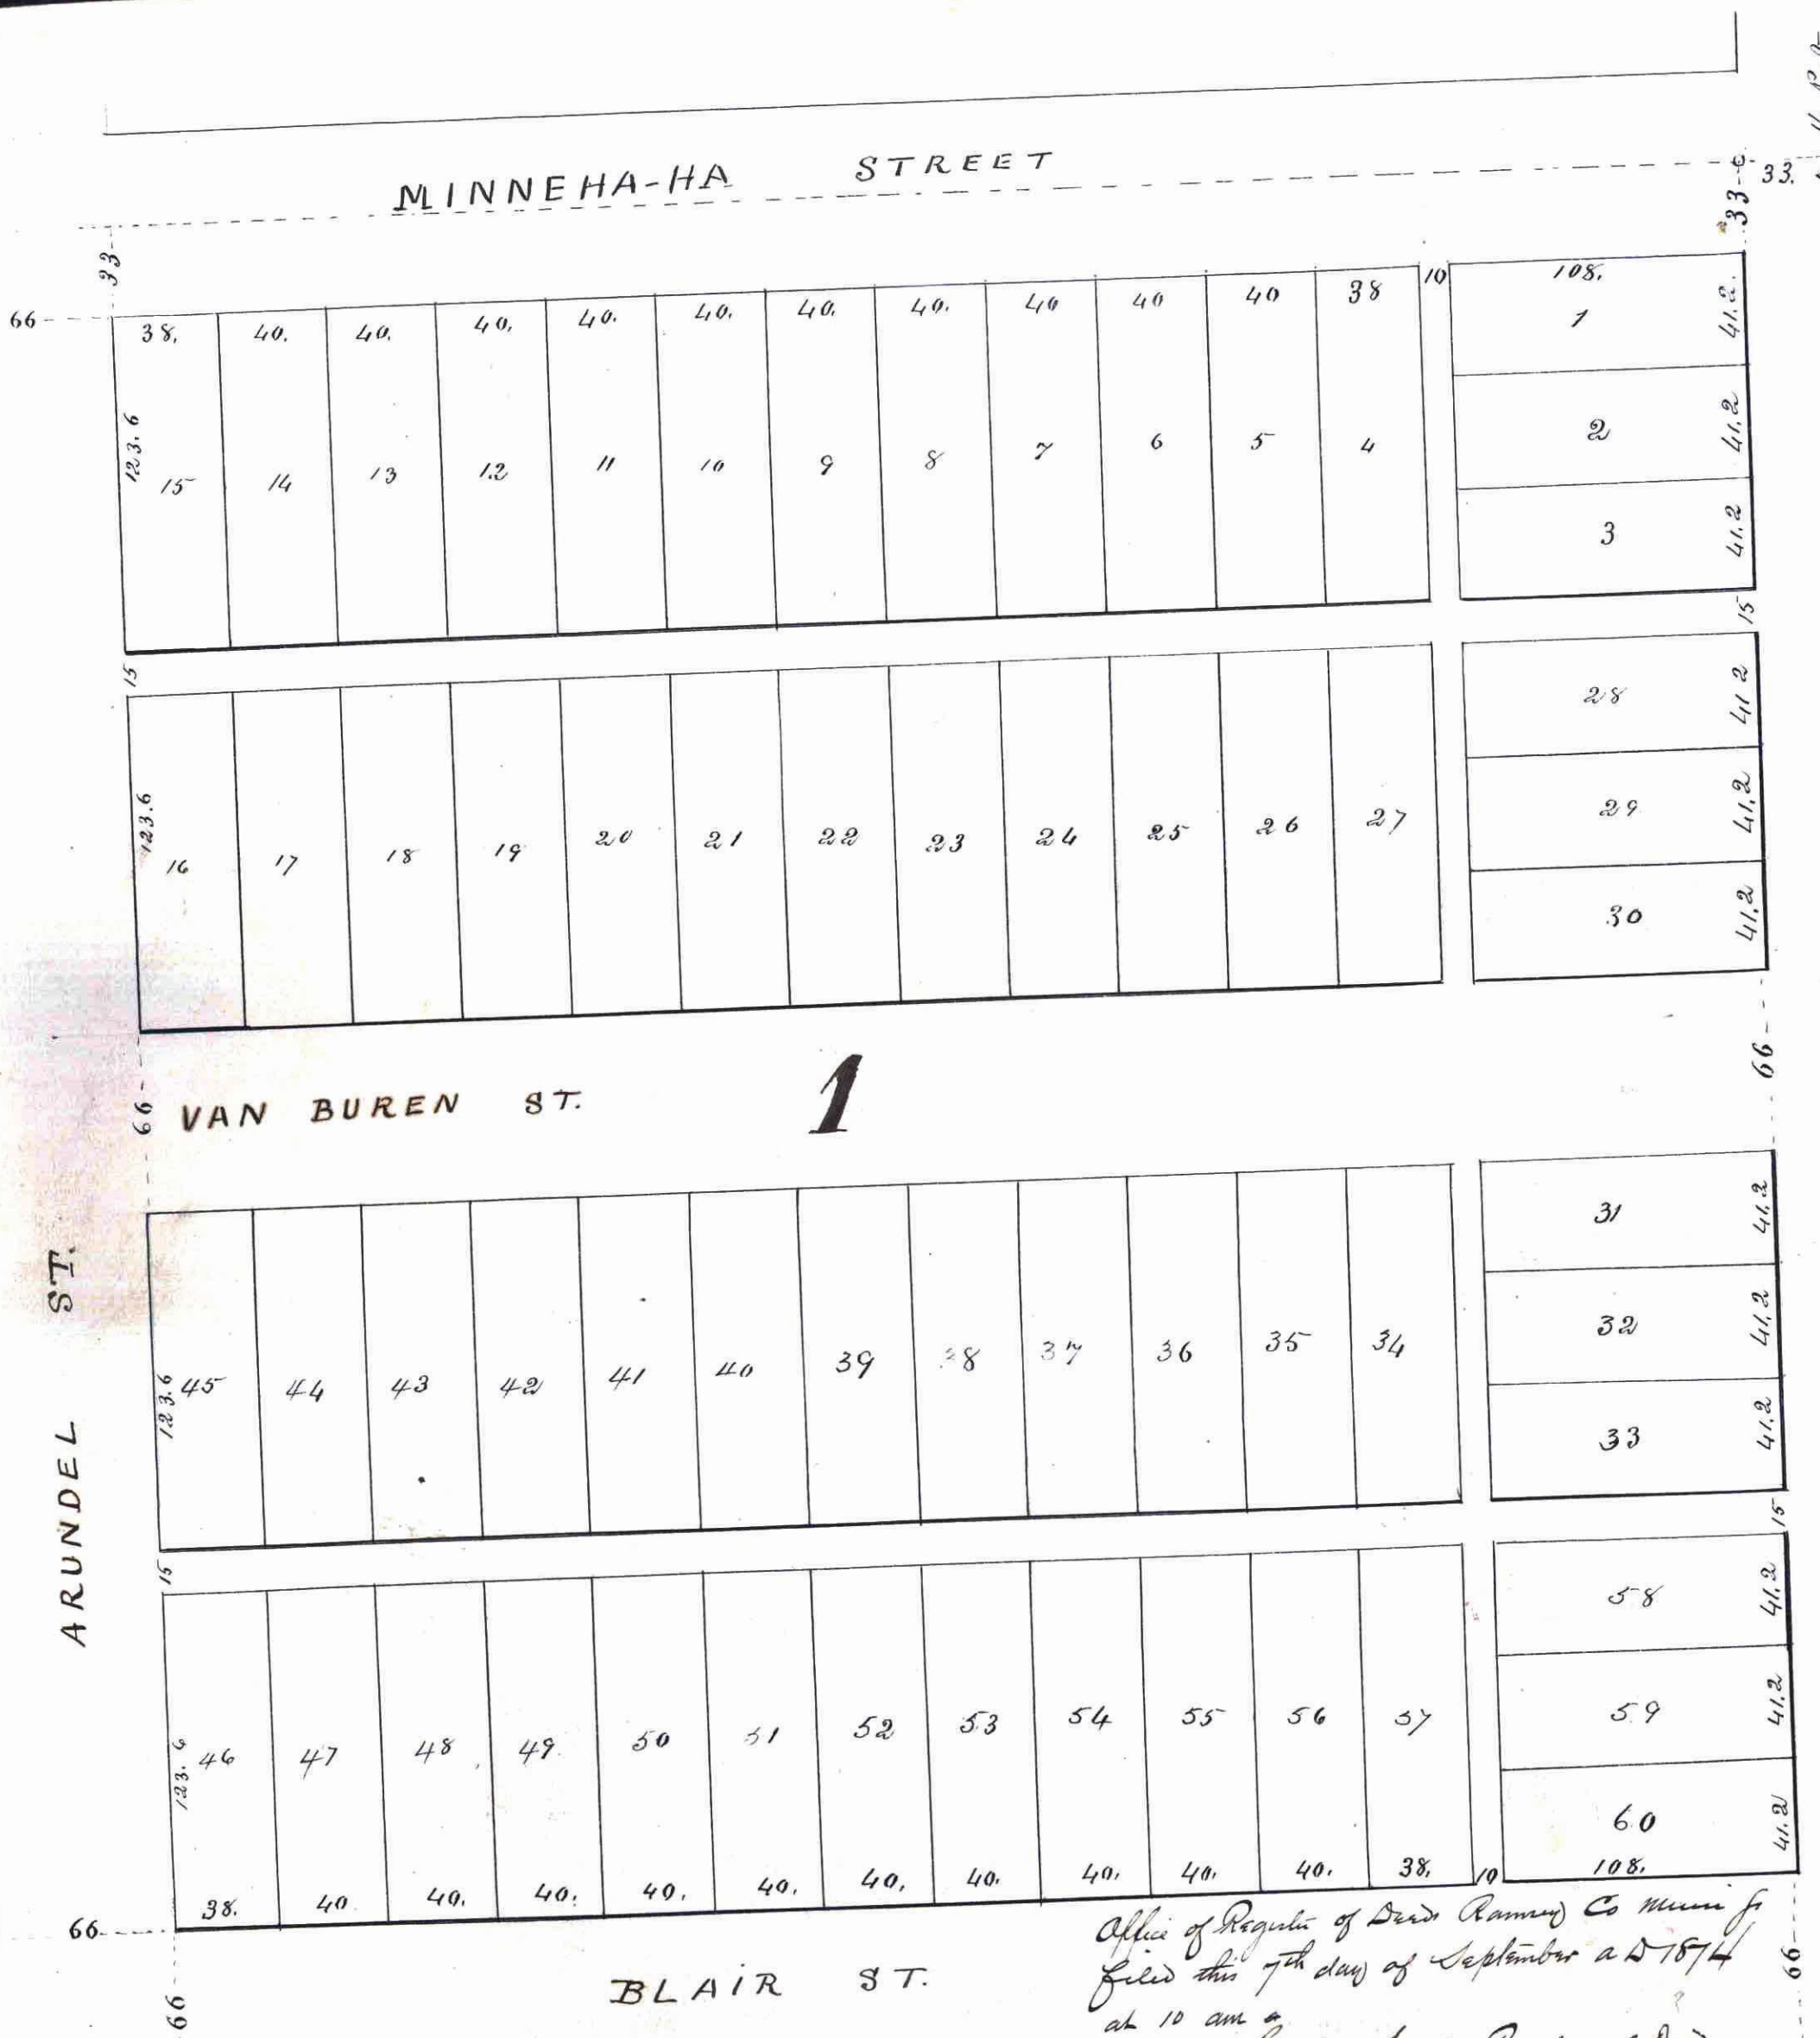

Office of Register of Deeds Ramsey Co Minn  
Filed this 7th day of September A.D. 1874  
at 10 am  
Theodore Handa Register of Deeds  
By Henry Chapman Deputy

I Certify that this Plat of Johnstone's Sub-division of Block one of Stinson's Division of the N.W. 1/4 of Sec 36 town 29 R. 23 was accepted by the Common Council on the 1st day of Sept 1874  
H. Paul Sept 1st 1874 official M.J. Connor city clerk

County auditor's office  
Ramsey County, Minn.  
St Paul Aug 29. 1874  
= Taxes paid =  
H.C. Davis  
+ Ramsey