


MAGLER'S SUBDIVISION

Chas. Murray.....Surveyor:

○ INDICATES IRON MONUMENTS

SCALE 1 INCH=50 FT.

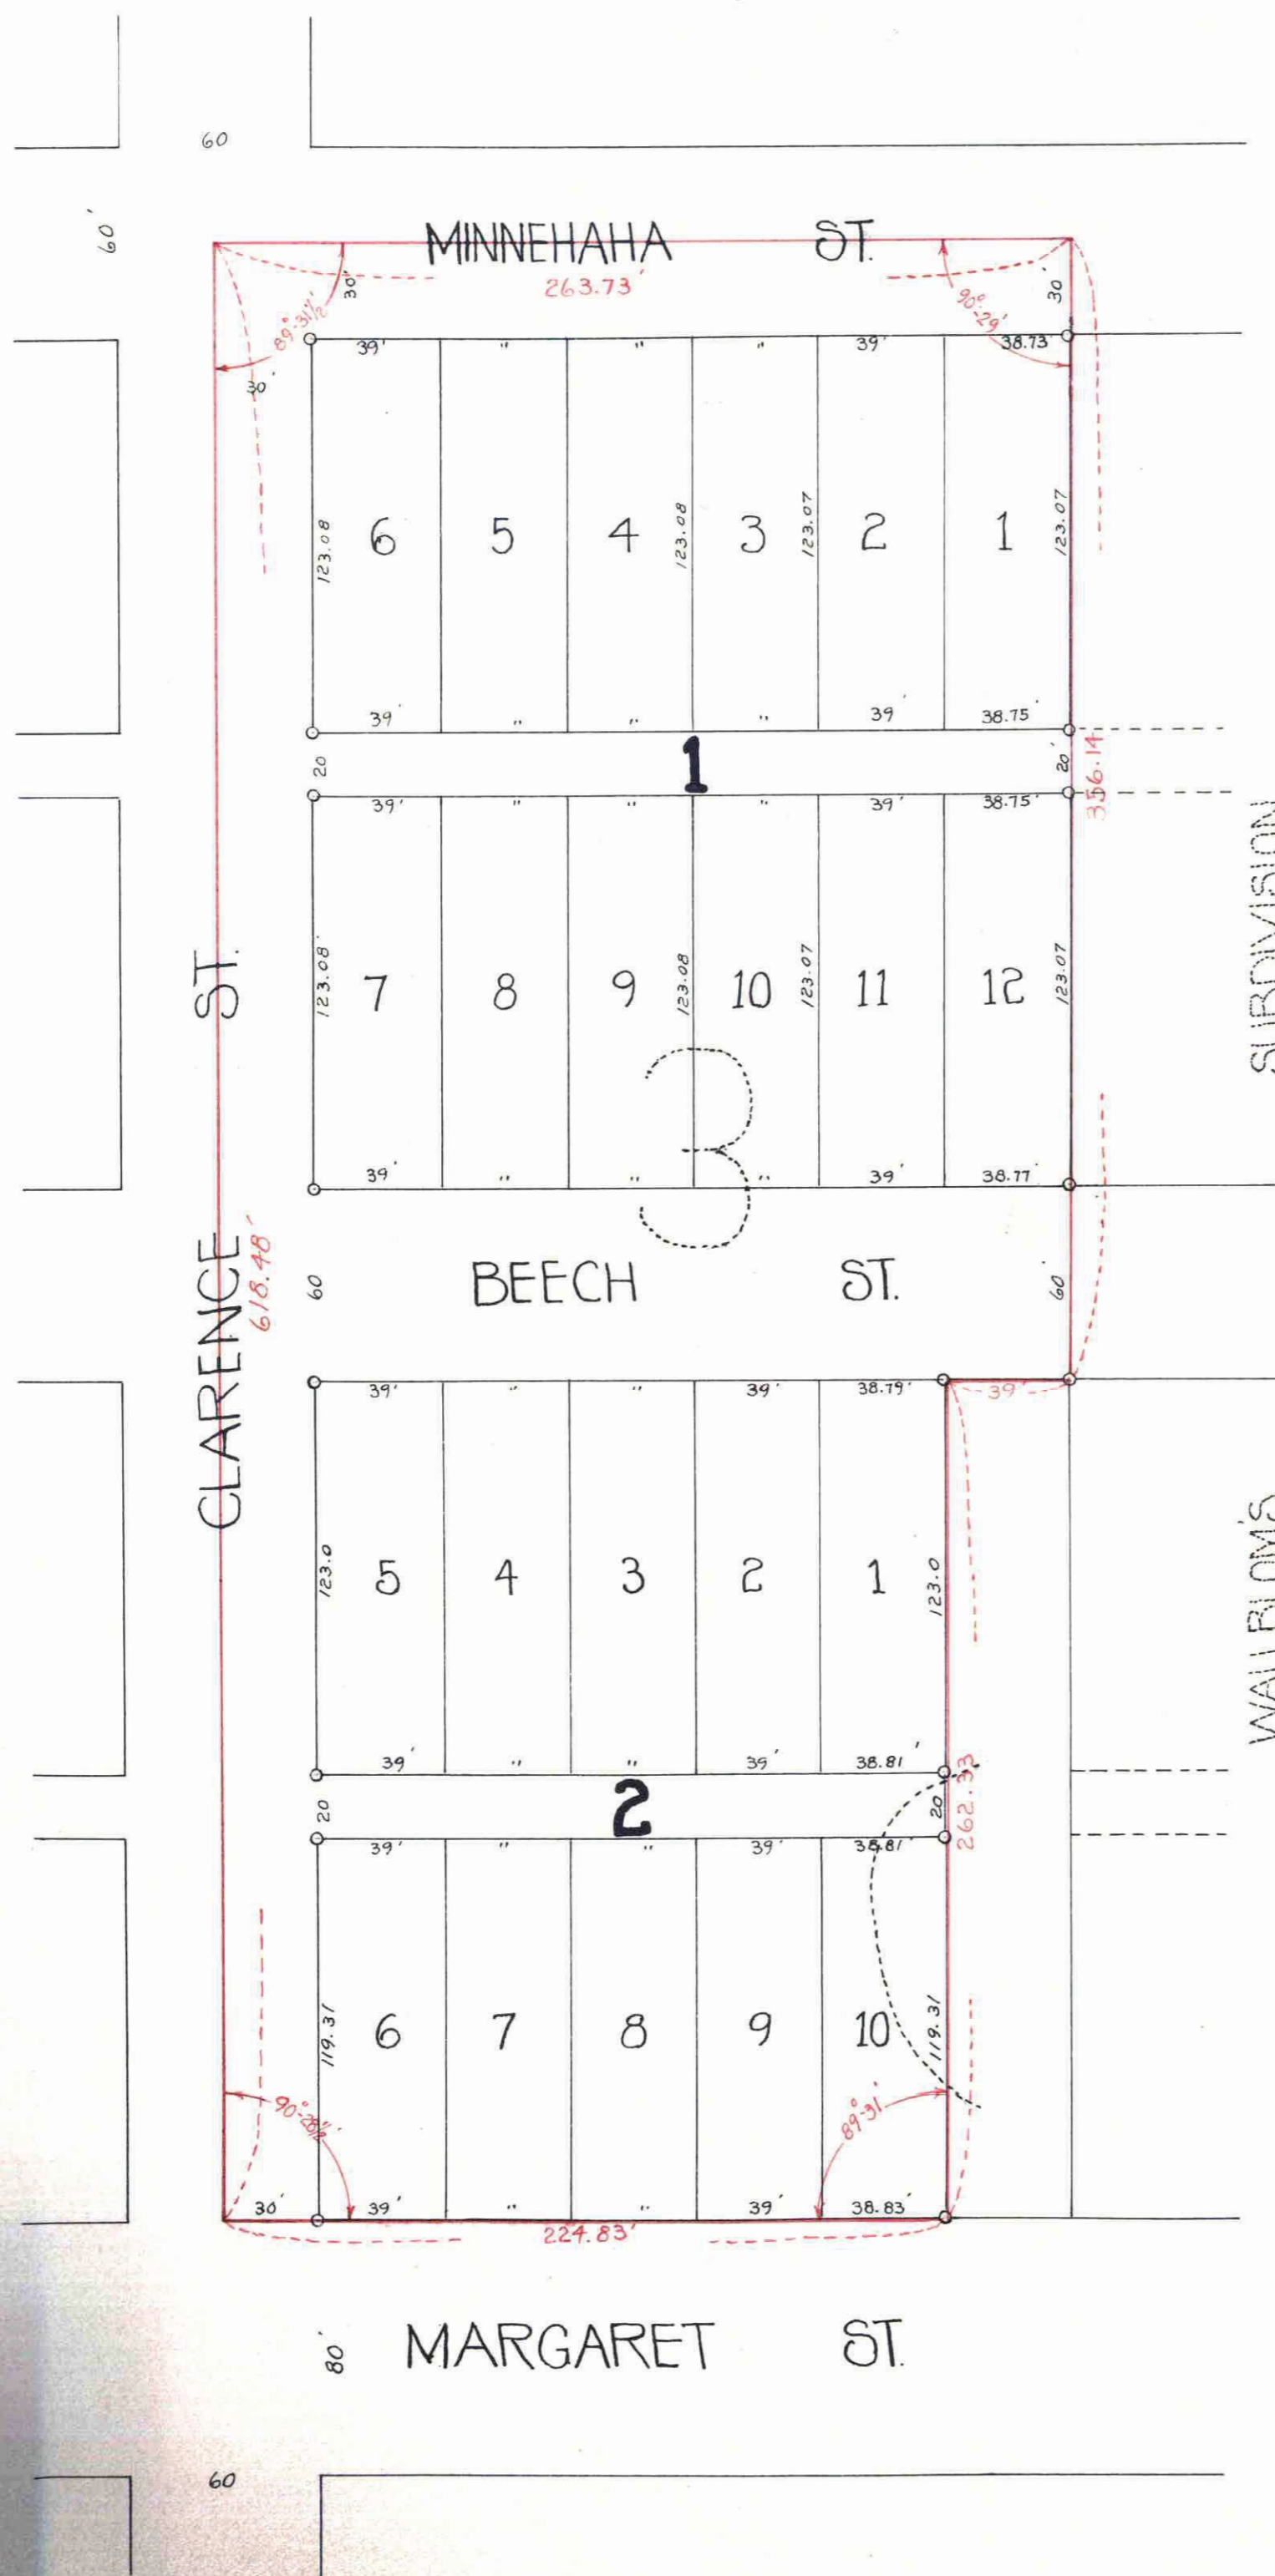

I hereby certify to having surveyed and platted the property shown on this plat, as Magler's Subdivision and have placed iron monuments as shown hereon and that there is no low land other than shown on this plat, and no traveled roads other than those dedicated, and the same is correct.

On this 14th day of April, 1926 before me personally appeared Chas. Murray Surveyor, State of Minnesota } s.s. Chas. Murray to me well known, who being duly sworn, acknowledged that he executed the foregoing certificate as his own free act and deed.

Donald S. Doty
Notary Public, Ramsey County, Minn.,
My commission expires Oct. 14th 1928.

Donald S. Doty
Notary Public Ramsey County Minnesota

My Commission expires

This plat document is an UNOFFICIAL copy of a Subdivision Plat or Registered Land Survey and is made available for information purposes only.

To obtain an official copy please contact the Ramsey County Recorder's Office.

This is to certify that Charles O. Magler and Martha Jane Magler, his wife, and Joseph F. Mark, unmarried, proprietors of Lot 3 - Homes for the Homeless, excepting the east 39 feet of the south 262.33 feet; have caused same to be surveyed and platted and to be hereafter known as Magler's Subdivision, as shown on this plat and hereby dedicate to the public for public use forever all the streets, avenues and alleys as hereon indicated.

Witness our hands and seals this 16th day of April, A.D. 1926.

In presence of Donald S. Doty Notary Public, Ramsey County, Minn.,
Charles O. Magler
Martha Jane Magler
Joseph F. Mark

State of Minnesota } s.s. On this 16th day of April, A.D. 1926, before me personally appeared, Charles O. Magler, Martha Jane Magler and Joseph F. Mark to me well known and acknowledged, that they executed the foregoing certificate as their own free act and deed.

Donald S. Doty
Notary Public Ramsey County Minnesota
My Commission expires

Donald S. Doty
Notary Public, Ramsey County, Minn.,
My commission expires Oct. 14th 1928.

Accepted and approved this 4th day of May, A.D. 1926.

John W. Johnson
Ed. W. Johnson
Ed. W. Johnson } Plat Commission

John W. Johnson Commissioner of Public Works

Accepted by the Council MAY 5 - 1926

Approved Ed. W. Johnson City Clerk.

This is to certify that Amanda Johnson Mortgagee of the North half of Lot 3 Homes for the Homeless, has caused the same to be surveyed and platted and hereafter known as Magler's Subdivision, as shown on this plat, and hereby dedicates to the Public for public use forever all the streets, avenues, and alleys as hereon indicated. Witness her hand and seal this 8 day of May 1926.

In Presence of Donald S. Doty
A. N. Hosmer
Amanda Johnson



State of Minnesota } s.s. On this 8 day of May 1926 Before me personally appeared Amanda Johnson, to me well known, who acknowledged that she executed the foregoing certificate as her own free act and deed.

Donald S. Doty

Notary Public, Ramsey County, Minnesota


My Commission expires

Donald S. Doty
Notary Public, Ramsey County, Minn.,
My commission expires Oct. 14th 1928.

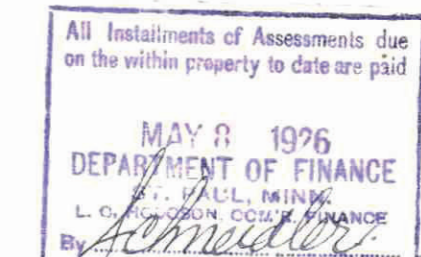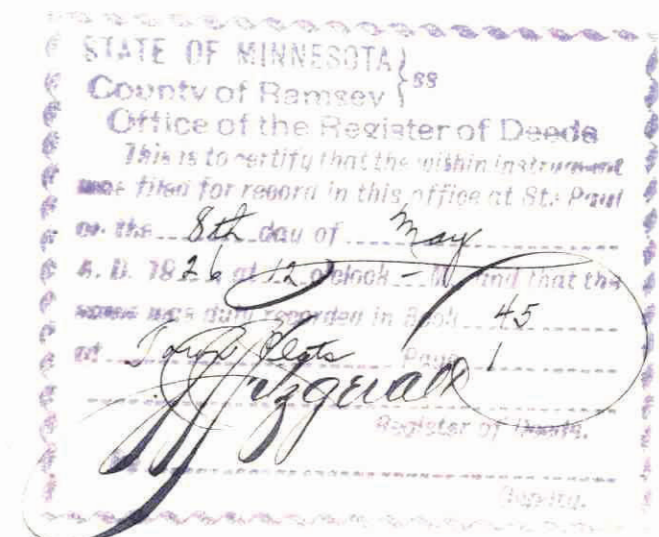

TAXES PAID
And Transfer Entered
MAY - 8 1926

G. J. RIES
Auditor Ramsey County, Minn.
[Signature] Deputy.

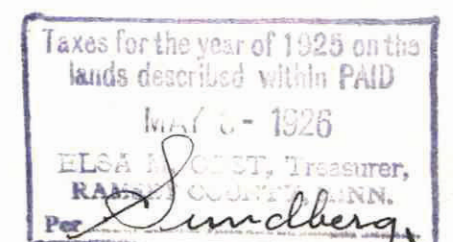

709005