


STRAWBERRY ACRES

RAMSEY COUNTY, MINN.

Surveyed by Percy R. Banister

Scale 1-inch = 200 feet o Indicates Iron March, 15, 1926.

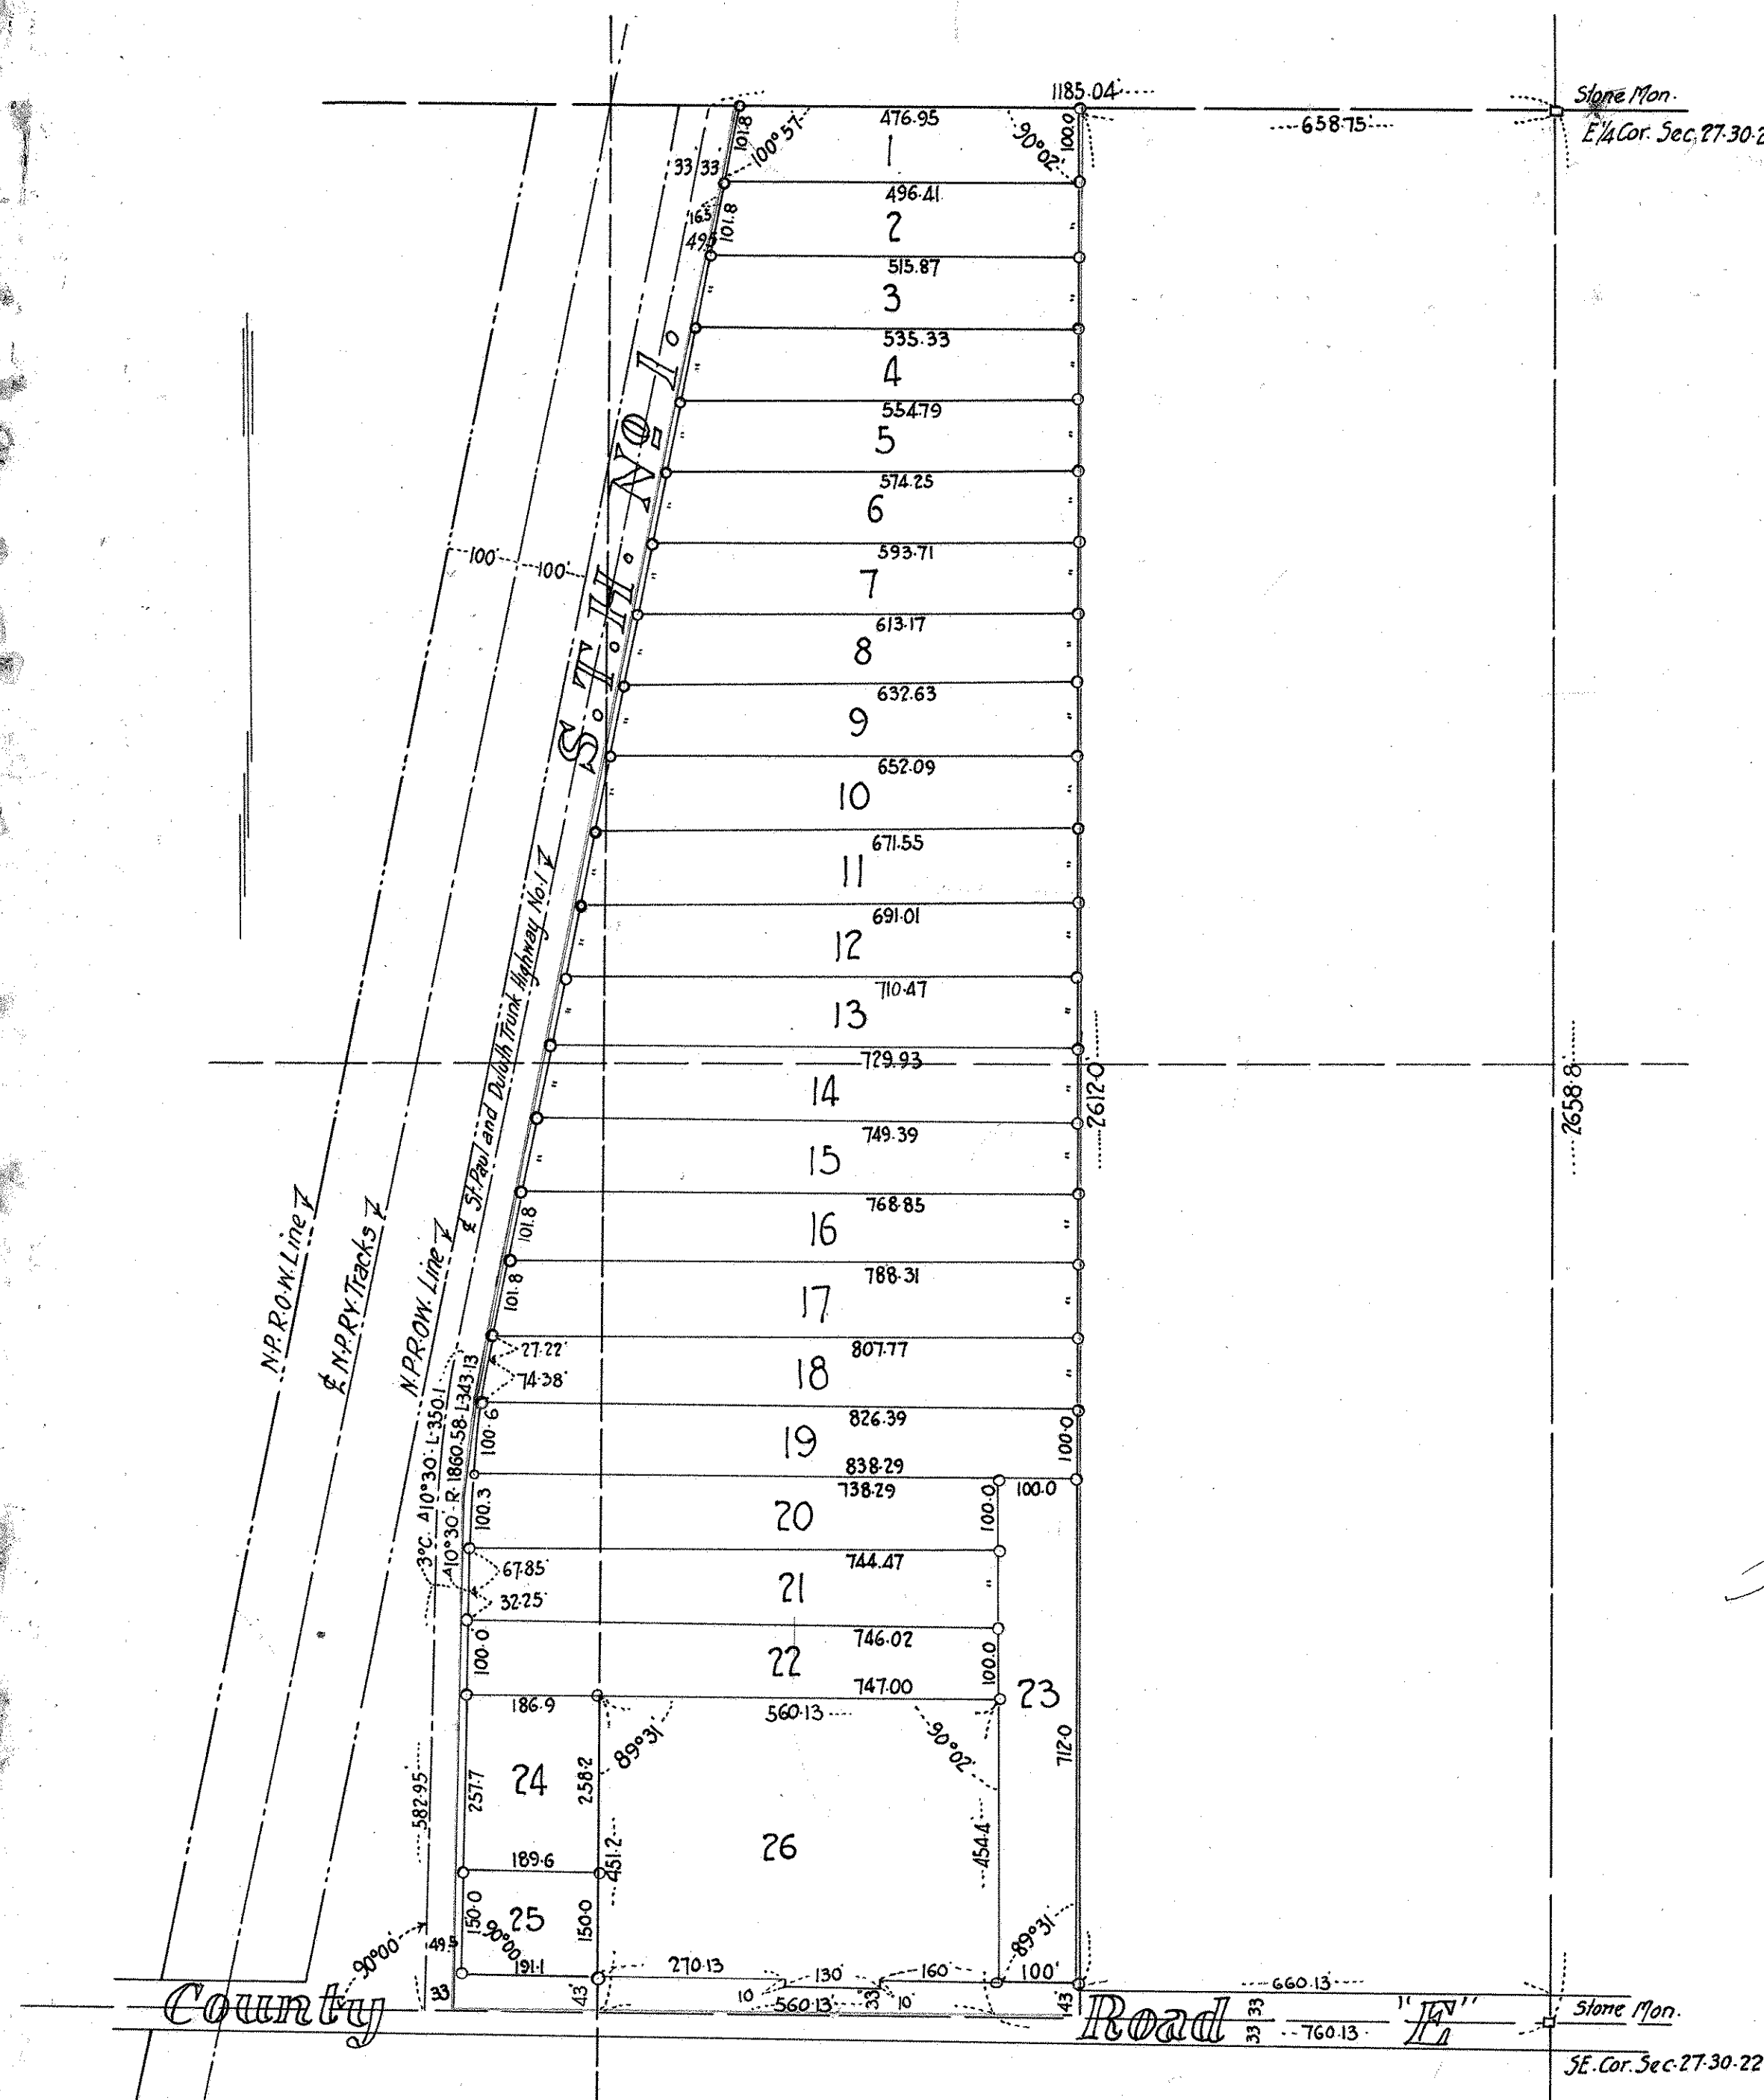

I hereby certify to having surveyed and platted the property described on this map as "STRAWBERRY ACRES" and have placed iron monuments as hereon indicated and the same is correct
 Percy R. Banister
 Surveyor

STATE OF MINNESOTA } On this 15th day of March A.D. 1926, personally appeared before me the undersigned
 COUNTY OF RAMSEY } Percy R. Banister, to me well known and acknowledged that he executed the foregoing
 certificate as his own free act and deed

C. H. Zupler
 Notary Public Ramsey Co. Minn.
 My Commission Expires Dec. 25, 1929

This is to certify that Abner J. Auger and Margaret Auger his wife, Robert F. Wille and Dorothea Wille his wife proprietors of the NW 1/4 of NE 1/4 of SE 1/4, the E 1/2 of NW 1/4 of SE 1/4, the E 1/2 of SW 1/4 of SE 1/4 and the NW 1/4 of SE 1/4 of Section 27, Twp. 30. N and R. 22. W, lying east of the St. Paul and Duluth State Trunk Highway Number One, have caused the same to be surveyed and platted and hereafter known as STRAWBERRY ACRES, Ramsey County, Minn. as shown by this plat and hereby dedicate to the public, for public use forever, the highways and streets as herein indicated

Witness our hands and seals this 30th day of July A.D. 1926

IN PRESENCE OF
 E. C. Hansen
 C. E. Jackson

Abner J. Auger
 Margaret Auger
 Robert F. Wille
 Dorothea Wille

STATE OF MINNESOTA } On this 30th day of July A.D. 1926, personally appeared before me the under-
 COUNTY OF RAMSEY } signed Abner J. Auger and Margaret his wife, Robert F. Wille and Dorothea Wille his
 wife } to me well known and acknowledged that they
 are the proprietors named in the foregoing instrument and that they executed the foregoing instrument of their
 own free act and deed

C. E. Jackson
 Notary Public, Ramsey Co. Minn.
 My Commission Expires Dec. 3rd 1926

Accepted and approved this 30th day of July A.D. 1926.

George K. Hennrich
 J. J. Brown
 E. M. Edman } PLAT COMMISSIONERS.

John W. ... } COMMISSIONER OF PUBLIC WORKS.

Accepted and approved by the Board of County Commissioners of the County of Ramsey, State of Minnesota on the 2nd day of August A.D. 1926

W. J. ...
 County Auditor

Recorded - Aug 4th 1926

460.13
 560.13
 191.1
 49.5
 1360.86