

717371


60

# BAER REARRANGEMENT.

o INDICATES IRON

SCALE: 1 INCH = 20 FEET.

ROBERT R. GODFREY, SURVEYOR.

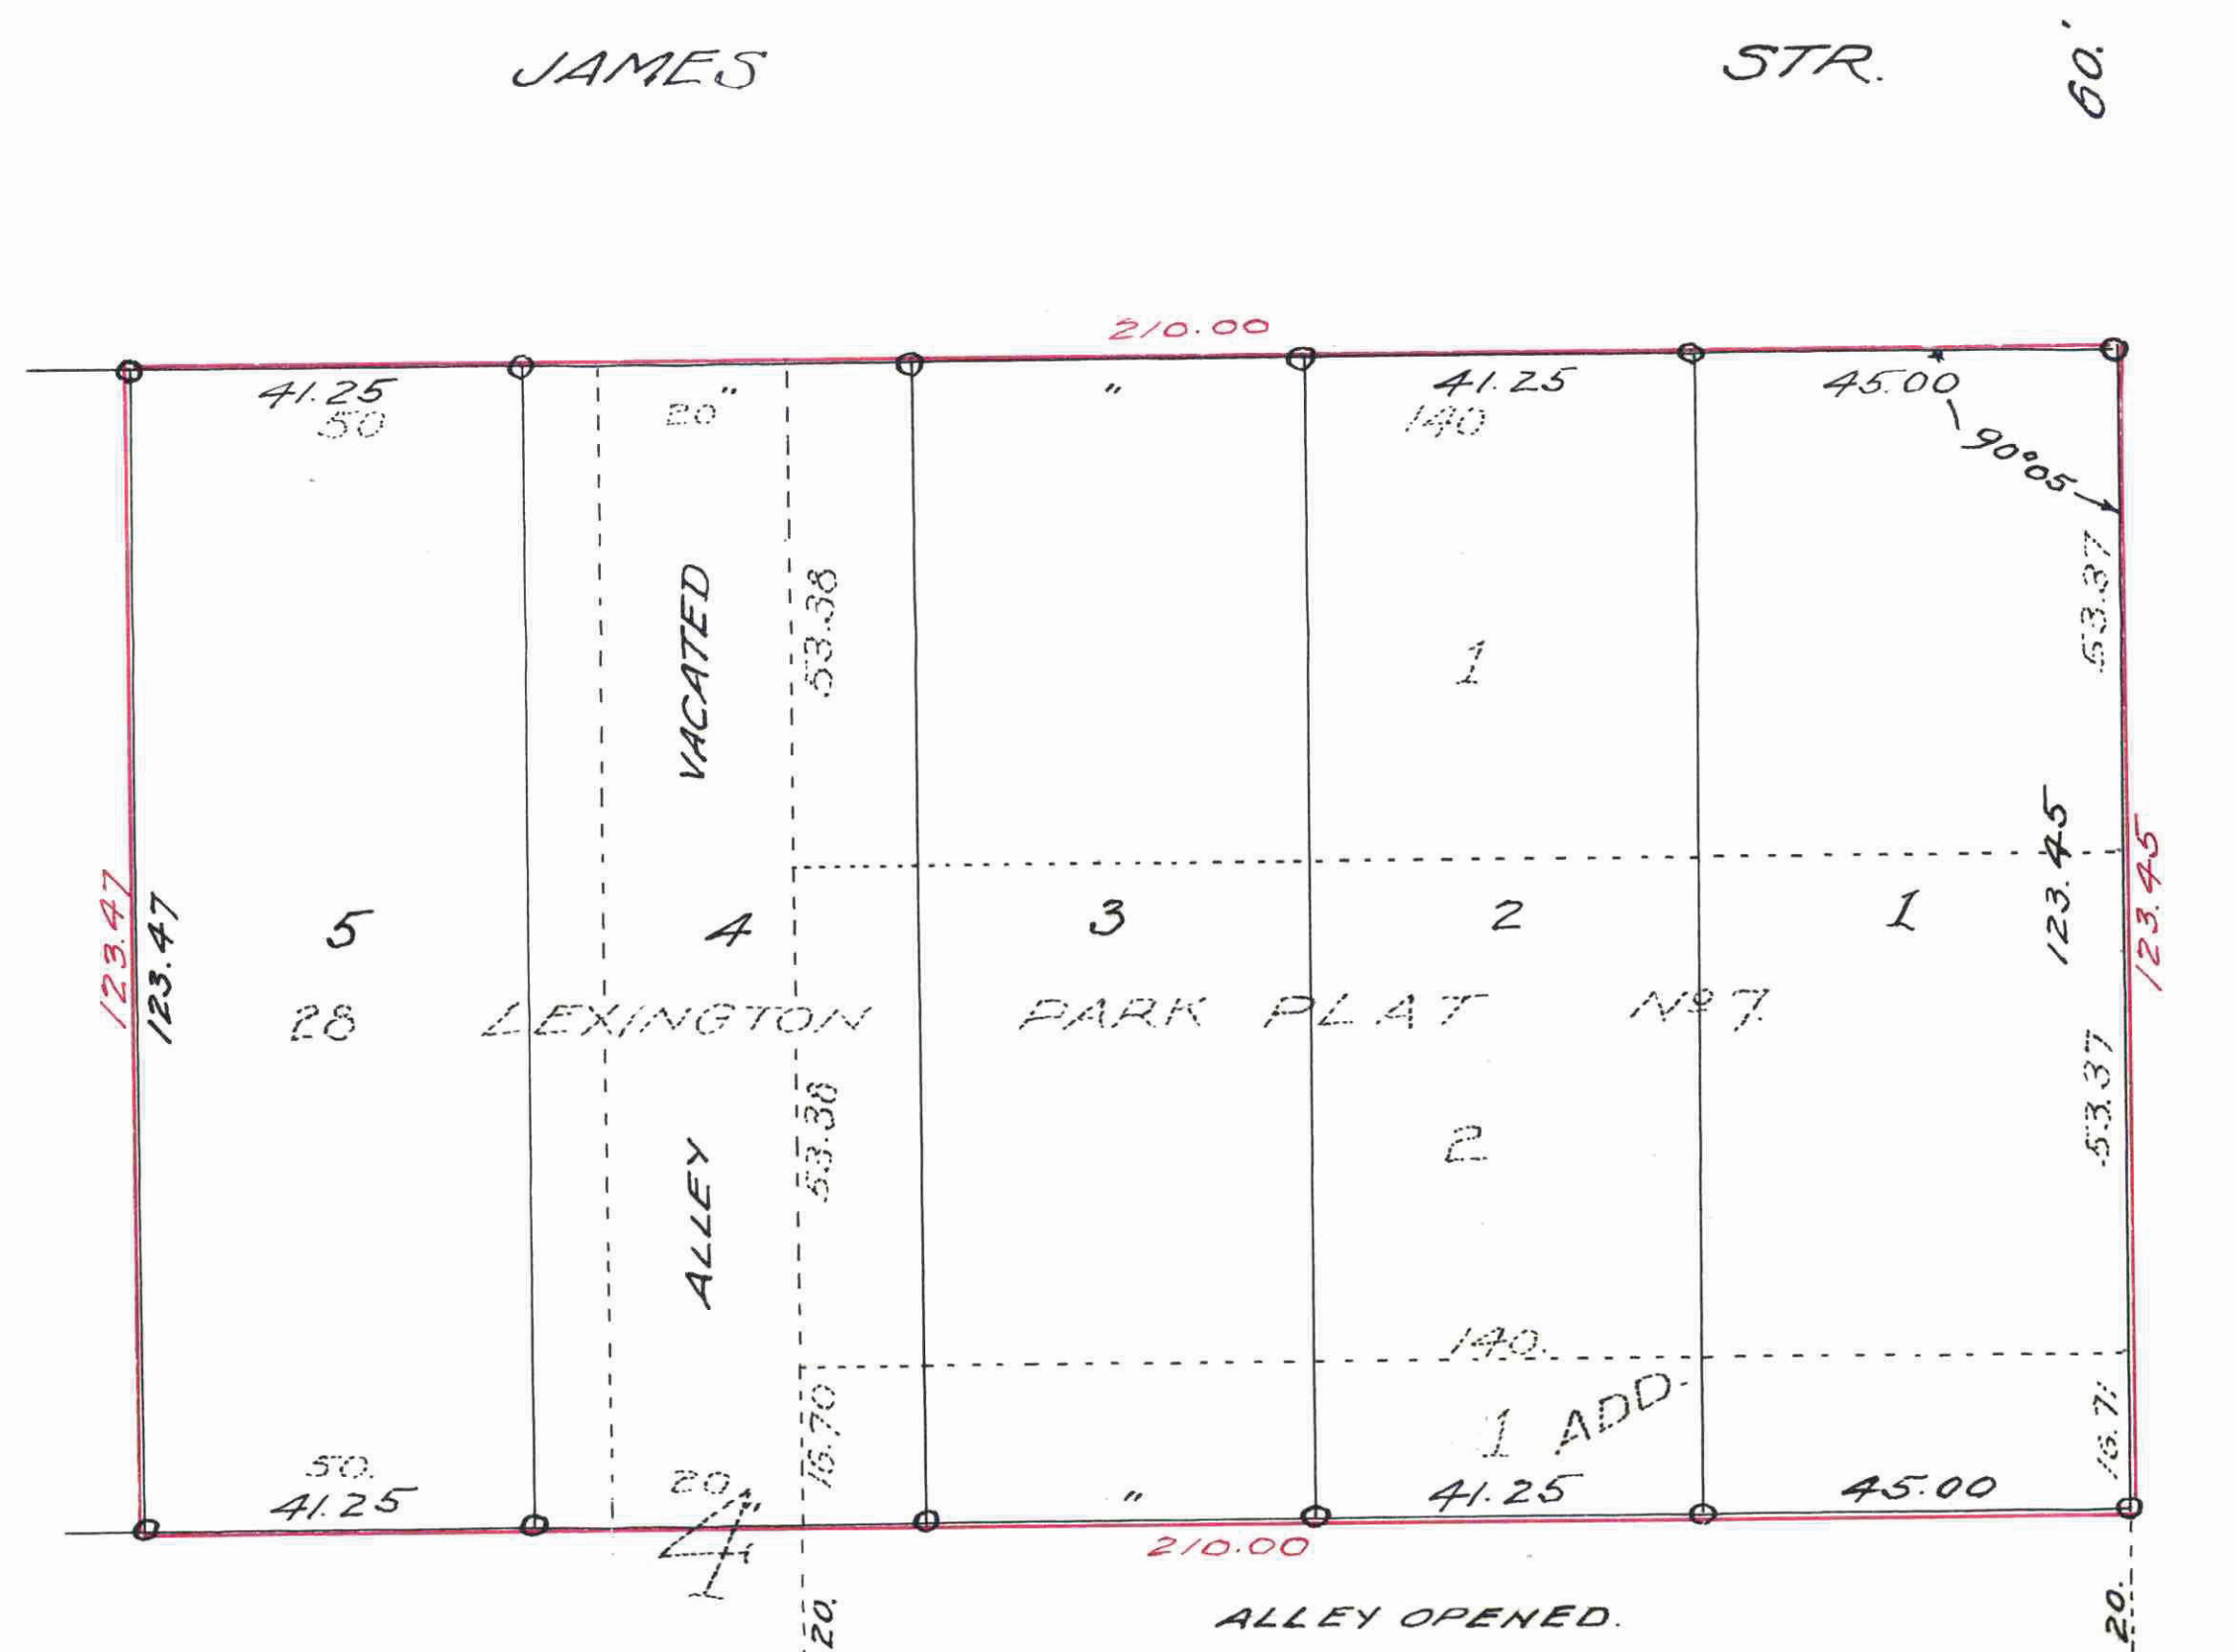

I hereby certify to having surveyed and plotted the property described on this map as BAER REARRANGEMENT and have placed irons as hereon indicated and the same is correct.

*Robert R. Godfrey*  
Surveyor

State of Minnesota } On this 27<sup>th</sup> day  
County of Ramsey } of July A.D. 1926  
personally appeared before the under-  
signed, Robert R. Godfrey, to me well  
known and acknowledged that he  
executed the foregoing certificate as  
his own free act and deed.

*Samuel M. Sink*  
Notary Public, Ramsey Co. Minn.  
My Commission Expires July 15, 1931

This is to certify that David Pouliot and Laura A. Pouliot, his wife, proprietors of Lots 1, 2 and 28, of Block 4, Lexington Park Plat No 7, and Lot 1, Sternberg's Addition together with the vacated North and South alley adjoining, all in Ramsey Co. Minn. have caused the same to be surveyed and plotted and hereafter known as BAER REARRANGEMENT as shown by this plat and hereby dedicate to the public for public use forever the alley as herein indicated.

Witness our hands and seals this 27<sup>th</sup> day of July 1926.

In presence of  
*Samuel M. Sink*  
Notary Public

*David Pouliot*  
*Laura A. Pouliot*

State of Minnesota } On this 27<sup>th</sup> day of July A.D. 1926, personally  
County of Ramsey } came before me the undersigned, David Pouliot and  
Laura A. Pouliot, his wife, to me well known and they acknowledged that  
they executed the foregoing certificate as their own free act and deed.

*Samuel M. Sink*  
Notary Public, Ramsey Co. Minn.  
My Commission Expires July 15, 1931

Accepted and approved this  
30<sup>th</sup> day of August A.D. 1926.  
*Wm. G. ...*  
*Wm. G. ...*  
Flat Commissioners

*John ...*  
Comm. of Public Works

Accepted by the Council AUG 31 1926  
Approved AUG 31 1926  
*D. W. Bissell*  
City Clerk

717371

STERBERG'S

STATE OF MINNESOTA  
County of Ramsey  
Office of the Register of Deeds  
This is to certify that the within instrument  
was filed for record in this office at St. Paul  
on the 31<sup>st</sup> day of August  
A. D. 1926 at 2 o'clock P. M. and that the  
same has been recorded in Book 45  
of *116* page 116.  
*Wm. G. ...*  
Register of Deeds.

Taxes for the amount of 1.000 on the  
lands of - *Wm. G. ...*  
SEP 1 - 1926  
ELSA M. ...  
RAMSEY COUNTY  
For *Skaplan*

TAXES PAID  
And Transfer Entered  
SEP 1 1926  
GEO. J. RIES,  
Auditor Ramsey County, Minn.  
By *Wm. G. ...*

All Installments of Assessments due  
on the within property to date are paid

SEP - 1 1926  
DEPARTMENT OF FINANCE  
ST. PAUL, MINN.  
C. J. ...  
By *Wm. G. ...*

This plat document  
is an UNOFFICIAL  
copy of a  
Subdivision Plat or  
Registered Land Survey  
and is made available for  
information purposes only.

To obtain an official copy  
please contact the Ramsey  
County Recorder's Office.