

SHADOW FALLS RE-AR. ST. PAUL MINNESOTA.

Surveyed by Robert Holterhoff
SCALE - 1 in. = 40 ft. ○ INDICATES IRON MAR. 19, 1926.

I hereby certify to having surveyed and platted the property described on this map as Shadow Falls Re-Ar. and have placed irons at the corners as hereon indicated and the same is correct. There is no low wet ground nor any traveled road or any easement on or across same except as shown.
Robert Holterhoff
Surveyor.

STATE OF MINNESOTA }
COUNTY OF RAMSEY } On this 31 day of Mar. A.D. 1926, personally appeared before me the undersigned Robert Holterhoff, to me well known, and acknowledged that he executed the foregoing certificate as his own free act and deed.

C. H. Sigler
Notary Public, Ramsey County, Minnesota.
My Commission Expires, Sept. 11, 1927

This is to certify that Katherine K. Meagher and John B. Meagher, her husband, proprietors of Lots 5, 6, 7 and 8, Block 4, except the easterly 10 ft. of said Lot 8, and also except that part of said Lot 8, deeded to the City of St. Paul in Document No. 52489, all in Shadow Falls Park Addition to St. Paul, have caused the same to be surveyed and platted and hereafter known as Shadow Falls Re-Ar., as shown by this plat, and hereby dedicate to the public, for public use forever, all streets, avenues and alleys as herein indicated.

Witness our hands and seals this 27th day of Sept. A.D. 1926.

IN PRESENCE OF

August L. ...
Notary Public

Katherine K. Meagher
John B. Meagher

STATE OF MINNESOTA }
COUNTY OF RAMSEY } On this 27 day of Sept. A.D. 1926, before me, a notary public within and for said County, personally appeared Katherine K. Meagher, and John B. Meagher, her husband, to me well known, and acknowledged that they are the proprietors named in the foregoing instrument and that they executed the foregoing instrument as their own free act and deed.


W. W. ...
Notary Public, Ramsey County, Minnesota.
My Commission Expires, April 23, 1927

Accepted and approved this 14th day of Oct. A.D. 1926.

George B. ...
Ed. ...
John ...
PLAT COMMISSIONERS.
COMMISSIONER OF PUBLIC WORKS.

Accepted by the Council, OCT 2 1926
Approved, OCT 2 1926

M. D. ...
CITY CLERK.

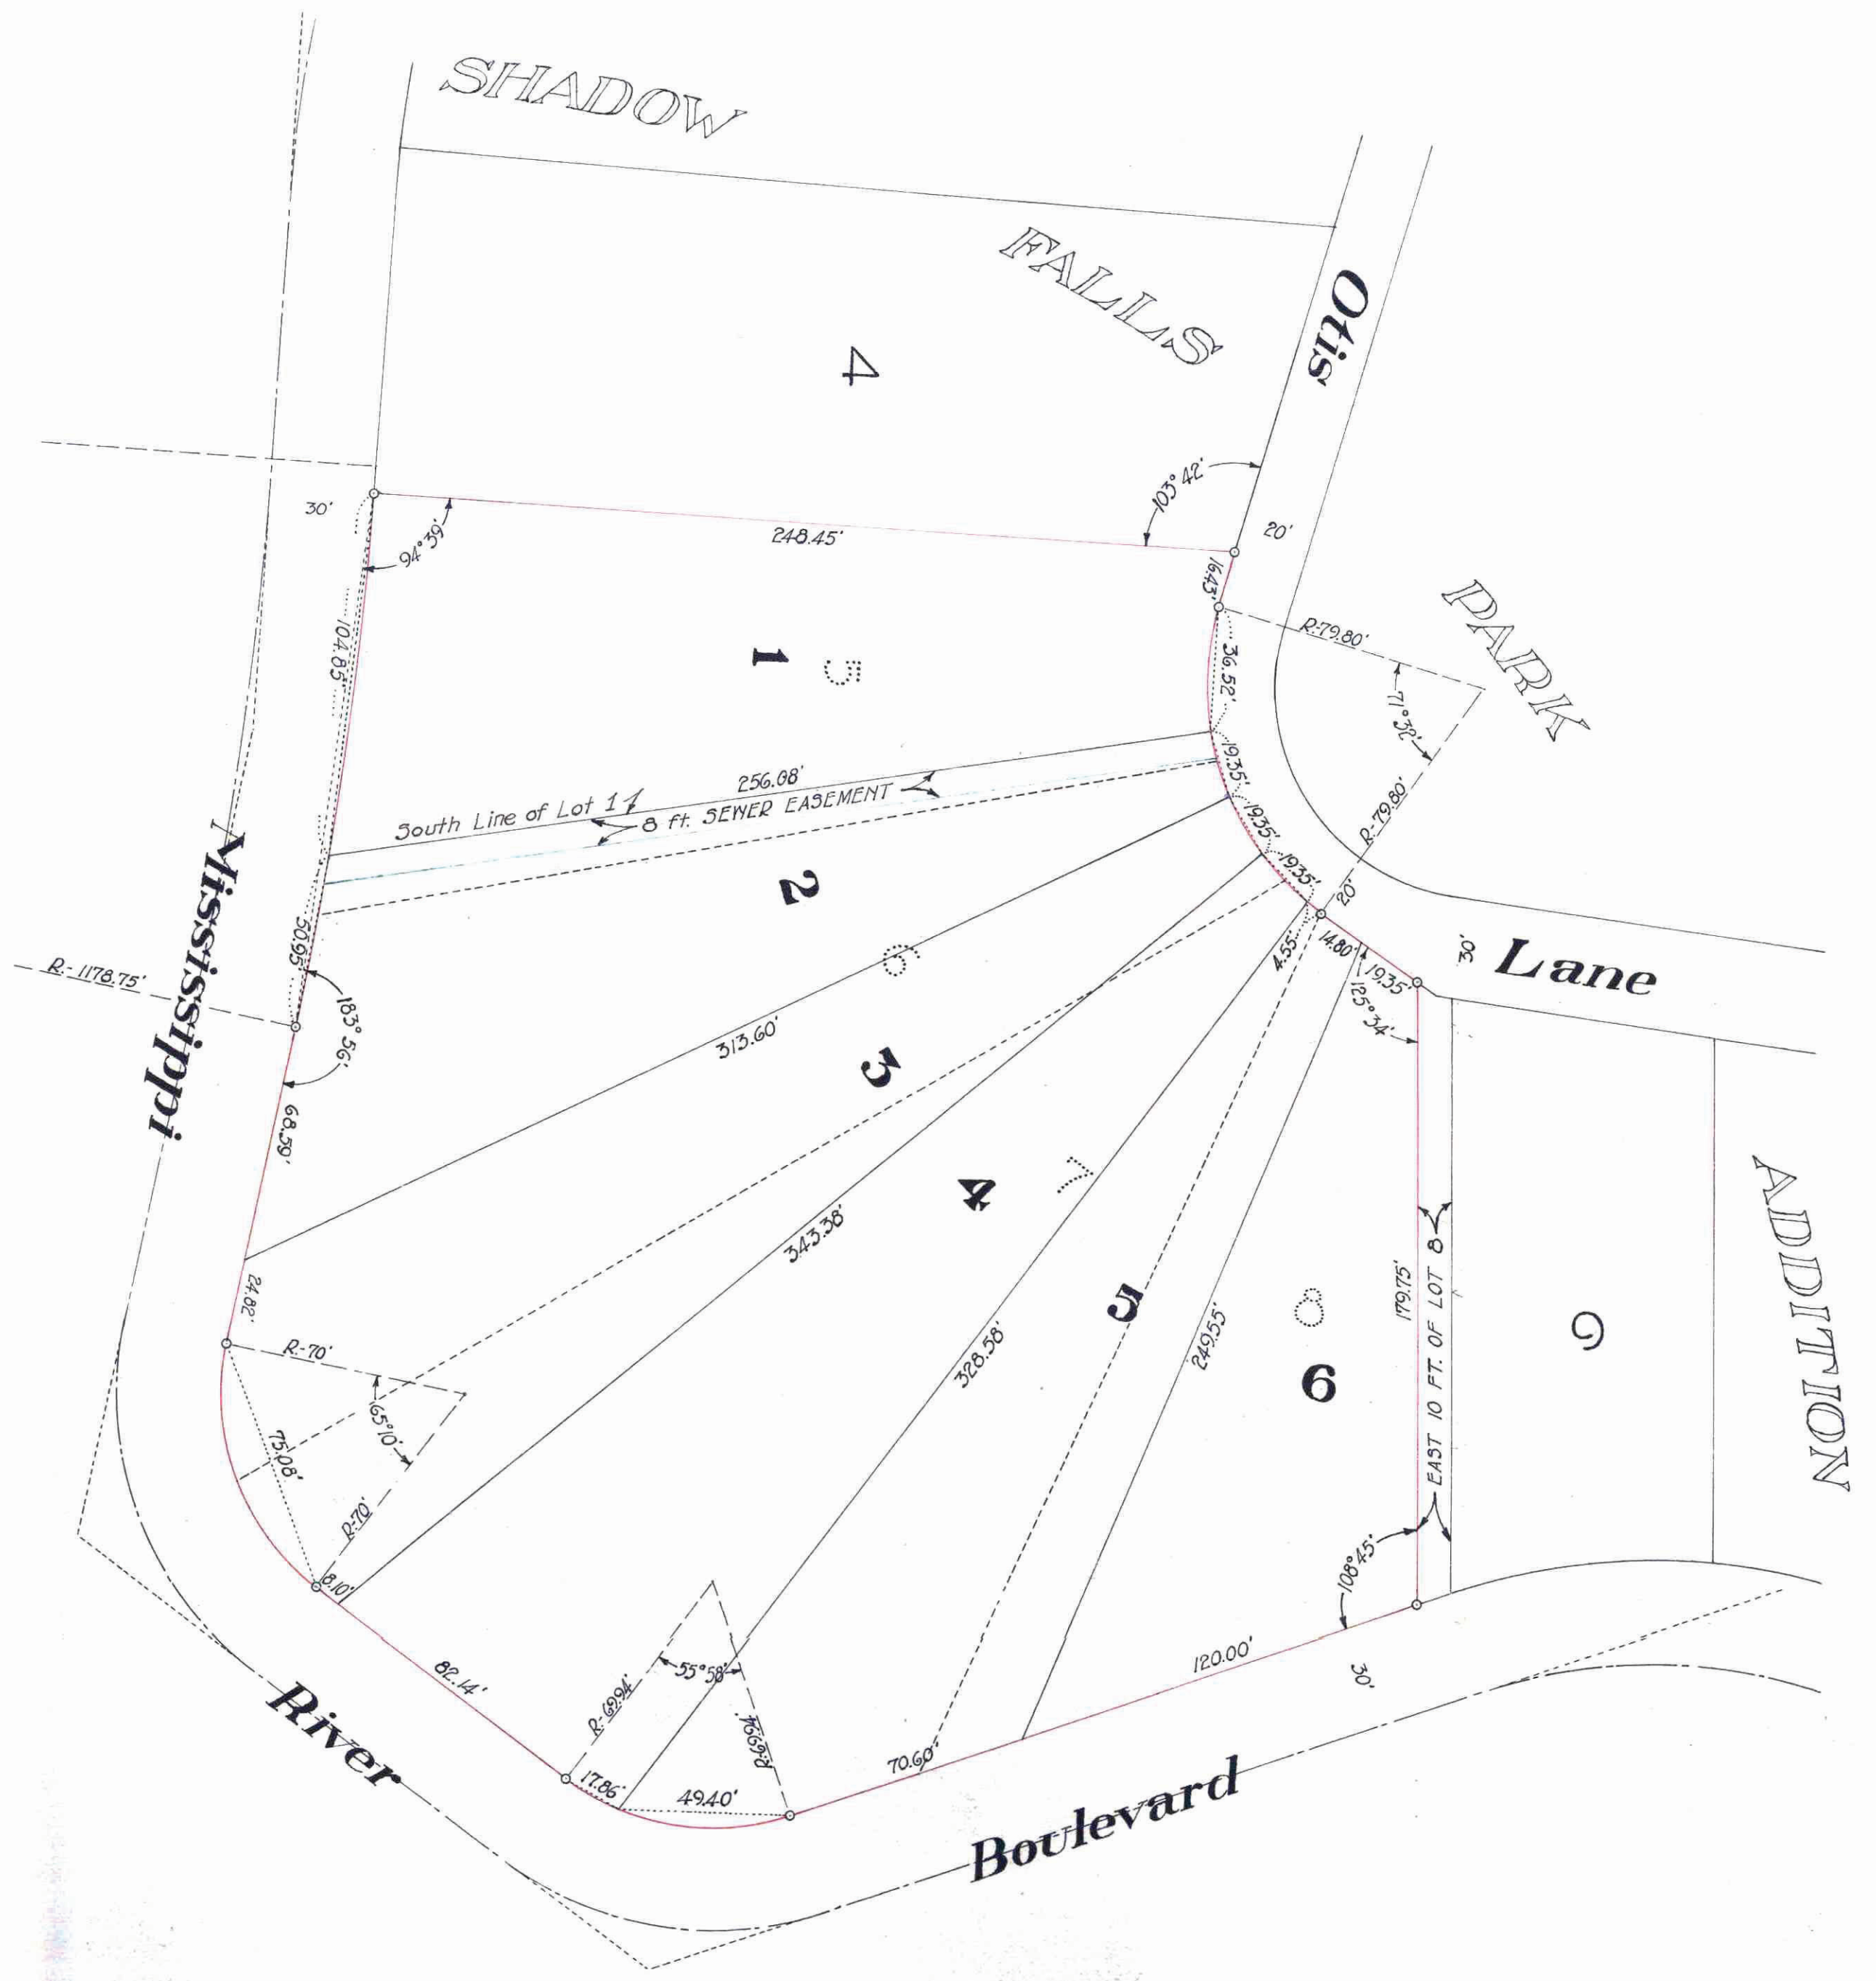

TAXES PAID
And Transfer Entered
OCT 30 1926
GEO. J. RIES
Auditor Ramsey County, Minn.
Augmaid Deputy.

Schmidler

Taxes for the year of 1926 on the lands described within PAID
OCT 29 1926
ELSA A. OSST, Treasurer,
RAMSEY COUNTY, MINN.
...

PLAT NUMBER 92242
PAGE 219 OF 220
OCT 29 1926
W. W. ...
Deputy.

This plat document is an UNOFFICIAL copy of a Subdivision Plat or Registered Land Survey and is made available for information purposes only.
To obtain an official copy please contact the Ramsey County Recorder's Office.

47226