

BYRNES' RE-AR. ST. PAUL MINNESOTA.

Surveyed by Robert Holterhoff

SCALE ~ 1 IN. = 50 FT.

o INDICATES IRON

SEPT. 17, 1926.

This plat document is an UNOFFICIAL copy of a Subdivision Plat or Registered Land Survey and is made available for information purposes only.



To obtain an official copy please contact the Ramsey County Recorder's Office.

I hereby certify to having surveyed and platted the property described on this map as Byrnes' Re-Ar. and have placed irons at the corners as hereon indicated and the same is correct. There is no low wet ground nor any traveled road or any easement on or across same except as shown.

Robert Holterhoff
Surveyor.

STATE OF MINNESOTA }
COUNTY OF RAMSEY } On this 2nd day of Oct. A.D. 1926, personally appeared before me the undersigned Robert Holterhoff, to me well known, and acknowledged that he executed the foregoing certificate as his own free act and deed.

Alfred L. Brown
Notary Public, Ramsey County, Minnesota.
My Commission Expires, May 26, 1923.

This is to certify that Michael Joseph Byrnes and Grace Loretta Byrnes, his wife, and James Henry Johnson, and Rosalie Johnson, his wife, proprietors of Block 4, Otto's Addition to St. Paul, Minnesota, have caused the same to be surveyed and platted and hereafter known as Byrnes' Re-Ar., as shown by this plat, and hereby dedicate to the public, for public use forever, all streets, avenues and alleys as hereon indicated.

Witness our hands and seals this 20 day of Sept. A.D. 1926.

IN PRESENCE OF
Henry G. Johnson
Charles F. Anderson

Michael Joseph Byrnes
Grace Loretta Byrnes

STATE OF MINNESOTA }
COUNTY OF RAMSEY } On this 30th day of Sept. A.D. 1926, before me, a notary public within and for said County, personally appeared Michael Joseph Byrnes and Grace Loretta Byrnes, his wife, to me well known, and acknowledged that they are the proprietors named in the foregoing instrument and that they executed the foregoing instrument as their own free act and deed.

F. J. Gehan
F. J. GEHAN, Notary Public, Ramsey County, Minnesota.
My Commission Expires, March 5, 1927

Witness our hands and seals this 29 day of Sept. A.D. 1926.

IN PRESENCE OF
L. M. Blanchett
Henry G. Johnson

James Henry Johnson
Rosalie Johnson

STATE OF MINNESOTA }
COUNTY OF TODD } On this 29 day of Sept. A.D. 1926, before me, a notary public within and for said County, personally appeared James Henry Johnson and Rosalie Johnson, his wife, to me well known, and acknowledged that they are the proprietors named in the foregoing instrument and that they executed the foregoing instrument as their own free act and deed.

L. M. Blanchett
L. M. Blanchett, Notary Public, Todd County, Minnesota.
My Commission Expires, March 25, 1927

Accepted and approved this 1st day of Oct. A.D. 1926.


George W. Bennett
J. J. Brown
Ed. Williams

PLAT COMMISSIONERS

Accepted by the Council, OCT 6 1926
Approved, OCT 6 1926

John ...
COMMISSIONER OF PUBLIC WORKS.

A. M. Giddens
CITY CLERK.

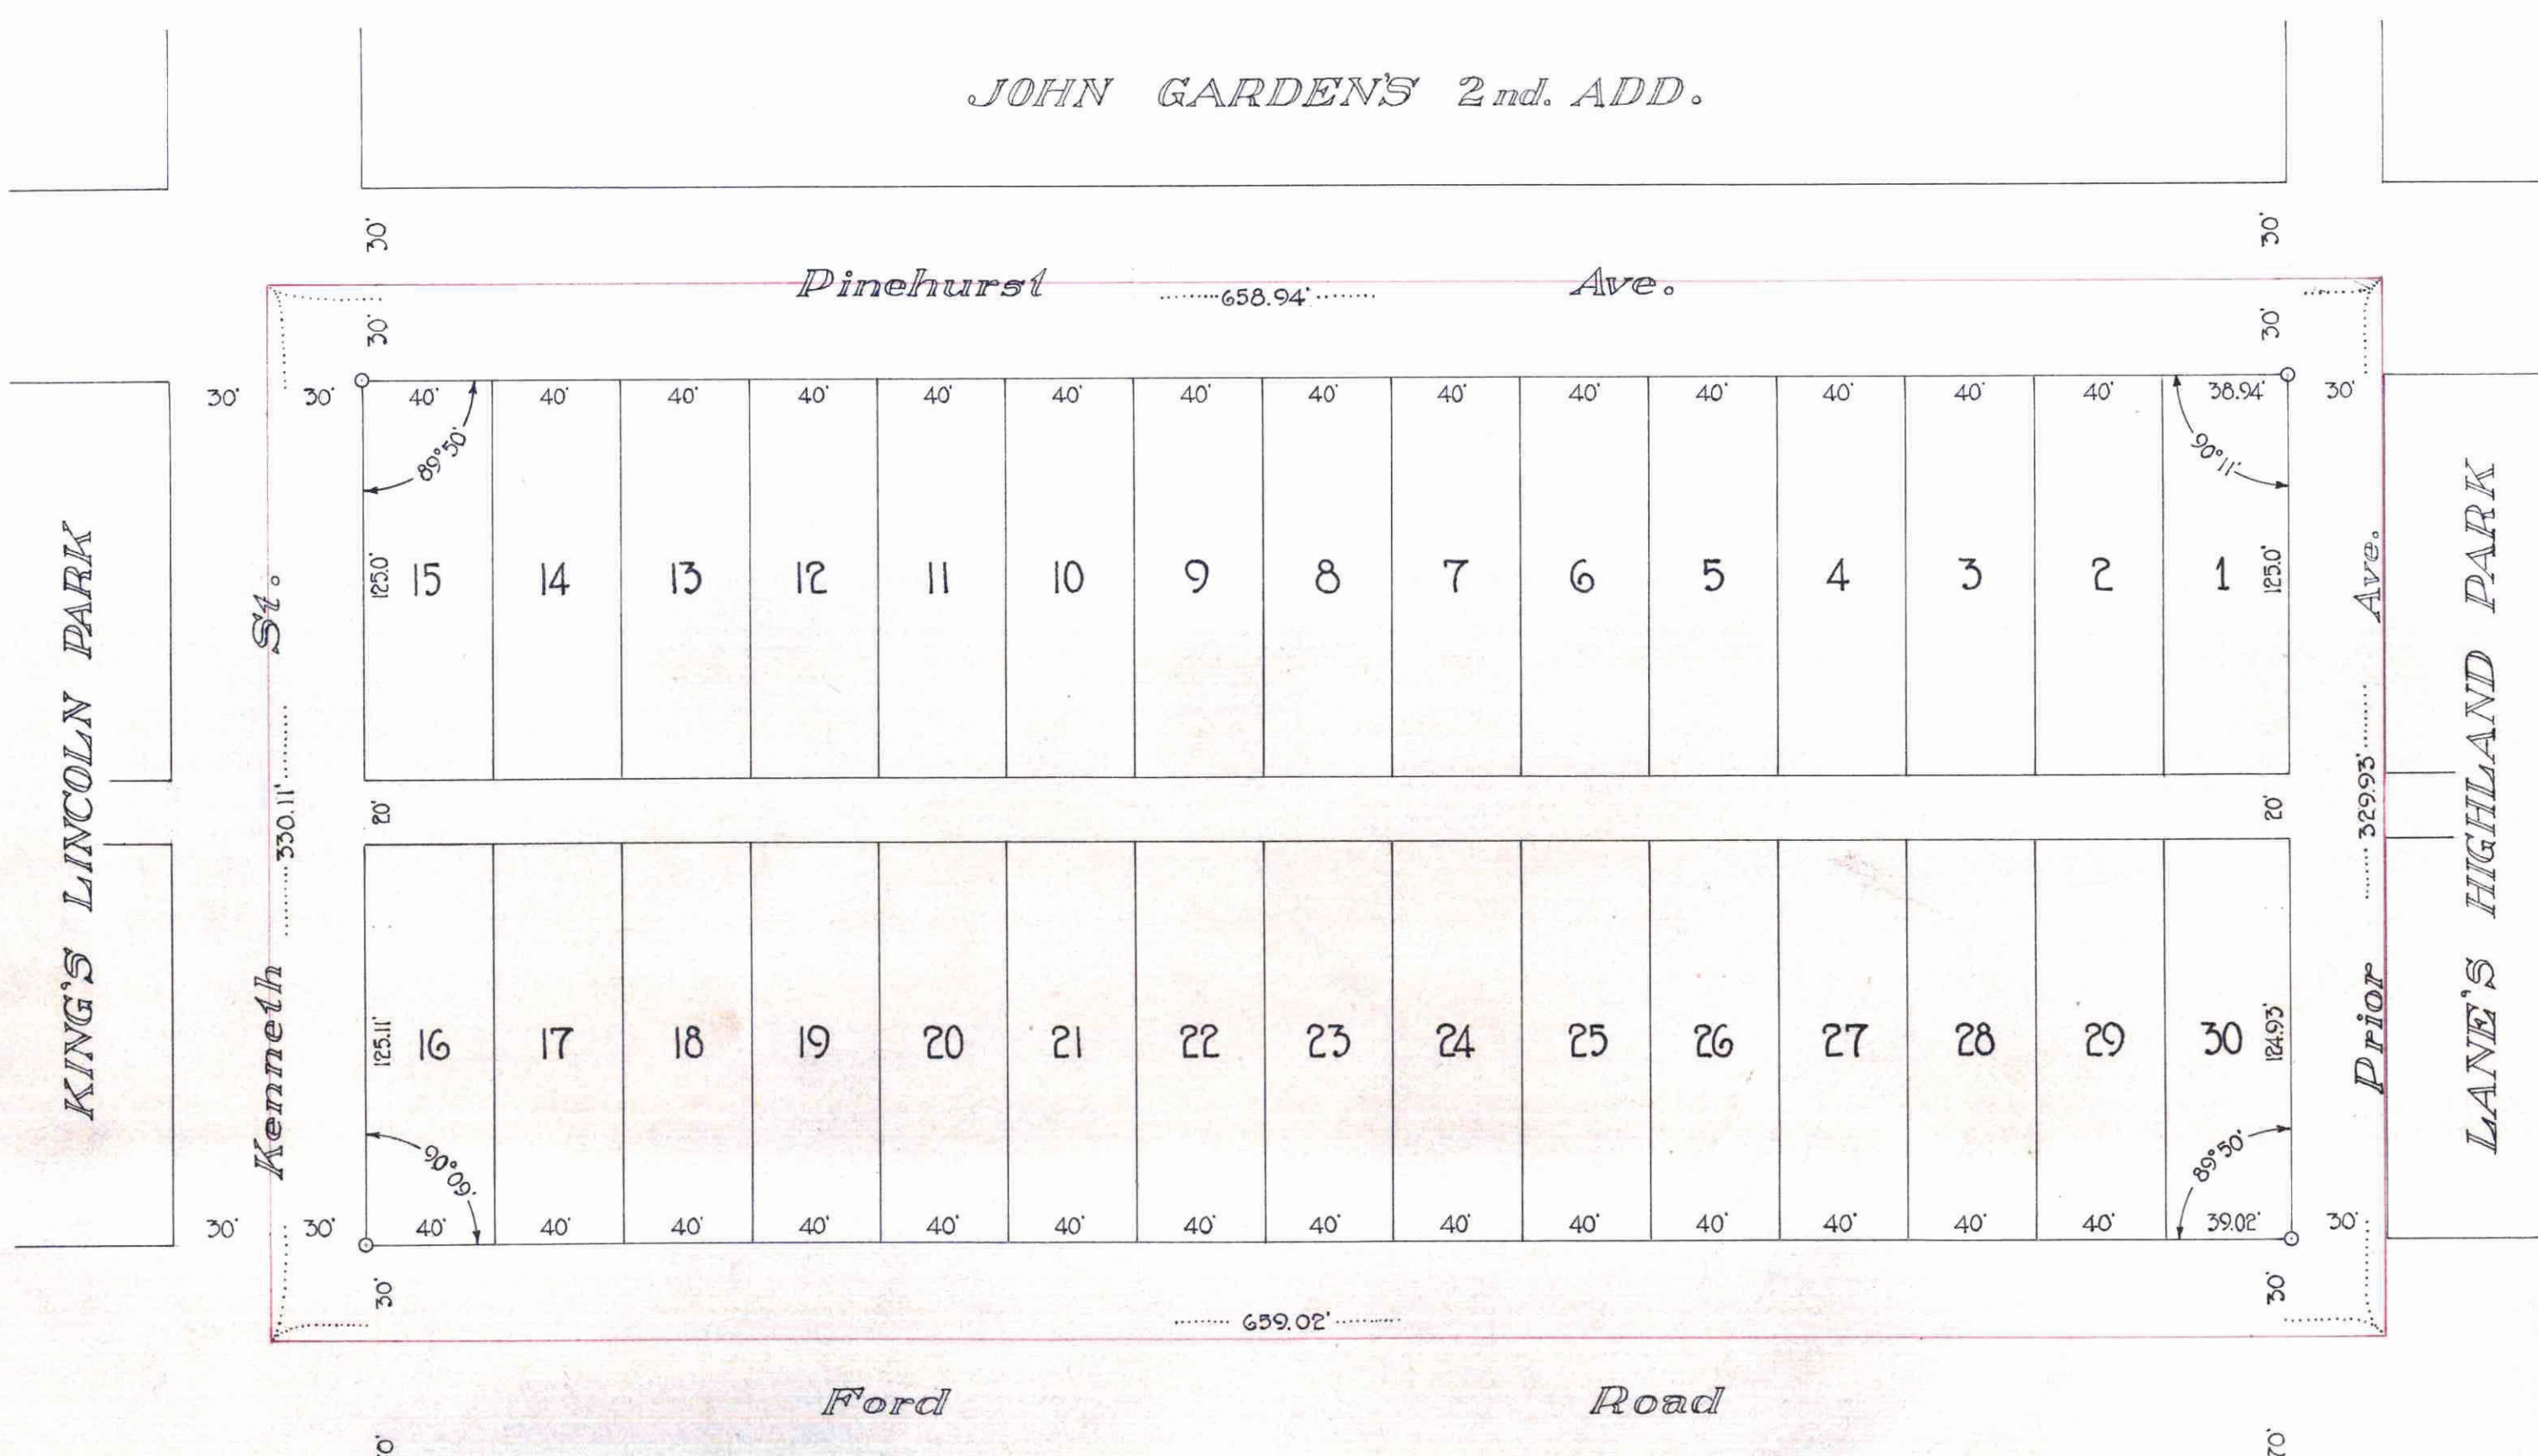

93881

OTTO'S ADD.

HILLCREST ADD.

DOCUMENT NUMBER 93881
CERTIFICATE NUMBER 24213
BOOK 138 PAGE 249
STATE OF MINNESOTA }
COUNTY OF RAMSEY }
OFFICE OF THE REGISTRAR OF TITLES
This is to certify that the within instrument was filed in this office at St. Paul, on the 29 day of Dec. A. D. 1926
at _____
Robert Holterhoff
Registrar of Titles.

DEC 28 1926
DEPARTMENT OF FINANCE
PAUL, MINN.
Schmitter

Taxes for the year of 1926 on the lands described within PAID
DEC 28 1926
HESA M. CERRI, Treasurer,
RAMSEY COUNTY, MINN.
Per *Sundberg*

TAXES PAID
And Transfer Entered
DEC 28 1926
GEO. J. RIES,
Auditor, Ramsey County, Minn.
Spurway Deputy.