

# KALMAN'S DIVISION NO 1

ADDITION TO THE CITY OF ST PAUL, MINN

SURVEYED BY GATES A. JOHNSON. C.E. IN AUGUST, 1884.

SCALE : 50 FEET TO ONE INCH.

I hereby certify to having surveyed and platted the property described on this map as Kalman's Division No 1, Addition to the City of St Paul, Minnesota, and have placed iron monuments at the corners of the block as hereon on this map shown, and the same is correct.  
Aug 19 1884 Gates A. Johnson  
Surveyor.

We, Robert A. Smith and Mary E. Smith, his wife, the undersigned owners of the north quarter of the west half of the northwest quarter of the southwest quarter of Section 26, Township 29, Range 23, do hereby certify to having caused the same to be surveyed and platted as Kalman's Division No 1, Addition to the City of St Paul, Minn. as herein and hereon indicated, and we do give and dedicate to the Public and for public use forever all the streets as on this map or plat laid out and designated.

In witness whereof we have hereunto set our hands and seals this 8<sup>th</sup> day of September A.D. 1884

In presence of  
Hanson  
H. H. H. } Robert A. Smith  
Mary E. Smith

Be it known that on this 8<sup>th</sup> day of Sep<sup>r</sup> A.D. 1884, personally came before me Robert A. Smith and Mary E. Smith, his wife, to me personally known to be the same persons described in and who executed the foregoing instrument and acknowledged that they executed the same freely and voluntarily for the purposes hereon expressed.

Rams Hanson  
Notary Public.

St Paul. Augt. 30<sup>th</sup> 1884.


Examined and approved

J. J. Johnson } Plat Commission.  
J. A. Sturley

Engineer's Office Sept 16<sup>th</sup> 1884.

I have examined this plat and recommend that it be approved and accepted by the Common Council of St Paul.

W. A. Jones  
City Engineer.

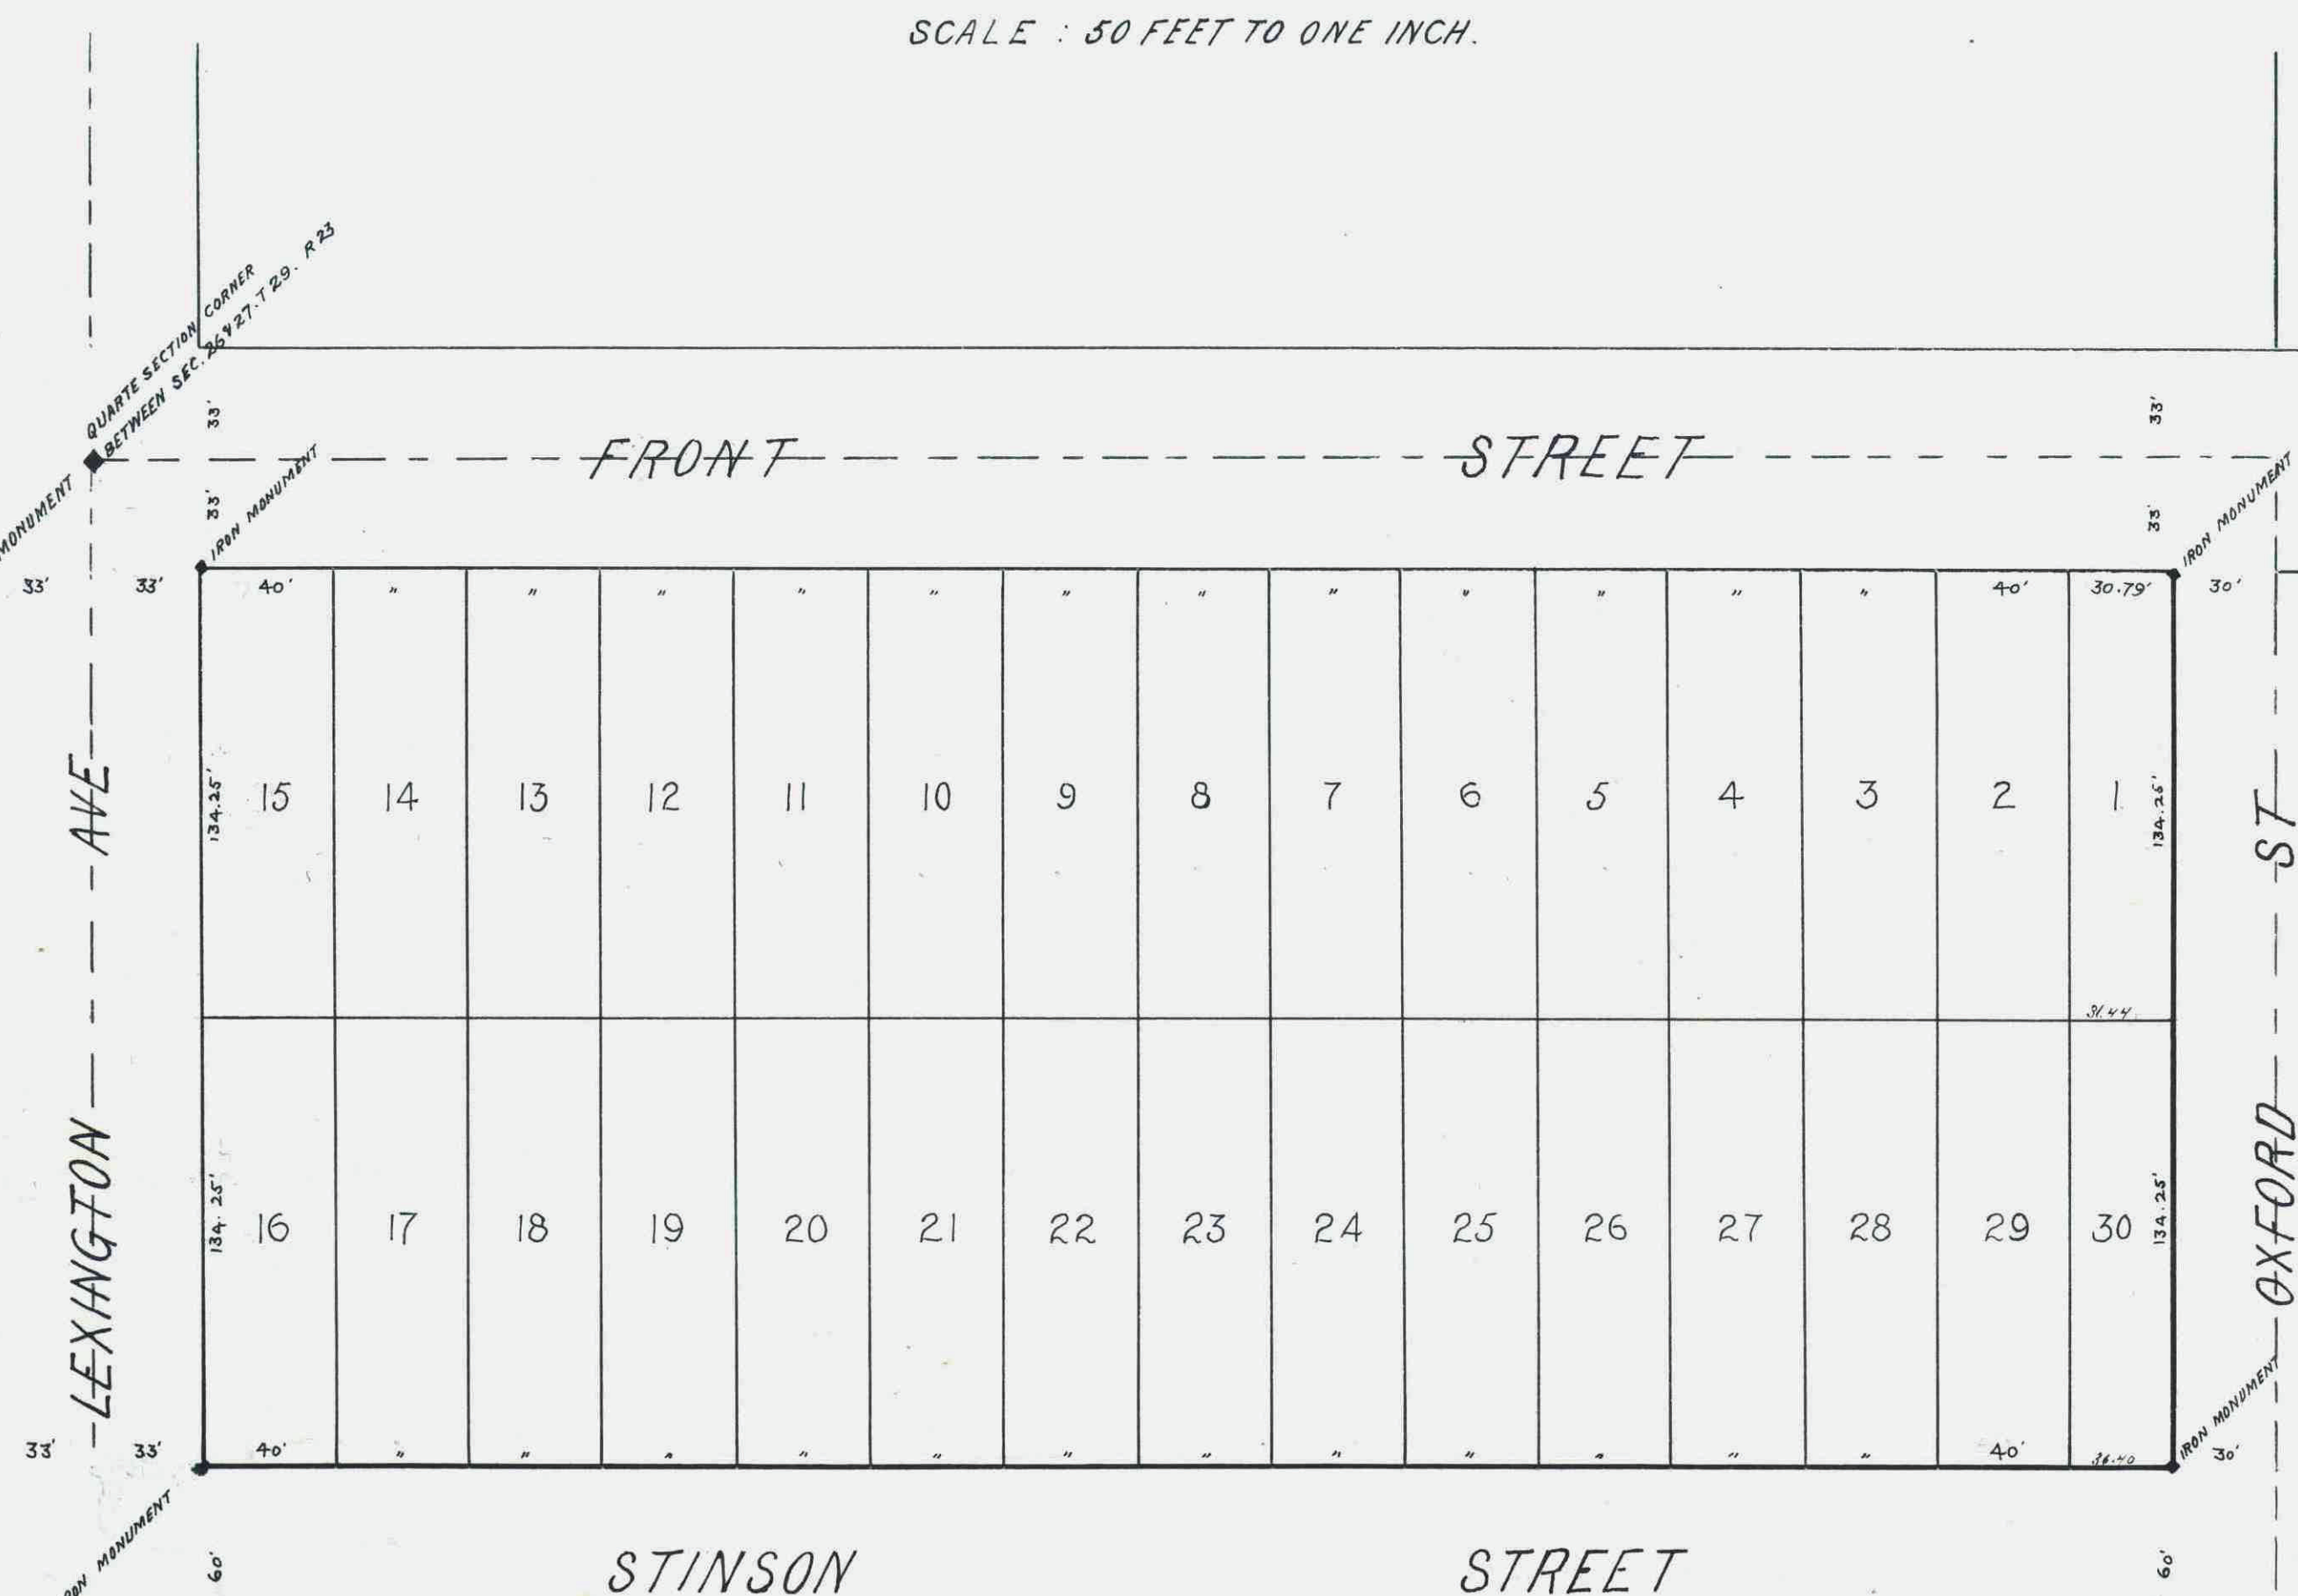

St Paul. Colb 1884.  
I certify that Kalman's Division No 1 Addition to St Paul, Minnesota as exhibited on this plat was accepted by the Common Council on the 14<sup>th</sup> day of Sept 1884 as an addition to this city.  
City Clerk  
St Paul, Minn

Auditor's Office, Ramsey Co. Minn.  
Taxes paid J. J. Johnson 1884  
County Auditor  
City Treasurer, St Paul 1884.  
Assessments for local improvements paid  
Geo. Reiss  
City Treasurer

Office of Register of Deeds } ss  
Ramsey County }  
Filed for record on the 7<sup>th</sup> day of  
October 1884 at 2 o'clock P.M.,  
and duly recorded in Book 5 of Data page  
23. R. E. Wiley Register of Deeds.

This plat document is an UNOFFICIAL copy of a Subdivision Plat or Registered Land Survey and is made available for information purposes only.  
To obtain an official copy please contact the Ramsey County Recorder's Office.

