

GOLDEN BANTAM ADDITION.

o Indicates Iron.

Scale 1 inch = 50 feet.

Robert R. Godfrey, Surveyor

I hereby certify to having surveyed and plotted the property described on this map as GOLDEN BANTAM ADDITION and have placed iron pins as hereon indicated and the same is correct.
Robert R. Godfrey, Surveyor.

State of Minnesota } On this 6 day
County of Ramsey } of Dec. A.D. 1926
personally appeared before the undersigned, Robert R. Godfrey, to me well known and acknowledged that he executed the foregoing certificate as his own free act and deed.

Mark W. Woodruff
Notary Public, Ramsey Co. Minn.
My Commission expires April 23, 1928.

This is to certify that John C. Peterson, and Augusta M. Peterson, his wife proprietors of the following: Commencing 605.22 ft. West from the Northeast corner of Section 22, Twp. 29, Rg. 23, thence South 862.4 feet to beginning thence West 504.9 feet, thence South 431.2 feet, thence East 504.9 feet thence North 431.2 feet to beginning, containing 5 Acres more or less have caused the same to be surveyed and plotted and hereafter known as GOLDEN BANTAM ADDITION as shown by this plat and hereby dedicate to the public for public use forever, all the streets, avenues, and alleys as herein indicated.

Witness our hand and seals this 9th day of October, 1926.
In presence of

J. Schneider }
R. Schroeder }
John C. Peterson
Augusta M. Peterson

State of Minnesota } On this 9th day of October, A.D. 1926, personally
County of Ramsey } came before me, the undersigned John C. Peterson
and Augusta M. Peterson, his wife, to me well known, and they acknowledged that they executed the foregoing certificate as their own free act and deed.

R. F. Schroeder
Notary Public, Ramsey Co. Minn.
My Commission Expires Dec. 1, 1930.

Accepted and approved this 12th day of November, A.D. 1926.

George B. Hancock }
E. J. Hanson } Plat Commissioners
J. A. Brown }
John C. Peterson } Comr. of Public Works.

Accepted by the Council - Approved -

A. W. Dindall
City Clerk

NOV 17 1926
RECEIVED
SCHMEIDLER'S

Taxes for the year of 1926 on the lands described within PAID
NOV 17 1926
S. A. MOBST, Treasurer,
RAMSEY COUNTY, MINN.
Schmeidler


TAXES PAID
And Transfer Entered

NOV 17 1926
GEO. J. RIES,
Auditor Ramsey County, Minn.
Deputy

PLAT NUMBER 92788
CERTIFICATE NUMBER 51119
BOOK 139 PAGE 284
STATE OF MINNESOTA
COUNTY OF RAMSEY
RECORDED IN THE REGISTER OF TITLE
THIS IS TO CERTIFY THAT THE ABOVE INSTRUMENT
WAS FILED IN THIS OFFICE BY ST. PAUL, MN. ON
10th day of Nov. A. D. 1926
J. W. Fitzgerald
Register of Title
by J. W. Fitzgerald
Deputy

This plat document is an UNOFFICIAL copy of a Subdivision Plat or Registered Land Survey and is made available for information purposes only.
To obtain an official copy please contact the Ramsey County Recorder's Office.

92788

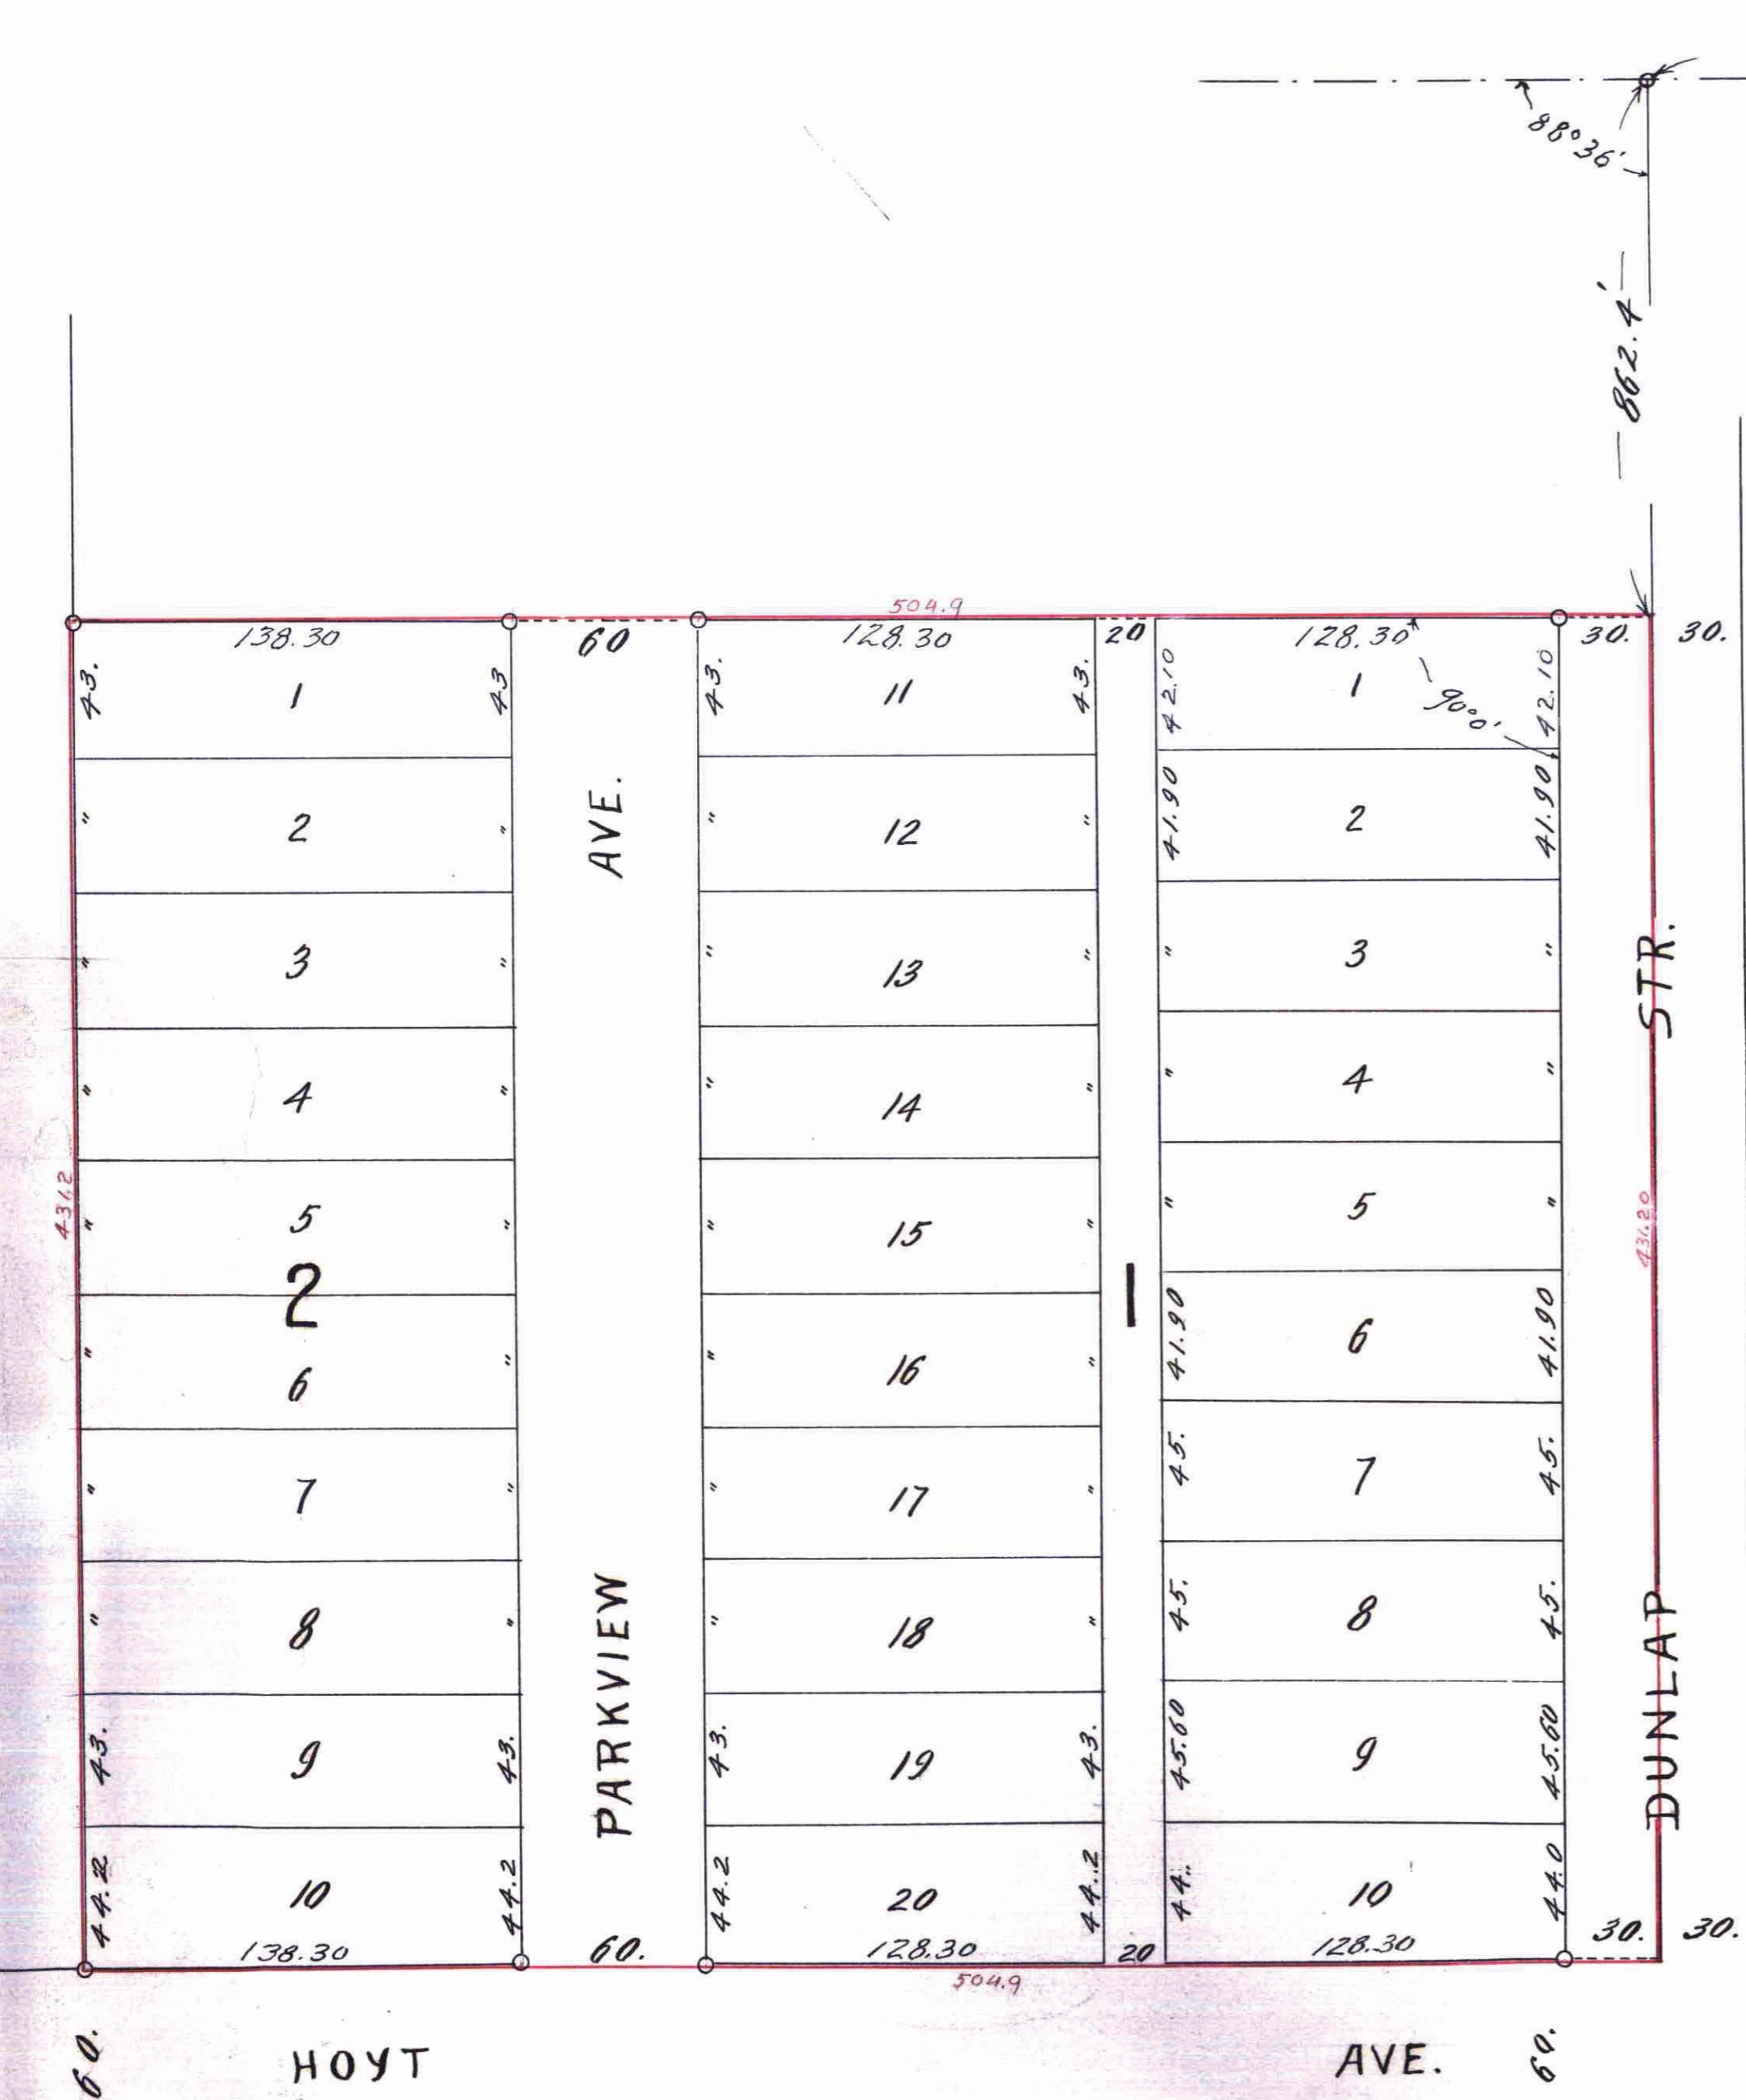

605.22
NE. COR. SEC. 22

