

SPINNER'S ADDITION

ST. PAUL, MINN.

F. J. Armstrong - Surveyor

Scale 40 ft. per inch
o indicates iron mon't.



This plat document is an UNOFFICIAL copy of a Subdivision Plat or Registered Land Survey and is made available for information purposes only.
To obtain an official copy please contact the Ramsey County Recorder's Office.

PLAT NUMBER 94072
CERTIFICATE NUMBER 52767
PAGE 21
3/10/26
3/20/26
F. J. Armstrong
Surveyor

I hereby certify to having surveyed and platted the property described on this map, as SPINNER'S ADDITION and have placed iron monuments at the corners as hereon shown and the same is correct. There is no low wet ground, traveled road or easement on or across same except as shown.
F. J. Armstrong
Surveyor

State of Minnesota } s.s.
County of Ramsey } On this 23rd day of July A.D. 1926
F. J. Armstrong, personally appeared before the undersigned
F. J. Armstrong, to me well known, and he acknowledged that he executed the foregoing certificate as his own free act and deed.
Chester L. Caldwell
Notary Public Ramsey Co. Minn.
My Commission expires Aug. 28th 1927.


This is to certify that Peter J. Spinner, unmarried, owner of and Mary B. Spinner holder of a mortgage on the following described property to wit: Block 5 B. SCHNITZIUS ADDITION to ST. PAUL, MINN., have caused the same to be surveyed and platted and hereafter known as SPINNER'S ADDITION as shown by this map and hereby dedicate to the public and for the public use forever all avenues and alleys as hereon indicated.
Witness our hands and seals this 7th day of August A.D. 1926
In presence of
Henry O. Sargent } As to
Giacinto Losabli } P.S.
Wm. J. Dean } As to
W. J. Zwick } M.B.S.
Peter J. Spinner
Mary B. Spinner

State of Minnesota } s.s.
County of Ramsey } On this 7th day of August A.D. 1926
Peter J. Spinner, unmarried, personally appeared before the undersigned
Peter J. Spinner, to me well known, and he acknowledged that he executed the foregoing certificate as his own free act and deed.
Henry O. Sargent
Notary Public, Ramsey Co. Minn.
My Commission expires Aug. 28, 1927.

State of Iowa } s.s.
County of Winneshiek } On this 10th day of Aug. A.D. 1926
Mary B. Spinner, to me well known, and she acknowledged that she executed the foregoing certificate as her own free act and deed.
W. Klein
Notary Public, Winneshiek Co., Iowa
My Commission expires July 6th, 1927.

By Schneider

Taxes for the year of 1925 on the lands described within PAID
DEC 31 1926
W. J. Dean, Treasurer, Ramsey County, Minn.
Schneider

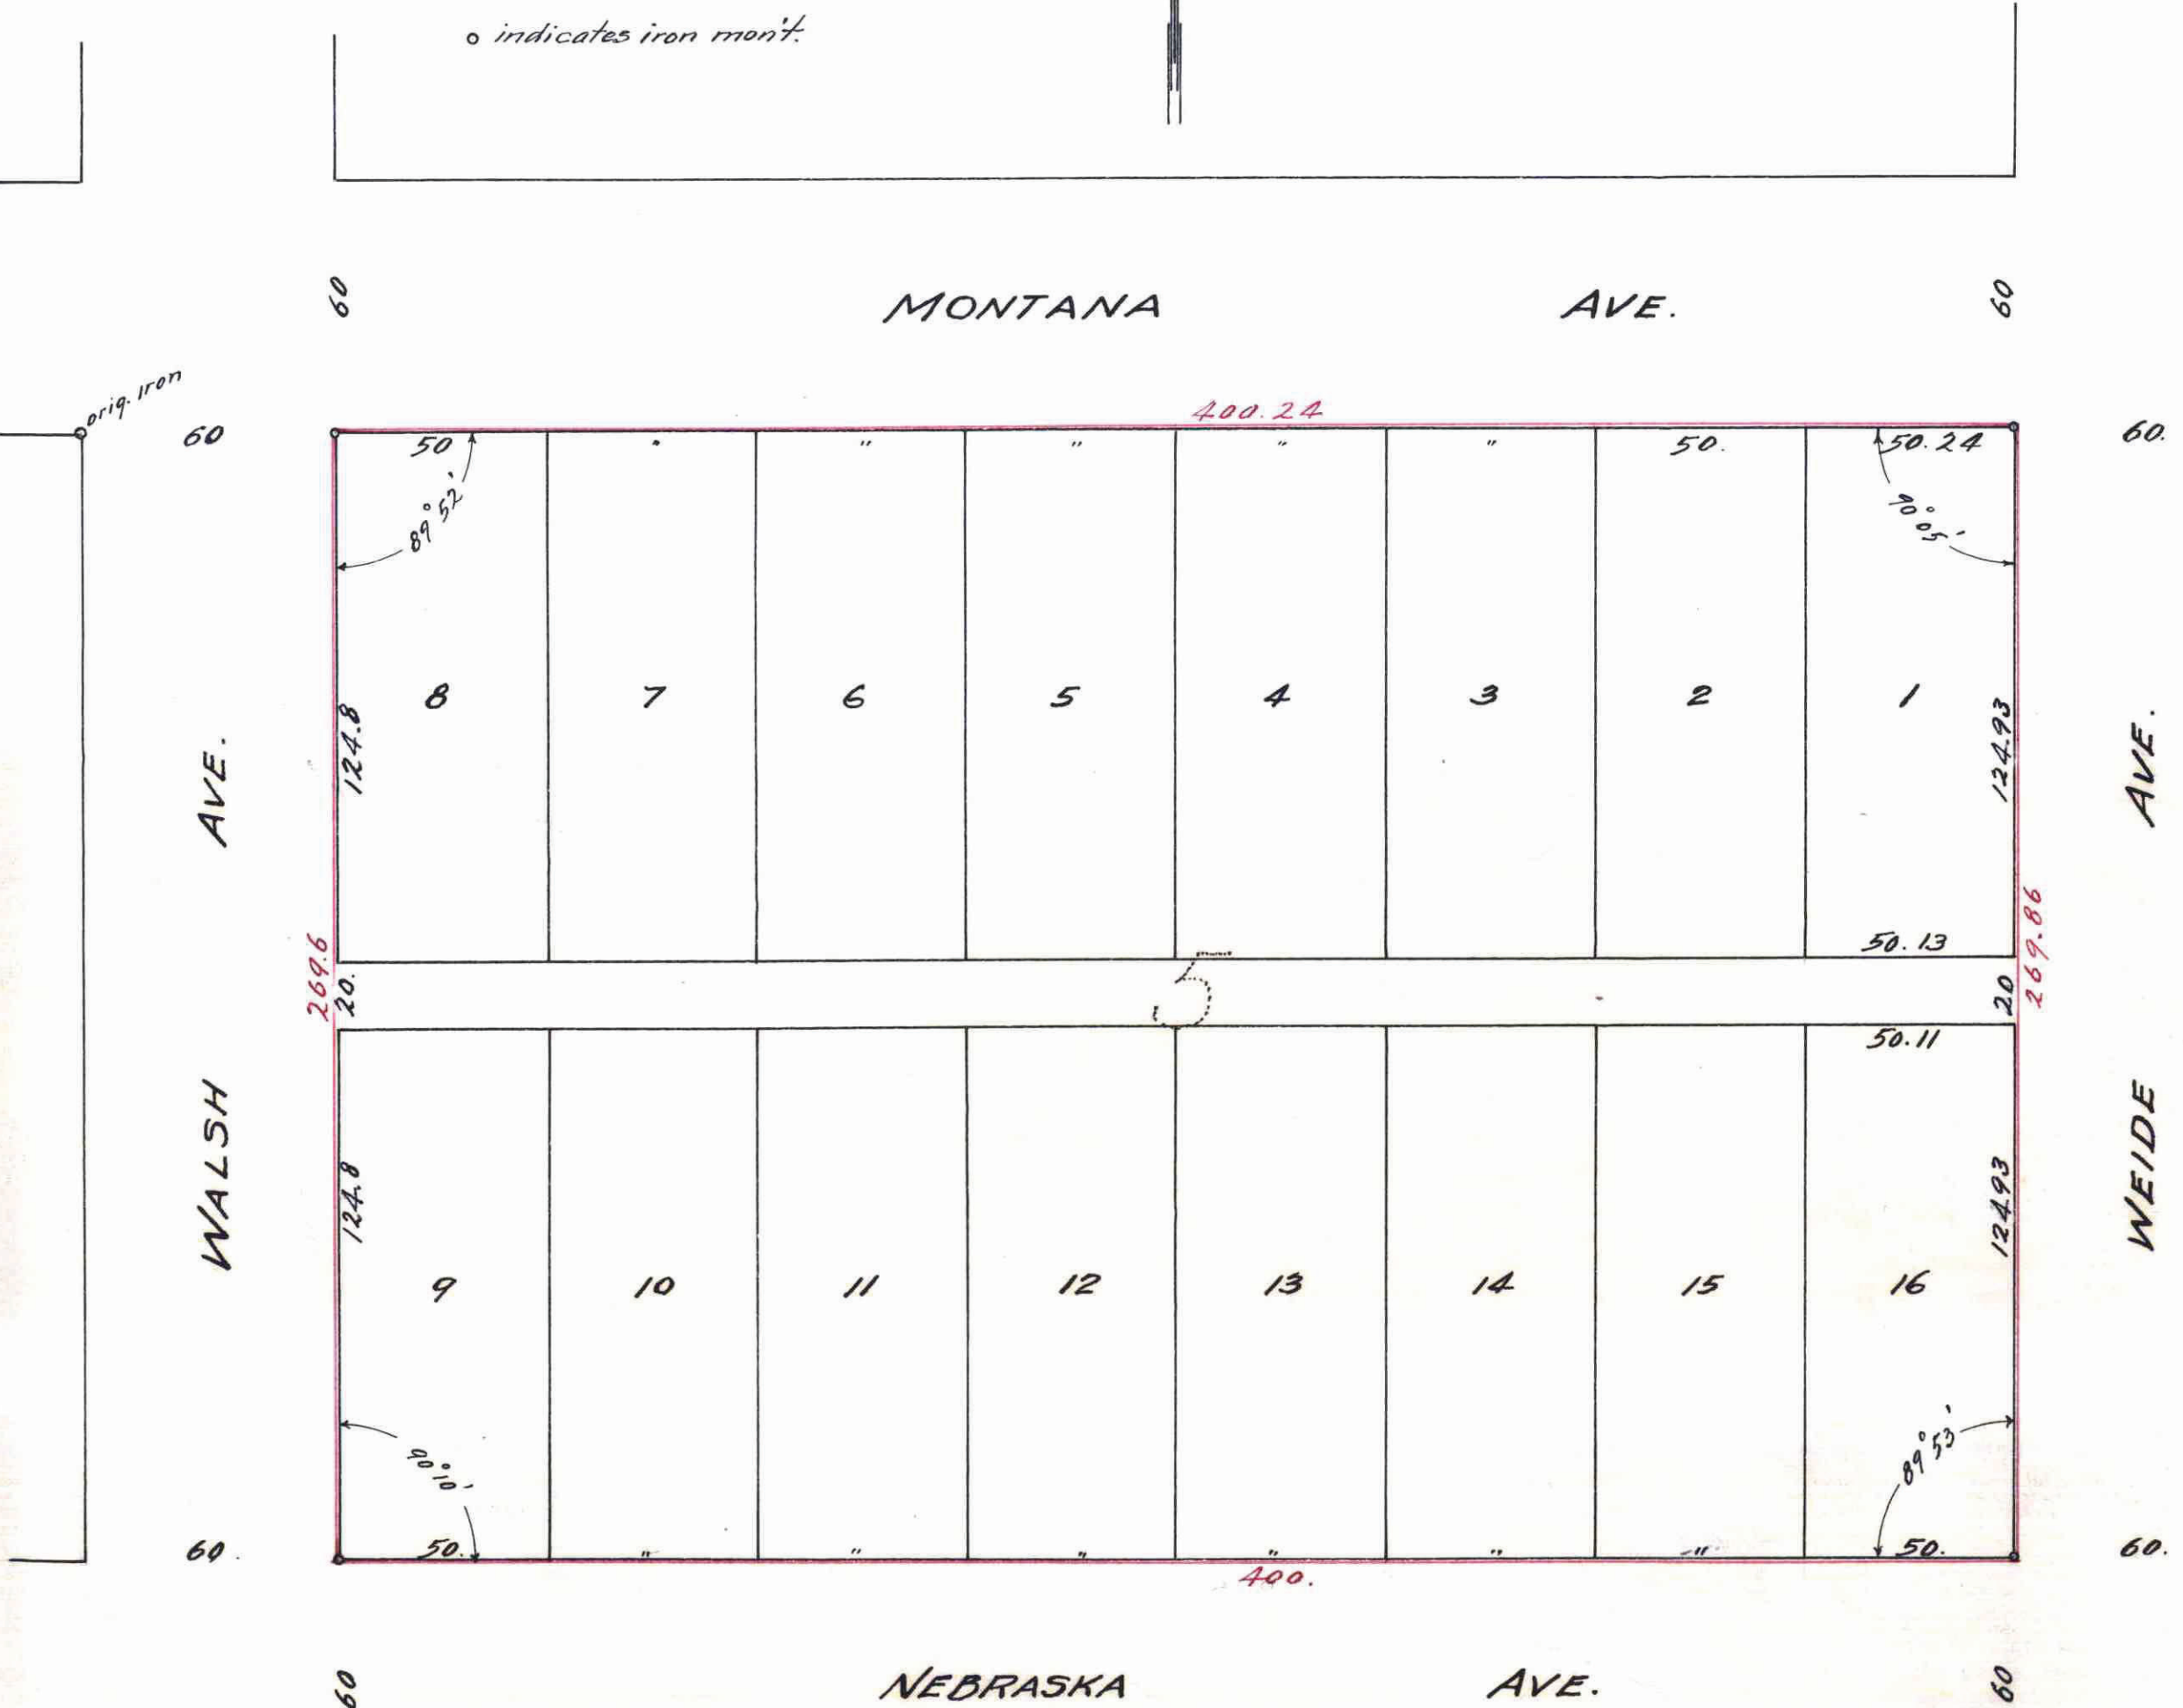

94072

Accepted by the Council DEC 31 1926 1926
Approved DEC 31 1926 1926
City Clerk

TAXES PAID
And Transfer Entered
DEC 31 1926
GEO. J. RIES, Auditor, Ramsey County, Minn.
Deputy

Accepted and Approved this 31st day of December A.D. 1926
Plat Commissioners
Commissioner of Public Works