

PRESCOTT'S REARRANGEMENT

726371

Franklyn J. Armstrong, Surveyor


This plat document is an UNOFFICIAL copy of a Subdivision Plat or Registered Land Survey and is made available for information purposes only.



To obtain an official copy please contact the Ramsey County Recorder's Office.

Scale 30 Feet per inch.

o indicates iron

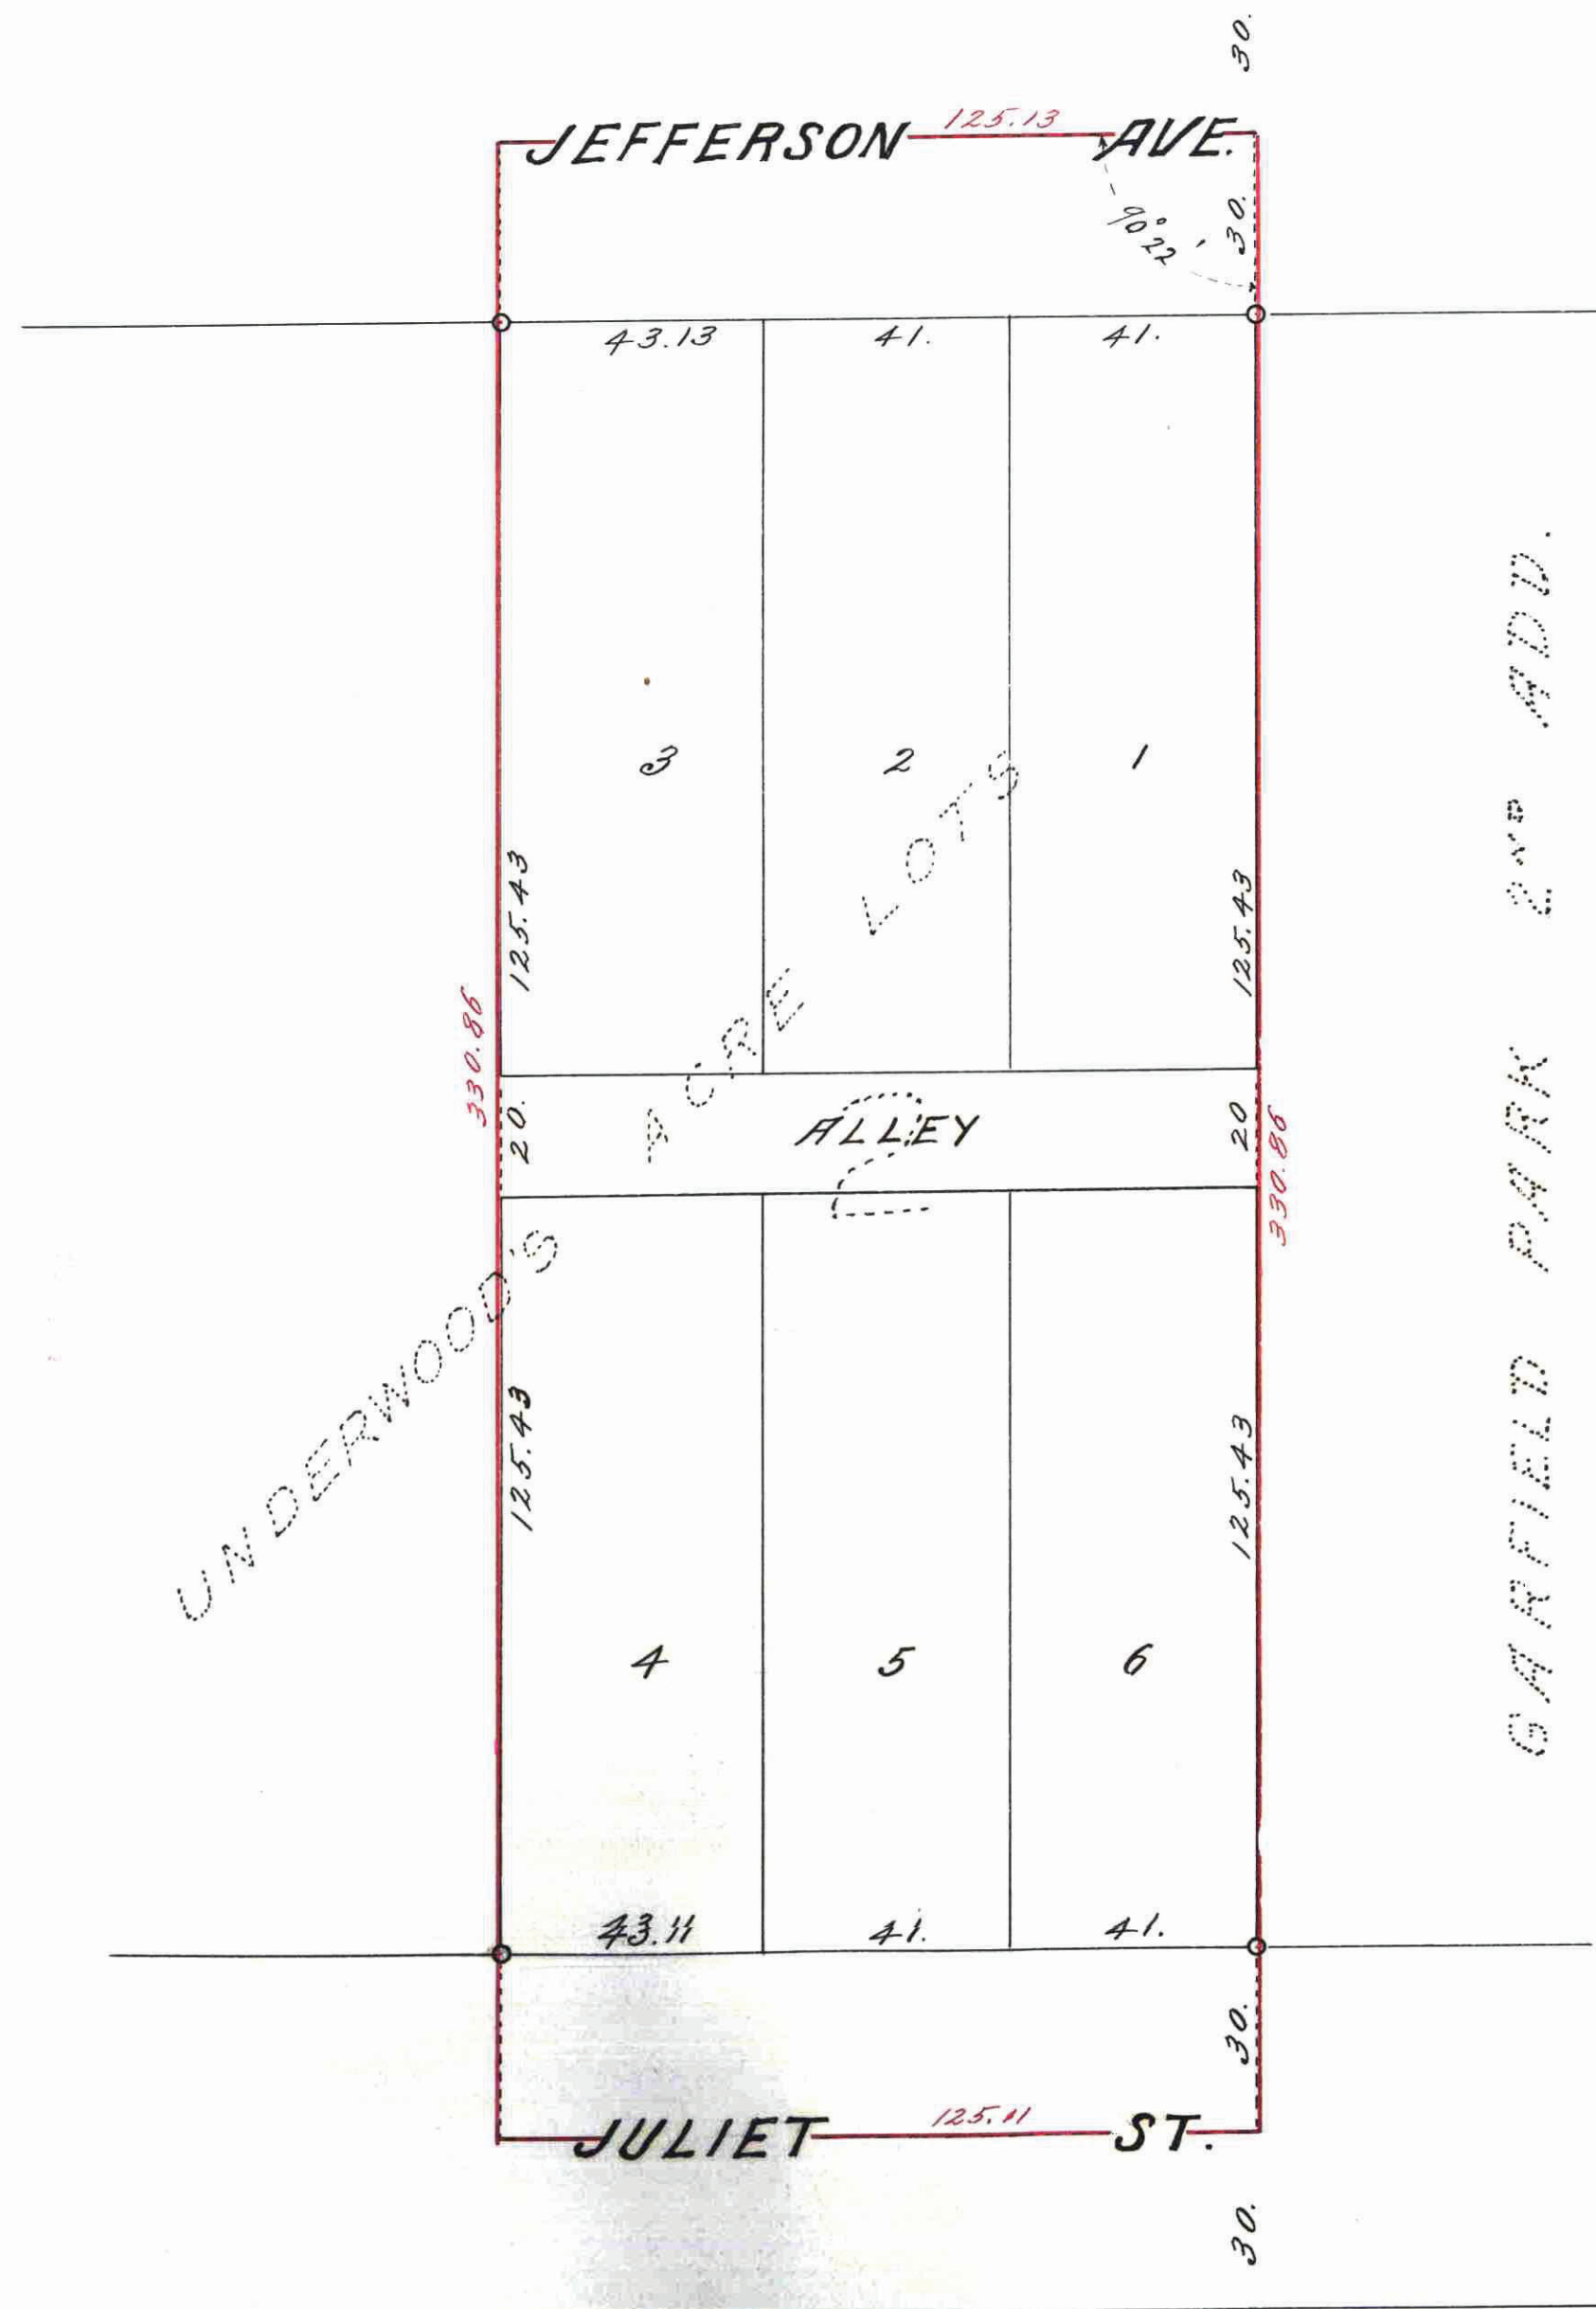

I hereby certify to having surveyed the property as described on this plat as Prescott's Rearrangement, and have placed irons at the corners as shown and the same is correct. There is no low wet ground nor any traveled road or easement on or across same, except as shown.

Franklyn J. Armstrong, Surveyor

State of Minnesota } On this 29th day of December A.D. 1926 before me County of Ramsey } personally appeared, Franklyn J. Armstrong, to me well known and acknowledged that he executed the foregoing certificate as his own free act and deed.

Patrick J. Ryan, Notary Public, Ramsey Co, Minn. My commission expires...

This is to certify that, William E. Prescott, unmarried, proprietor of Lot Two (2) Underwood's Acre Lots, Ramsey County, Minnesota, has caused the same to be platted and hereafter known as, Prescott's Rearrangement as shown on this plat, and hereby dedicate to the public, for public use forever all the streets, avenues and alleys as hereon indicated.

Witness my hand and seal this 29th day of December 1926

In presence of Stephen J. Schmitt, Edward Schmitt } William E. Prescott

State of Minnesota } On this 29th day of December A.D. 1926 County of Ramsey } before me personally appeared, William E. Prescott unmarried, to me well known and acknowledged that he executed the foregoing certificate as his own free act and deed.

Stephen J. Schmitt, Notary Public, Ramsey Co, Minn. My commission expires, Sept 3, 1929

Accepted and approved this 31st day of December A.D. 1926

George H. Berwick, J. J. Madson, John Anderson } Plat Commissioners Commissioner of Public Works

Accepted by the Council, Approved, DEC 31 1926, City Clerk

TAXES PAID And Transfer Entered DEC 31 1926 GEO. J. RIES, Auditor Ramsey County, Minn. By [Signature] Deputy.

Schmitt

Taxes for the year of 1925 on the lands described within PAID DEC 31 1926 HELM H. OSST, Treasurer, RAMSEY COUNTY, MINN. [Signature]

STATE OF MINNESOTA) County of Ramsey) Office of the Register of Deeds This is to certify that the within instrument was filed for record in this office at St. Paul on the 21 day of December A. D. 1926, at 3:50 P. M., and that the same were duly recorded in Book 44 of Town Plat, Page 2 of [Signature] Register of Deeds.

726371