


KUHL'S ADDITION

To The
City of St. Paul
Scale 1 in. = 100 ft.
Hawley & Newell
Civil Engineers

This plat document is an UNOFFICIAL copy of a Subdivision Plat or Registered Land Survey and is made available for information purposes only.
To obtain an official copy please contact the Ramsey County Recorder's Office.

STATE OF MINNESOTA, ss.
County of Ramsey.
Office of the Register of Deeds.
This is to certify that the within instrument was filed for Record in this Office, at St. Paul, on the 27th day of July, A. D. 1886, at 4 o'clock, P. M., and that the same was referred in Book No. 31, page 31.
By: R. W. ... Register of Deeds.

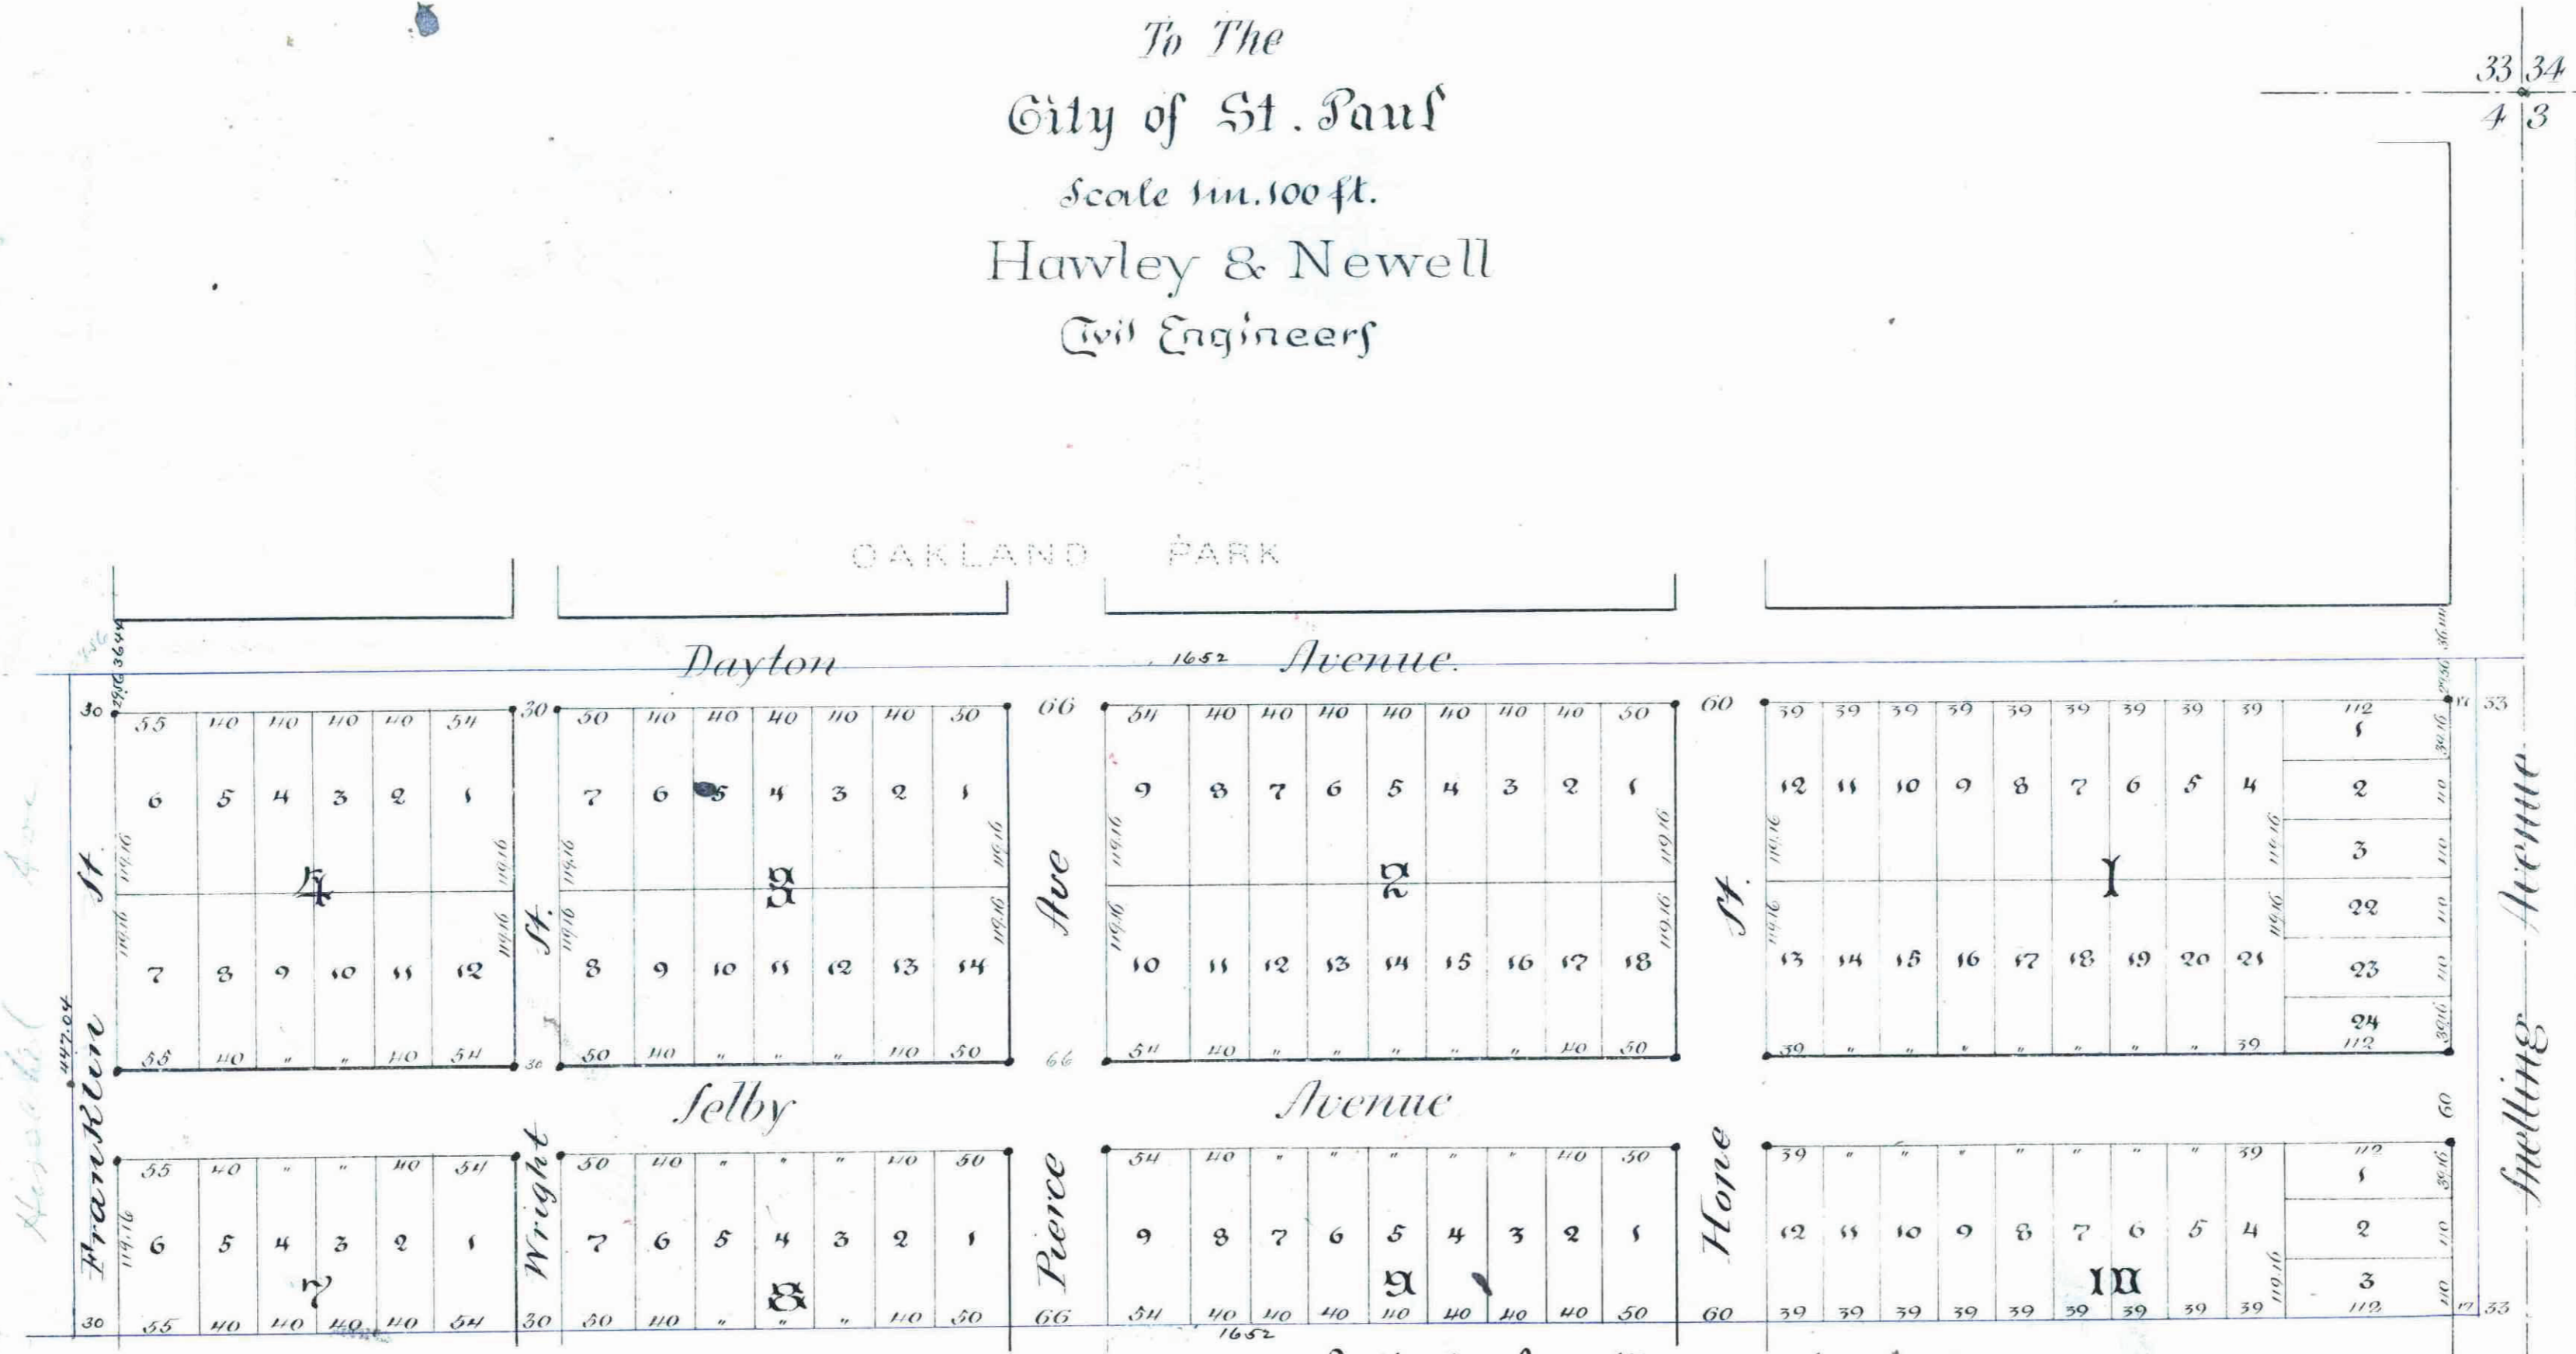

Indicates Iron Monuments

This is to certify that B. Kuhl and Marie Kuhl his wife owners of the following described property, viz: Commencing at a point on the East line of Section Four (4) Township Twenty Eight North Range Twenty Three West of the 4th Principal Meridian Three Hundred and Eighty Three (383) feet South of NE. Corner of said Section Four (4); thence, South along said line Four Hundred and Forty Seven (447) feet West and parallel to north line of said Section Four (4) Sixteen Hundred and Fifty Two (1652) feet; thence, north and parallel to East line of said Section Four (4) Four Hundred and Forty Seven (447) feet; thence, East and parallel to North line of said Section Four (4) Sixteen Hundred and Fifty Two (1652) feet to point of commencement; have caused the same to be surveyed and plotted and hereafter known as Kuhl's Addition to the City of St.

Paul as shown by this plat and hereby dedicate to the public and for the public use forever all the streets and avenues as hereon indicated.
Witness our hands and seals this 19th day of April A.D. 1886
In presence of } Barbara Kuhl
Fred W. Hamler } Marie Kuhl
E. Regenthal }
County of Ramsey }
State of Minnesota } ss.
On this 19th day of April A.D. 1886, personally appeared before the undersigned B. Kuhl and Marie Kuhl his wife, to me well known and acknowledged that they executed the foregoing certificate as their own free act and deed
Fred W. Hamler
Notary Public,
Ramsey Co., Minn.

This is to certify that we have surveyed and plotted the property as described on this map as Kuhl's Addition to the City of St. Paul and have placed iron monuments at the corners of each and every block and the same is correct.
Hawley & Newell
Civil Engineers.
State of Minnesota } ss.
County of Ramsey } ss.
On this 17th day of May A.D. 1886 personally appeared before the undersigned W. H. Newell to me well known to be a member of the firm of Hawley & Newell Civil Engineers and acknowledged that he executed the foregoing certificate as his own free act and deed
W. H. Newell
Notary Public,
Ramsey Co., Minn.

Accepted and approved this 17th day of May A.D. 1886
J. J. ... }
J. W. ... }
City Commissioners
I hereby recommend the acceptance of the within plat by the Common Council
W. H. ...
City Engineer

Accepted by the Common Council of the City of St. Paul this 18th day of May A.D. 1886
W. H. ...
City Clerk

COUNTY TREASURER
ST. PAUL, MINN.
JUL 2 1886
1886 TAX PAID
W. H. ...
City Clerk

TREASURER'S OFFICE
PAUL, MINN.
JUL 2 1886
TAXES PAID
J. J. ...
for rights
James Paul July 2 1886
Jas. O'Brien
County Auditor
Ramsey Co., Minn.
Assessments
City Treasurer
St. Paul