


MONTCALM COURT

Surveyed by Robert Holterhoff.

.-indicates iron.

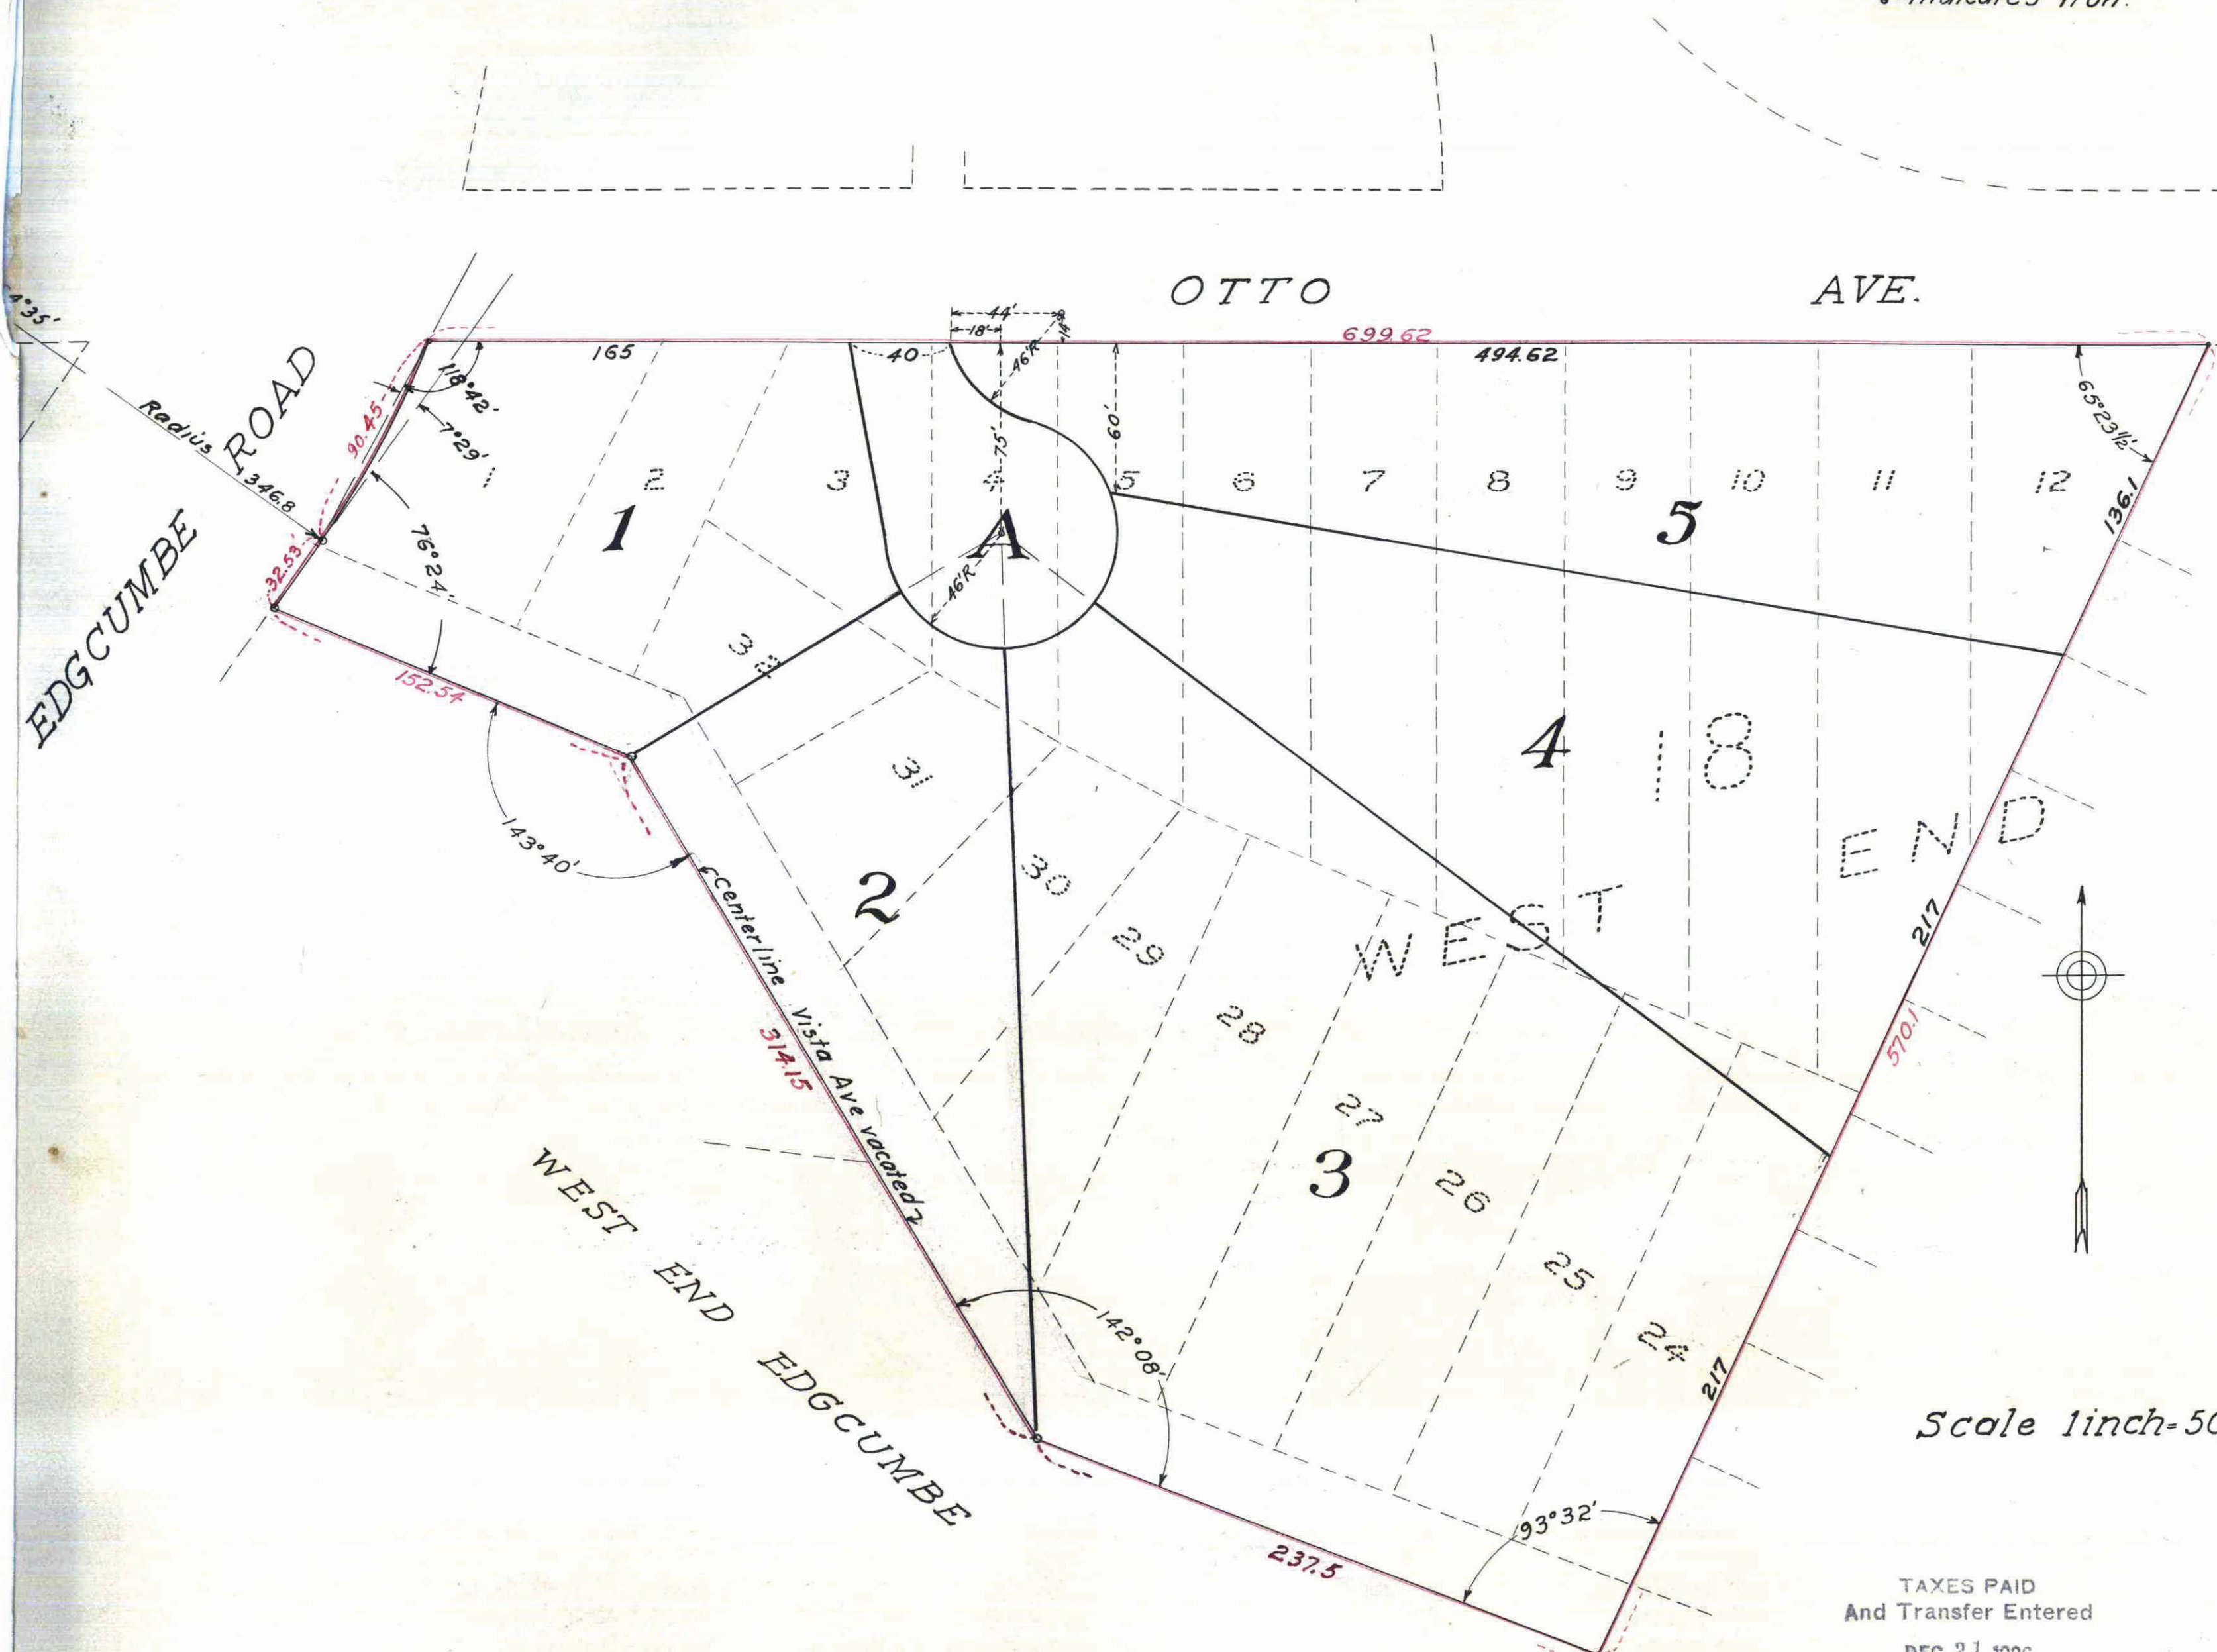

I hereby certify to having surveyed the property as described on this plat as **Montcalm Court** and have placed iron monuments at the corners, as shown, and the same is correct. There is no low wet ground nor any travelled road or easement on or across same, except as shown.

Robert Holterhoff
Surveyor.

State of Minnesota }
County of Ramsey }

On this 30th day of December, A.D. 1926 before me personally appeared Robert Holterhoff, to me well known, and acknowledged that he executed the foregoing certificate as his own free act and deed.

Clara C. Olmstead
Notary Public, Ramsey Co. Minn.
My commission expires Jan 24-1929.

This is to certify that Thomas Cooper Fulton, and Anne Stevenson Fulton, his wife, proprietors of lots 1 to 12 and 24 to 32 all inclusive of Block 18 West End, and the vacated part of Vista Ave, and Mary A. Stevenson, Mortgagee, have caused the same to be platted, and hereafter known as **Montcalm Court**, as shown on this plat.

Witness our hands and seals this 30th day of December 1926.

In presence of *Clara C. Olmstead* Notary Public, Ramsey Co. Minn.
Thomas Cooper Fulton
Anne Stevenson Fulton
Mary A. Stevenson

State of Minnesota }
County of Ramsey }

On this 30th day of December 1926 before me personally appeared Thomas Cooper Fulton, Anne Stevenson Fulton, and Mary A. Stevenson, to me known, and acknowledged that they executed the foregoing certificate as their own free act and deed.

Clara C. Olmstead
Notary Public, Ramsey Co. Minn.
My commission expires Jan 24-1929.

Accepted and approved this 30th day of December 1926

George H. Russell
J. L. Brown
Ed. M. Mann
Plat Commissioners
Commissioner of Public Works.

Accepted by the Council Approved

Wm. D. Sullivan
City Clerk.

TAXES PAID
And Transfer Entered
DEC 31 1926
GEO. J. RIES,
Auditor, Ramsey County, Minn.
George J. Roes Deputy.

Scale 1 inch = 50 ft.

DOCUMENT NUMBER 94073
CERTIFICATE NUMBER 520002
BOOK 122 PAGE 272
STATES OF MINNESOTA ss - 387
COUNTY OF RAMSEY
I hereby certify that the within instrument was filed this day at 10:20 a.m. on the 31st day of December, 1926
at 3:20 p.m.
J. L. Fitzgerald
Register of Titles

DEC 31 1926
DEPARTMENT OF FINANCE
Schmidler

Taxes for the year of 1925 on the lands described within PAID
DEC 31 1926
B. L. A. CRIST, Treasurer,
RAMSEY COUNTY, MINN.
Stueller

This plat document is an UNOFFICIAL copy of a Subdivision Plat or Registered Land Survey and is made available for information purposes only.
To obtain an official copy please contact the Ramsey County Recorder's Office.



94073