

This plat document is an UNOFFICIAL copy of a Subdivision Plat or Registered Land Survey and is made available for information purposes only.

To obtain an official copy please contact the Ramsey County Recorder's Office.



# KING'S PARK VIEW


733127

1/6 1/2

STATE OF MINNESOTA  
 County of Ramsey  
 Office of the Registrar of Deeds  
 This is to certify that the within instrument was filed for record in this office at St. Paul on the 23rd day of April A. D. 1927 at 10:50 A.M. and that the same was duly recorded in book 446 of Town Plat Page 6  
 Registrar of Deeds

Jens Pedersen Surveyor

o Indicates iron  
 Scale 50 Feet per inch

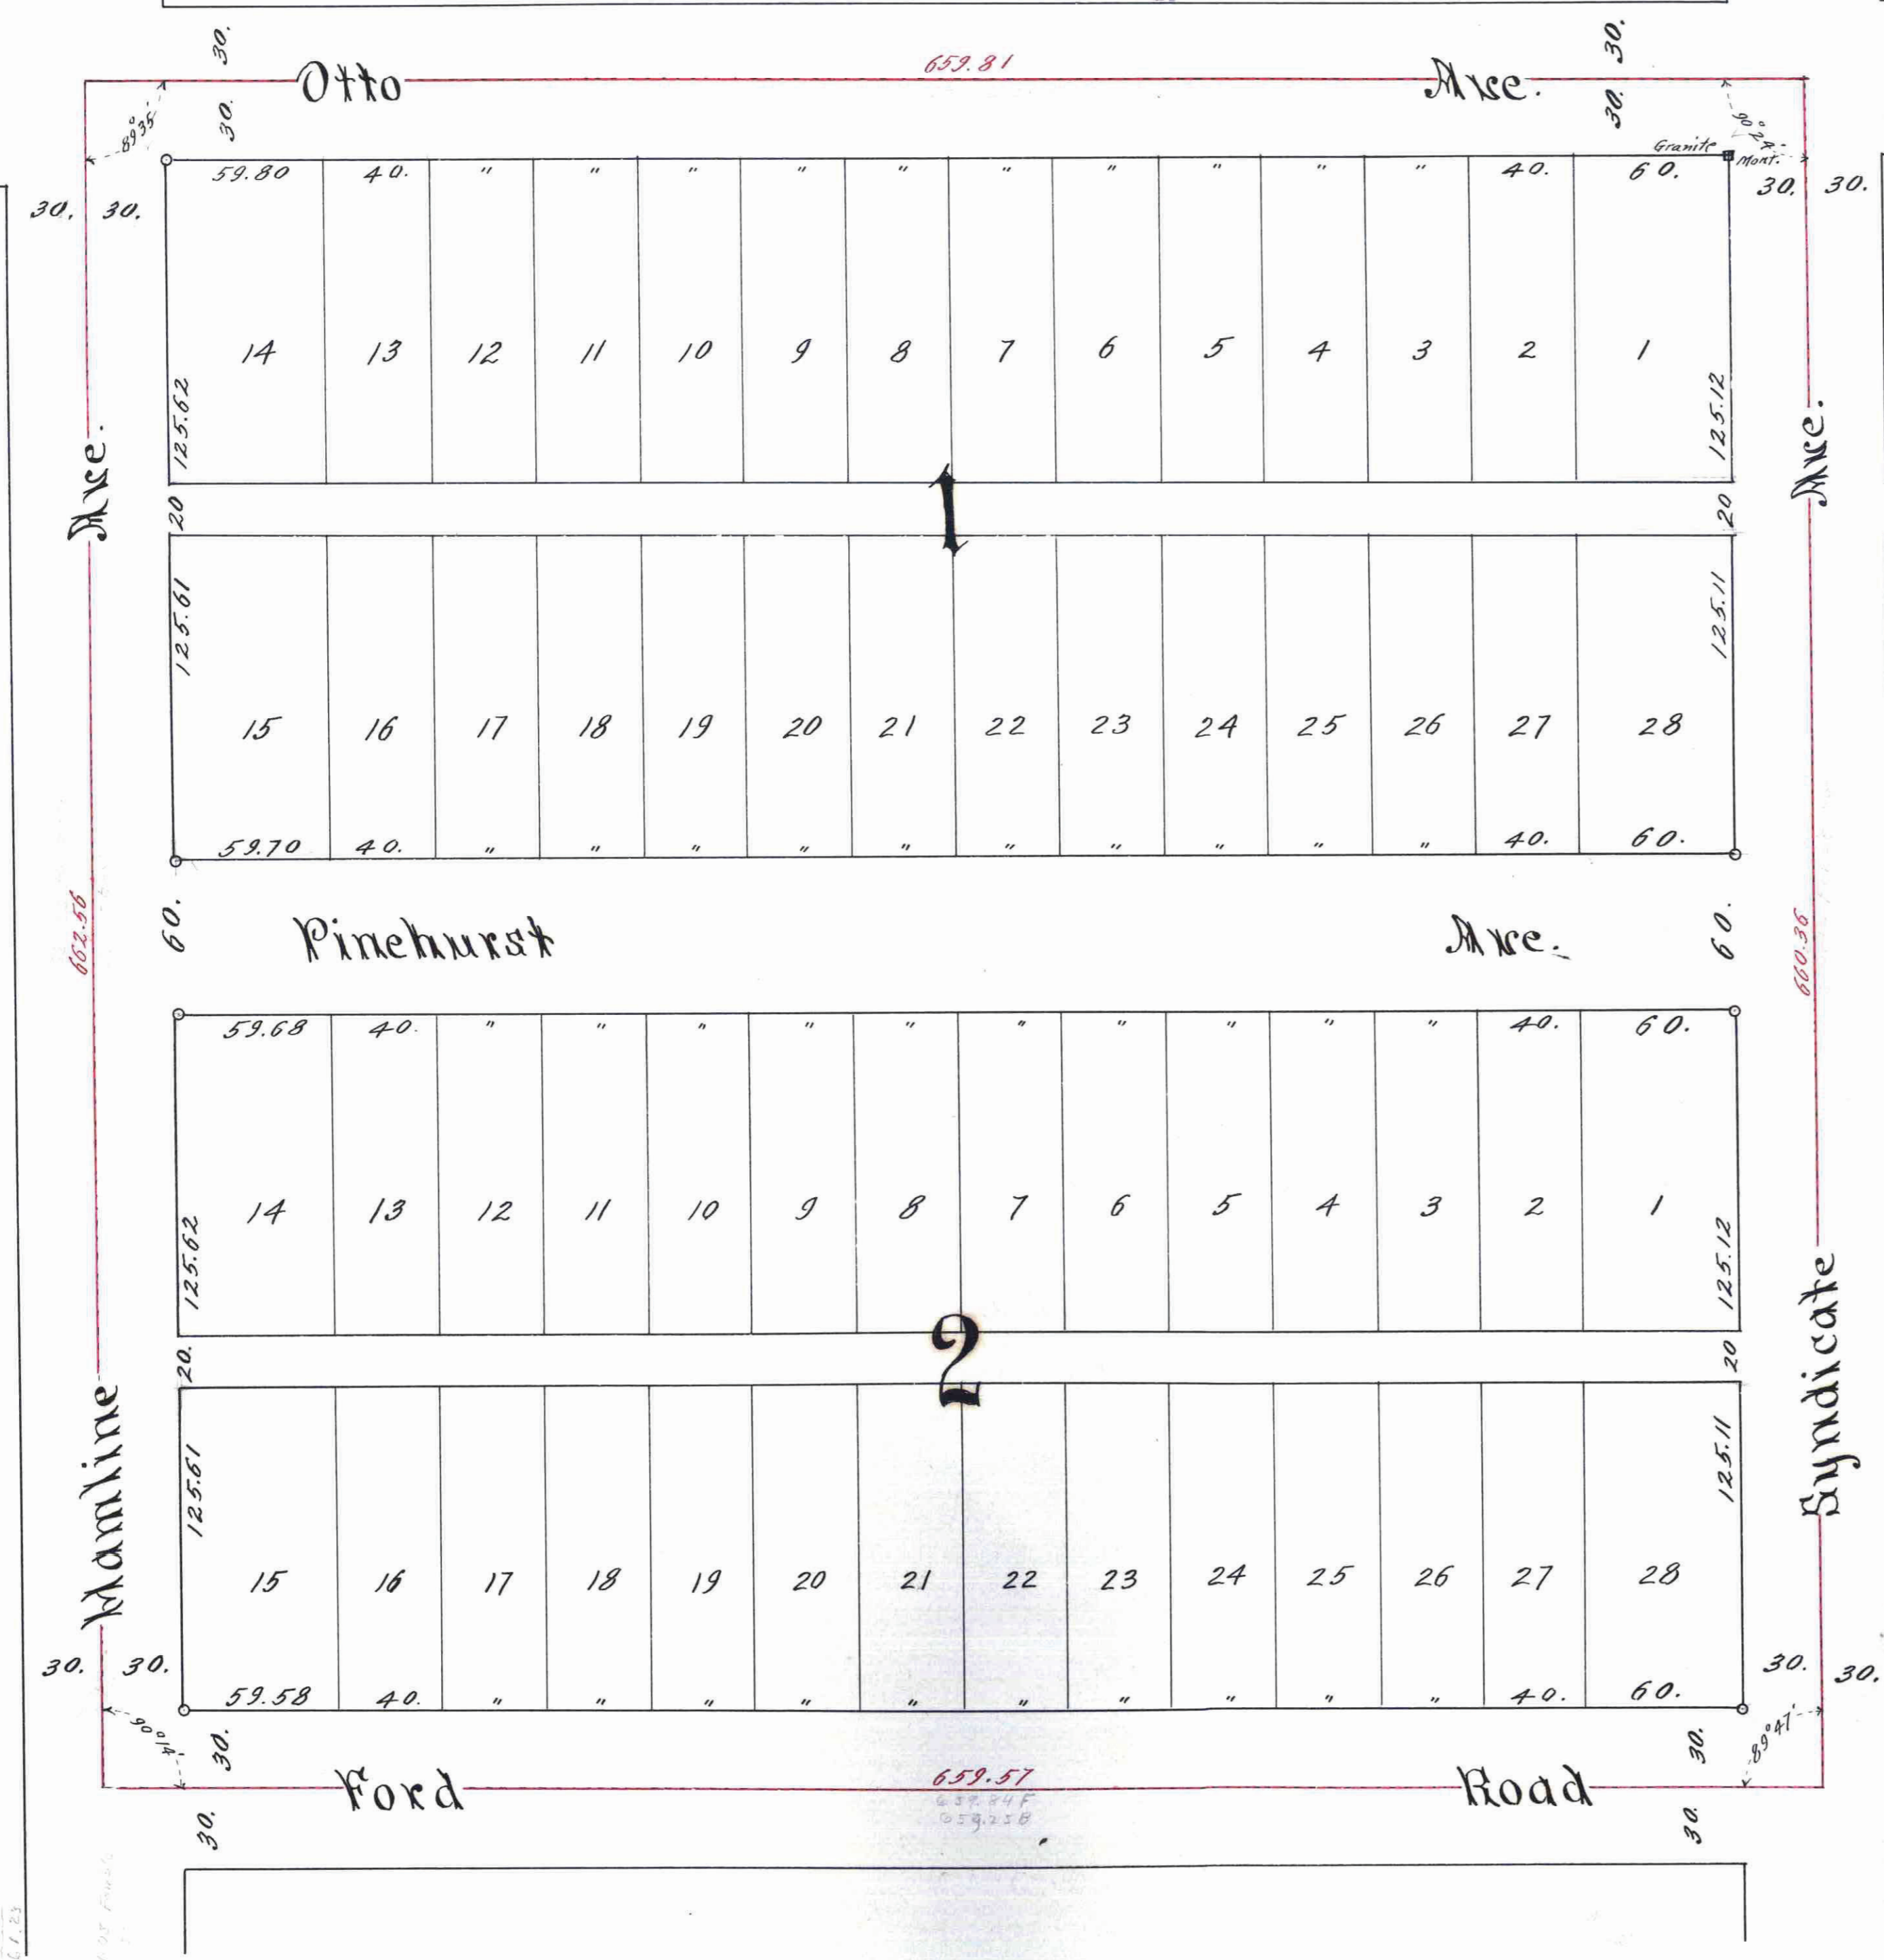

I hereby certify to having surveyed the property as described on this plat as King's Park View, and have placed irons at the corners as shown, and the same is correct.

There is no low wet ground nor any traveled road or easement on or across same, except as shown.

Jens Pedersen  
 Surveyor.

State of Minnesota } On this 23<sup>rd</sup> day of April A.D. 1927 before  
 County of Ramsey } me personally appeared Jens Pedersen, to me  
 well known and acknowledged that he executed the foregoing certificate as  
 his own free act and deed.

M.E. Utz  
 Notary Public, Ramsey Co., Minn.  
 My Commission expires, Feb. 7th, 1928.

This is to certify that James D. Keough and Mary Pauline Keough, his wife as owners, and Hermione P. Stewart and Arthur H. Stewart, her husband as holders of a contract for deed to Block one (1), West End Addition, City of St. Paul Minnesota, have caused the same to be surveyed and platted and hereafter known as King's Park View, as shown on this plat and hereby dedicate to the public, for public use forever, all roads, avenues, and alleys as hereon indicated.

Witness our hands and seals this 23<sup>rd</sup> day of April 1927.

In presence of

Jens Pedersen }  
 M.E. Utz }  
 James D. Keough }  
 Hermione P. Stewart }  
 Arthur H. Stewart }

State of Minnesota }  
 County of Ramsey }  
 On this 23<sup>rd</sup> day of April, 1927 personally appeared before me James D. Keough and Mary Pauline Keough, his wife and Hermione P. Stewart and Arthur H. Stewart her husband, to me known to be the persons described in and who executed the foregoing instrument, and acknowledged that they executed the same as their own free act and deed.

M.E. Utz  
 Notary Public, Ramsey County, Minnesota.  
 My Commission expires, Feb. 7th, 1928.

Accepted and approved this 28<sup>th</sup> day of April, 1927.

G. L. Brown }  
 Commissioner of Public Works }  
 Plat }  
 Commissioner of Public Works }

Accepted by the Council, April 28, 1927.  
 Approved, April 28, 1927.  
 City Clerk.

All installments of assessments due on the within property to date are paid

APR 28 1927  
 DEPARTMENT OF FINANCE  
 ST. PAUL, MINN.

Taxes for the year of 1926 on the lands described within PAID

APR 29 1927  
 ELSA M. OBST, Treasurer  
 RAMSEY COUNTY, MINN.

TAXES PAID  
 And Transfer Entered

APR 29 1927

GEO. J. RIES,  
 Auditor, Ramsey County, Minn.  
 Deputy.

733127