


ARLINGTON HILLS ADDITION TO ST. PAUL.

This plat document is an UNOFFICIAL copy of a Subdivision Plat or Registered Land Survey and is made available for information purposes only.

To obtain an official copy please contact the Ramsey County Recorder's Office.

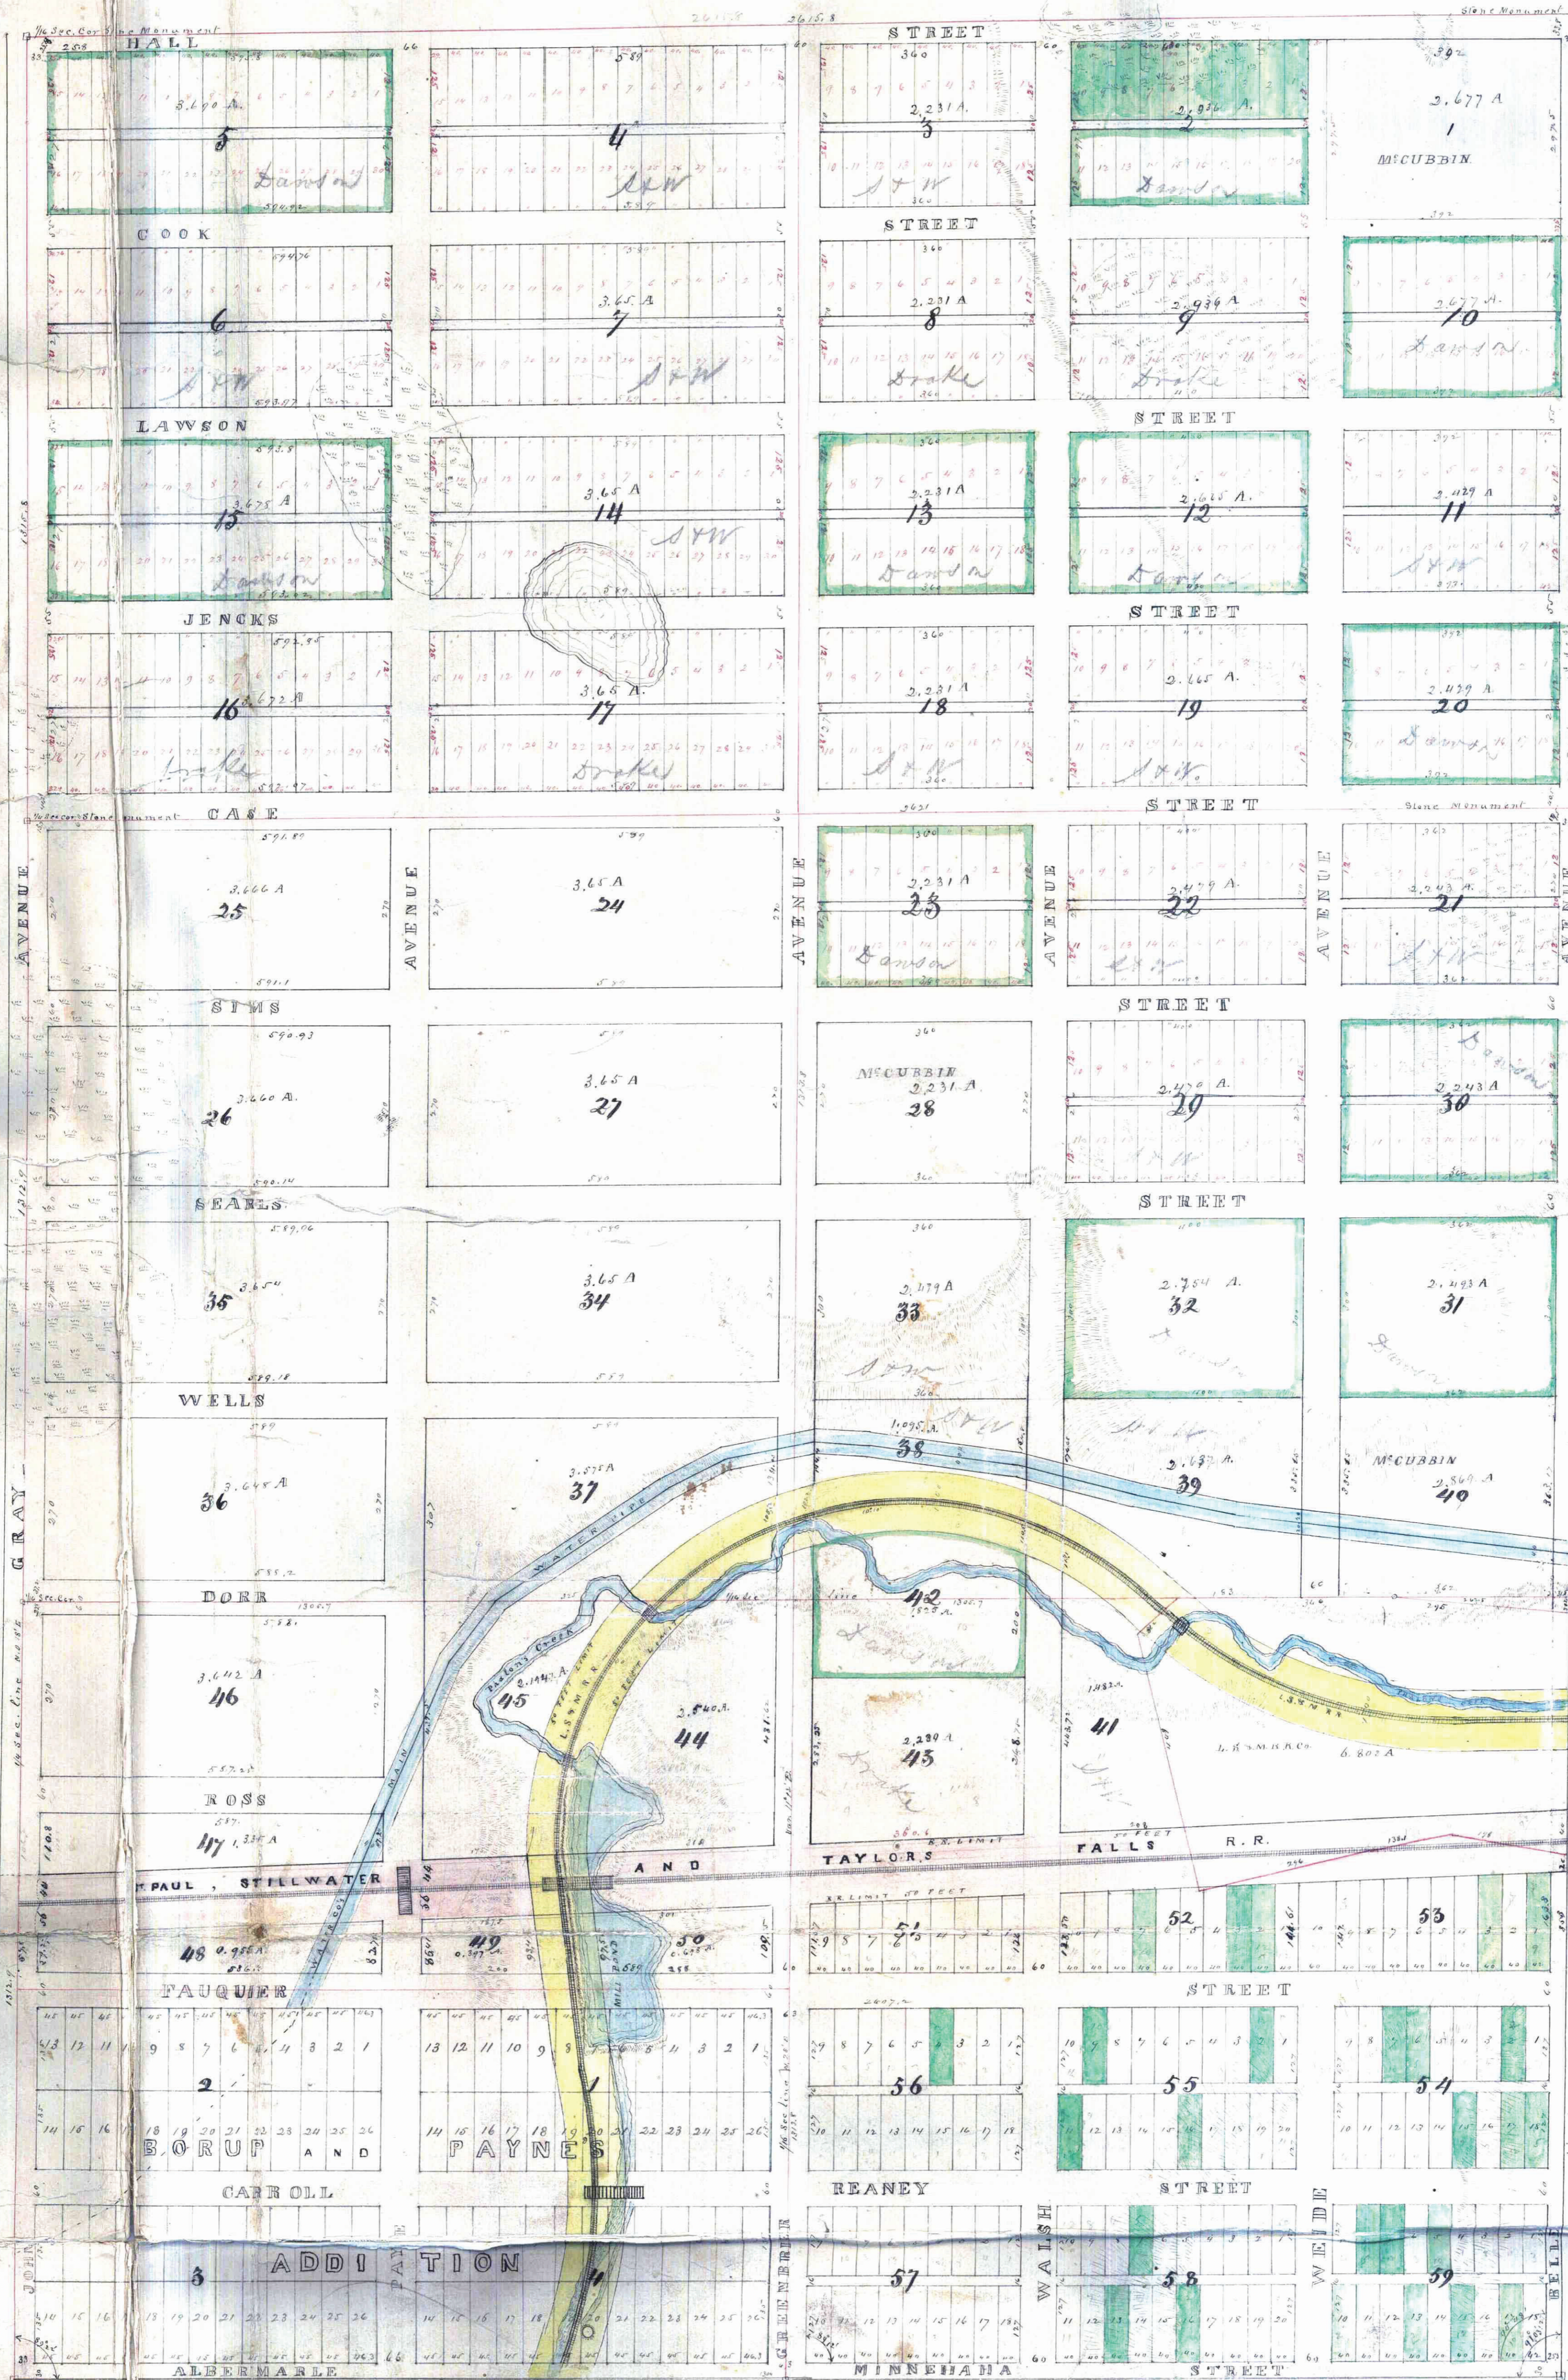

St. Paul, Ramsey Co., Minnesota
January 18, 1872

I do hereby certify that, at the request of the proprietors, I made a survey of "Arlington Hills Addition" to the city of St. Paul, and that this plat is a true delineation thereof, that the Govt. subdivisions of land embraced therein are the S. 1/2 of the N.E. quarter, the E. 1/2 of the S.E. quarter, the N.W. 1/4 of the S.E. qr. and the N. 1/2 of the S.W. 1/4 of the S.E. qr. of Section No. 29, of Township No. 29 N. of Range No. 22 W. of the 4th Prin. Mer. 220 Acres.

And that I did, in company with the proprietors, place a stone in the ground, at each of the corners, as indicated on the plat, marked with a "+", for the guidance of future surveys.

The dimensions of Blocks, and Lots, and Avenues, Streets, and Alleys are as noted on the plat.

Res. W. Dawson
Surveyor

State of Minnesota,
County of Ramsey,

We the undersigned,
William Dawson, Robert A. Smith,
Olias F. Drake, Caroline Schumme,
wife of Caspar H. Schumme
deceased, and Vincent D. Walsh,
the proprietors of Arlington Hills
addition to Saint Paul in the
county of Ramsey and State of
Minnesota do hereby certify
that we caused the South half
of the North East quarter, the East
half of the South East quarter, the
North West quarter of the South East
quarter, and the North half of the
South West quarter of the East East
quarter of Section No. Twenty nine (29) N. of
Range No. Twenty two (22) West of
the 4th Principal Meridian, to be
surveyed and platted as shown
on this map, and we hereby
give the streets and alleys as shown
designed for public use.

St. Paul Minn.
1872

In presence of
C. H. Shawmut,
Notary Public

Robert A. Smith
William Dawson
Olias F. Drake
Caroline Schumme
Vincent D. Walsh

County Auditor Office
St. Paul, June 21, 1872
James Baird, Jr.
Co. Auditor
for Deeds
recd.

State of Minnesota,
County of Ramsey,

on this 11th day of
June 1872, personally appeared before me
William Dawson, Robert A. Smith,
Olias F. Drake, Caroline Schumme,
the signs and substance of which
I have read, and they acknowledged and severally
acknowledged that they executed the
same freely and voluntarily for the
uses and purposes therein expressed.

At the same time appeared William
Dawson as attorney in fact for
Robert A. Smith, and acknowledged
that he executed the foregoing certificate
for the uses and purposes therein expressed.

Wm. Dawson
Attorney in fact

Office of Reg. of Deeds
Ramsey Co., Minn.

Recd. for record on the 21 day of June A.D. 1872