


Stillwater Street

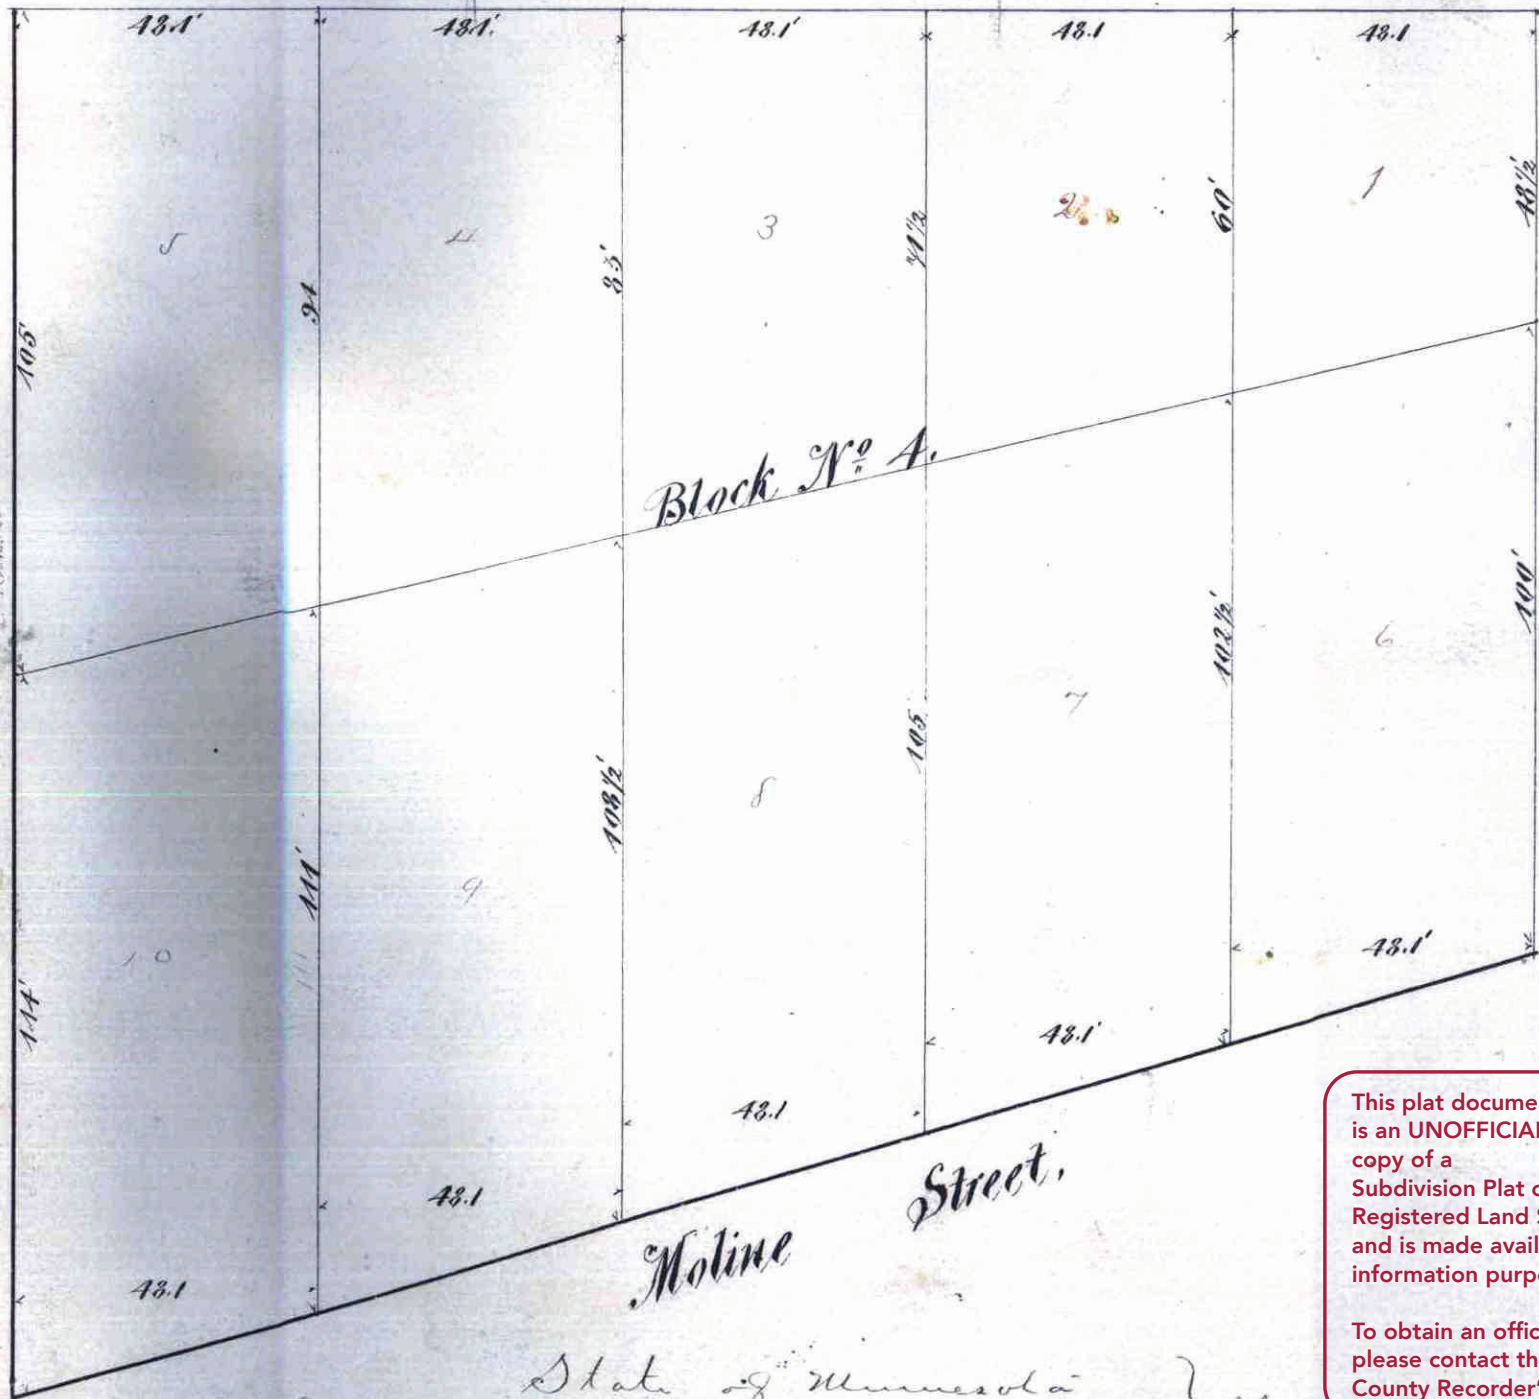

J.W. Bass' Sub Div of Out lot 4.
Of Bass' Out lots

This plat document is an UNOFFICIAL copy of a Subdivision Plat or Registered Land Survey and is made available for information purposes only.

To obtain an official copy please contact the Ramsey County Recorder's Office.



State of Minnesota } ss
County of Ramsey }

I, E. J. Gorman a Notary Public within & for said Co. do hereby certify that on this 25th day of September A. D. 1869 before me appeared Jacob W. Bass to me known to be the same person described in and who executed the foregoing certificate & he acknowledged that he executed the same.

Tax is paid & transfer entered this 25th day of September A. D. 1869.
D. Lee Davis
Per Gorman Notary Public

Office of Reg. of Deeds of Ramsey Co. Minn.

I hereby certify that the within plat was filed in this office on the 25th day of September A. D. 1869 at 3.30 o'clock & duly recorded in Book H of Town plats on page 187.

[Signature]
Registrar of Deeds

Martha W. Bass' as of W. Bass' proprietors of lot from 121 of Bass' Out lots do hereby certify that I have caused the same to be subdivided into lots one, two, three, four, five, six, seven, eight, nine & ten as is depicted in the foregoing diagram & that the same may be recorded according to law.

Dated and September 25 1869.

I certify that this is a correct diagram

J. W. Bass' Subdivision of Out lot from 121 of Bass' Out lots
Dated and September 25 1869

C. J. Morris
Surveyor

State of Minnesota } ss
County of Ramsey }

Martha W. Bass' as of W. Bass' proprietors of lot from 121 of Bass' Out lots do hereby certify that I have caused the same to be subdivided into lots one, two, three, four, five, six, seven, eight, nine & ten as is depicted in the foregoing diagram & that the same may be recorded according to law.

Dated and September 25 1869.

I certify that this is a correct diagram

J. W. Bass' Subdivision of Out lot from 121 of Bass' Out lots
Dated and September 25 1869

C. J. Morris
Surveyor