


# BRYANT'S

## SUBDIVISION.

SCALE 1 INCH = 50 FT.

This plat document is an UNOFFICIAL copy of a Subdivision Plat or Registered Land Survey and is made available for information purposes only. To obtain an official copy please contact the Ramsey County Recorder's Office.

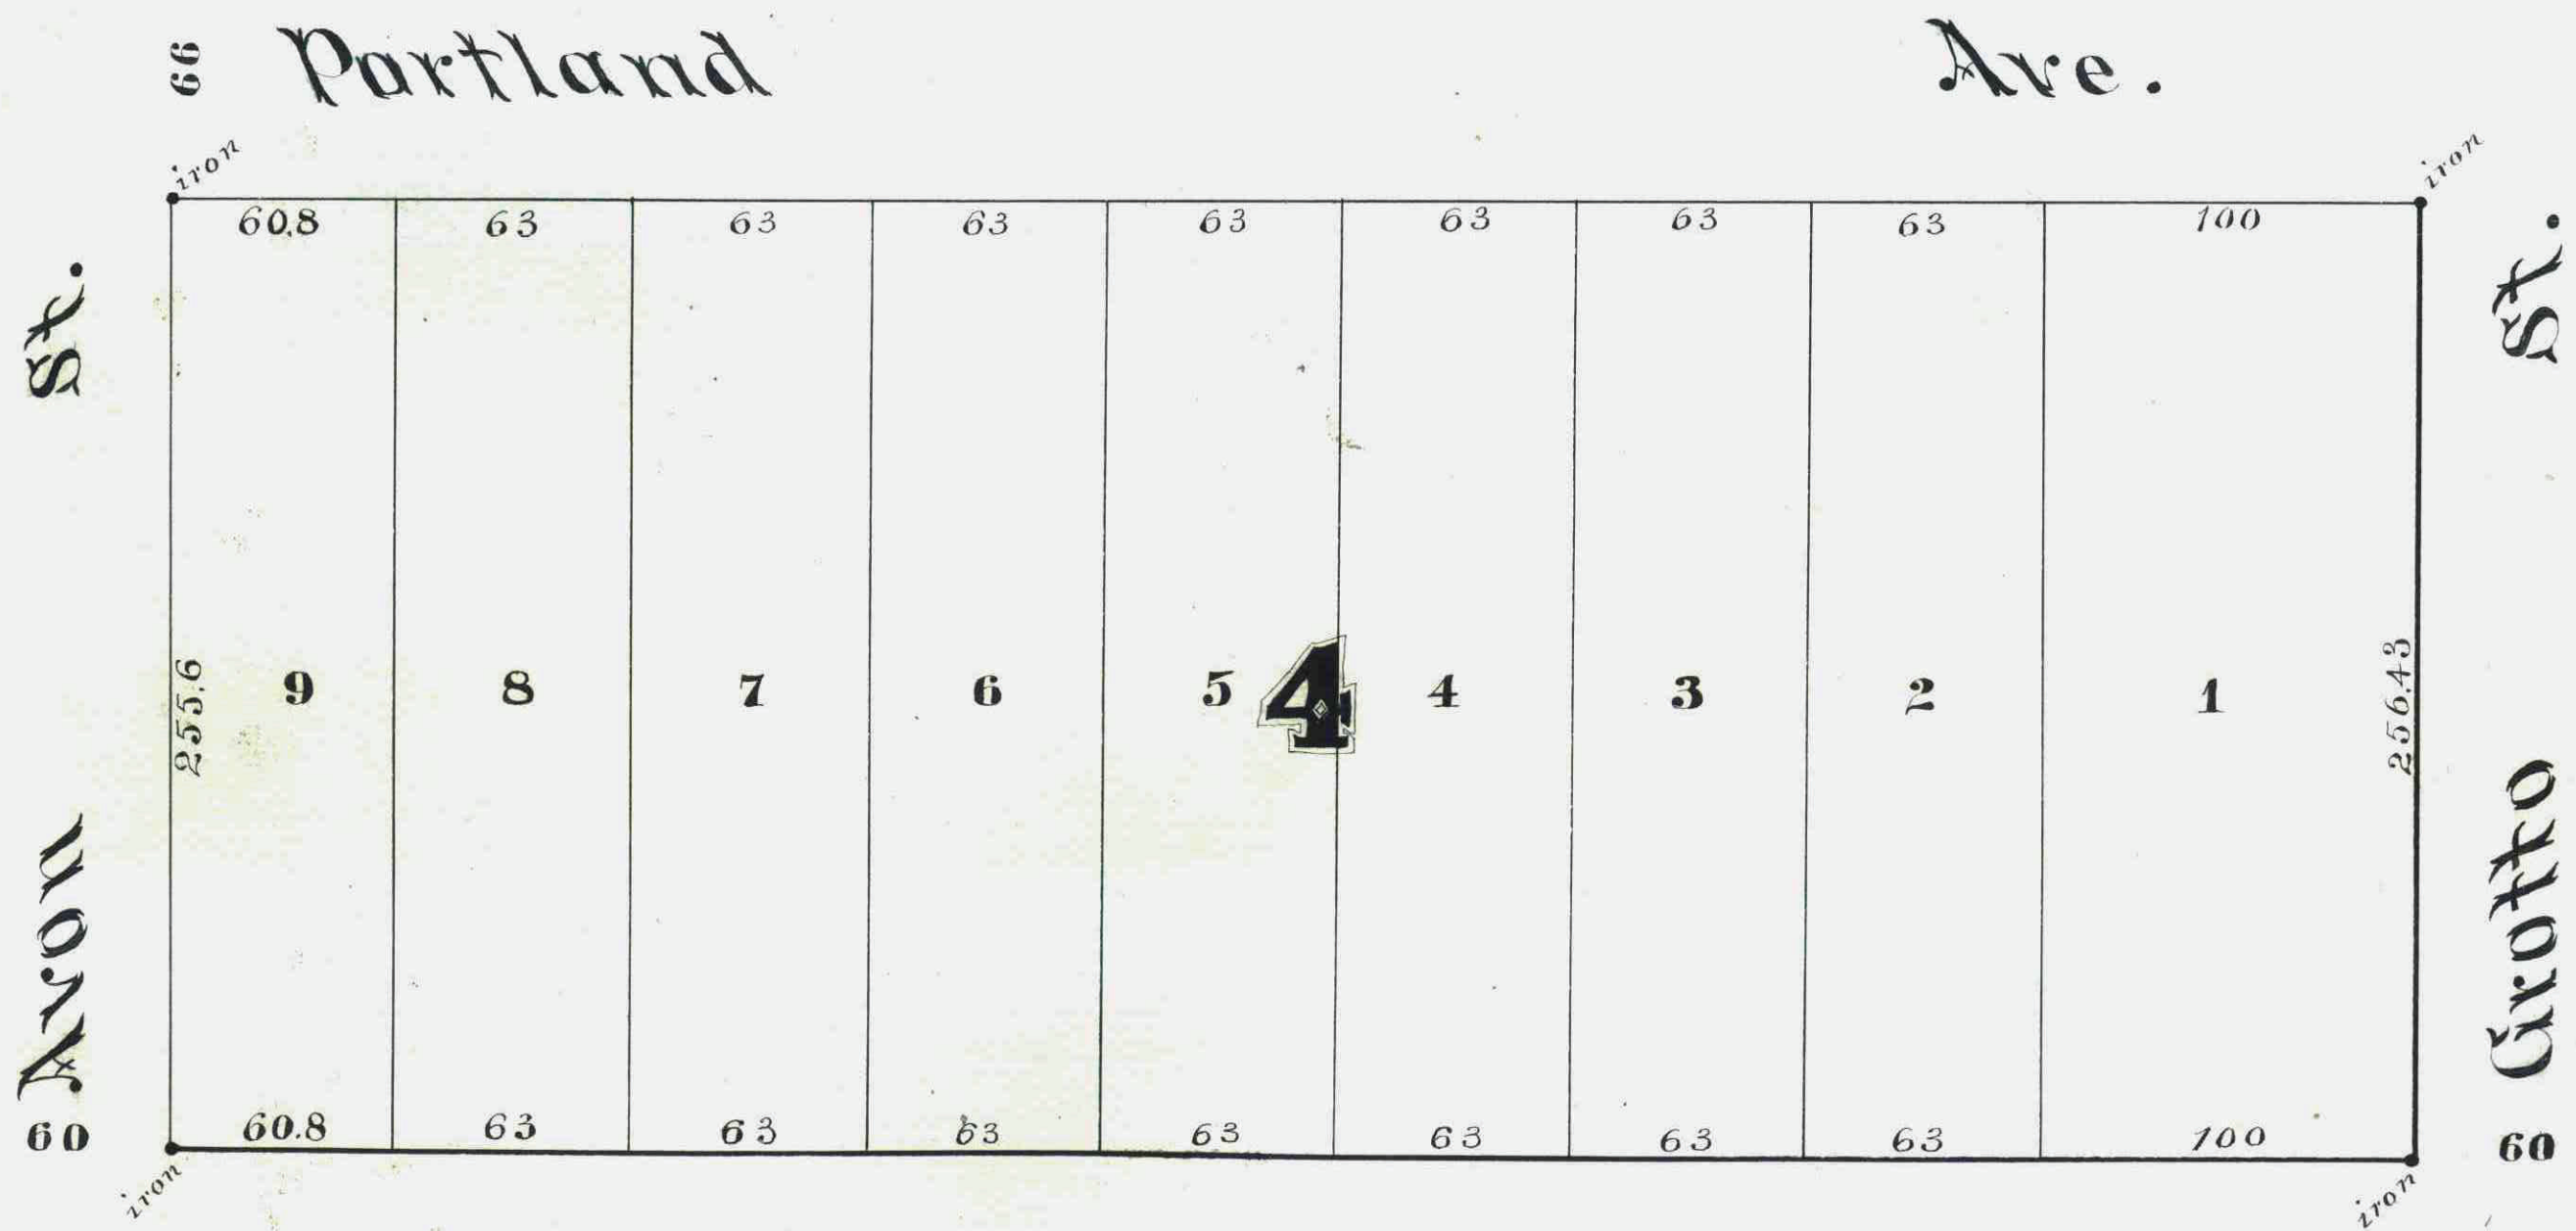

We, the undersigned John H. Bryant and C. Anna Bryant his wife owners of Block 4 PALACE ADDITION TO ST PAUL as the same is recorded in the office of the Register of Deeds of Ramsey County Minnesota do hereby certify to having caused the same to be surveyed and platted as Bryant's Subdivision as herein and hereon indicated, and we do hereby give and dedicate to the public and for the public use forever all the streets as on this map or plat laid out and designated.

In witness whereof we have hereunto set our hands and seals this 17<sup>th</sup> day of August A.D. 1883.

In Presence of  
 Frank P. Blain }  
 Louise M. Burgess }  
 John H. Bryant. Seal  
 C. Anna Bryant. Seal

State of Minnesota } ss. Be it known That on this 17<sup>th</sup> day of August A.D. 1883 before me personally came John H. Bryant and C. Anna Bryant his wife to me known to be the identical persons described in and who executed the foregoing instrument and who acknowledged that they executed the same freely and voluntarily for the uses and purposes therein expressed.

Frank P. Blain  
 Notary Public  
 Ramsey Co Minn

St Paul Minn August 17<sup>th</sup> 1883  
 I hereby certify to having surveyed and platted the property as described on this map as Bryant's Subdivision and have placed iron monuments at the corners of each and every BLOCK as shown on this map and the same is correct.

D. S. Curlice  
 Surveyor.

Approved August 18<sup>th</sup> 1883  
 S. Peterson }  
 Jas Stanley } PLAT COMMISSION.  
 Wm A Van Slyke }

St. Paul Minn Aug 1883  
 I have examined the within plat and recommend its approval  
 W. A. Simon  
 City Engineer

Accepted by the Common Council August 21 1883.  
 W. S. Mulvart  
 City Clerk.

City Treasurer - City of St. Paul, Minn.  
 AUG 30 1883  
 City Recorder  
 Kerstin

STATE OF MINNESOTA  
 County of Ramsey  
 OFFICE OF THE REGISTER OF DEEDS  
 This is to certify that the within instrument was filed for Record in this office, at St. Paul, on the 20<sup>th</sup> day of August A. D. 1883 at 3:00 o'clock P. M. and that the same was duly recorded in Book 4 of Town Plats page 24  
 John H. Leman  
 Register of Deeds.  
 By John W. Spaul  
 Deputy.

James J. Mansfield Aug 30<sup>th</sup> 1883  
 J. H. Leman  
 City Auditor