


KATHARINE'S ADDITION

ST. PAUL, MINN.

NOVEMBER 8TH, 1927
E. G. SWENSON, Surveyor

\$6.85

o INDIGATES IRON
SCALE: 50 ft. = 1 in.

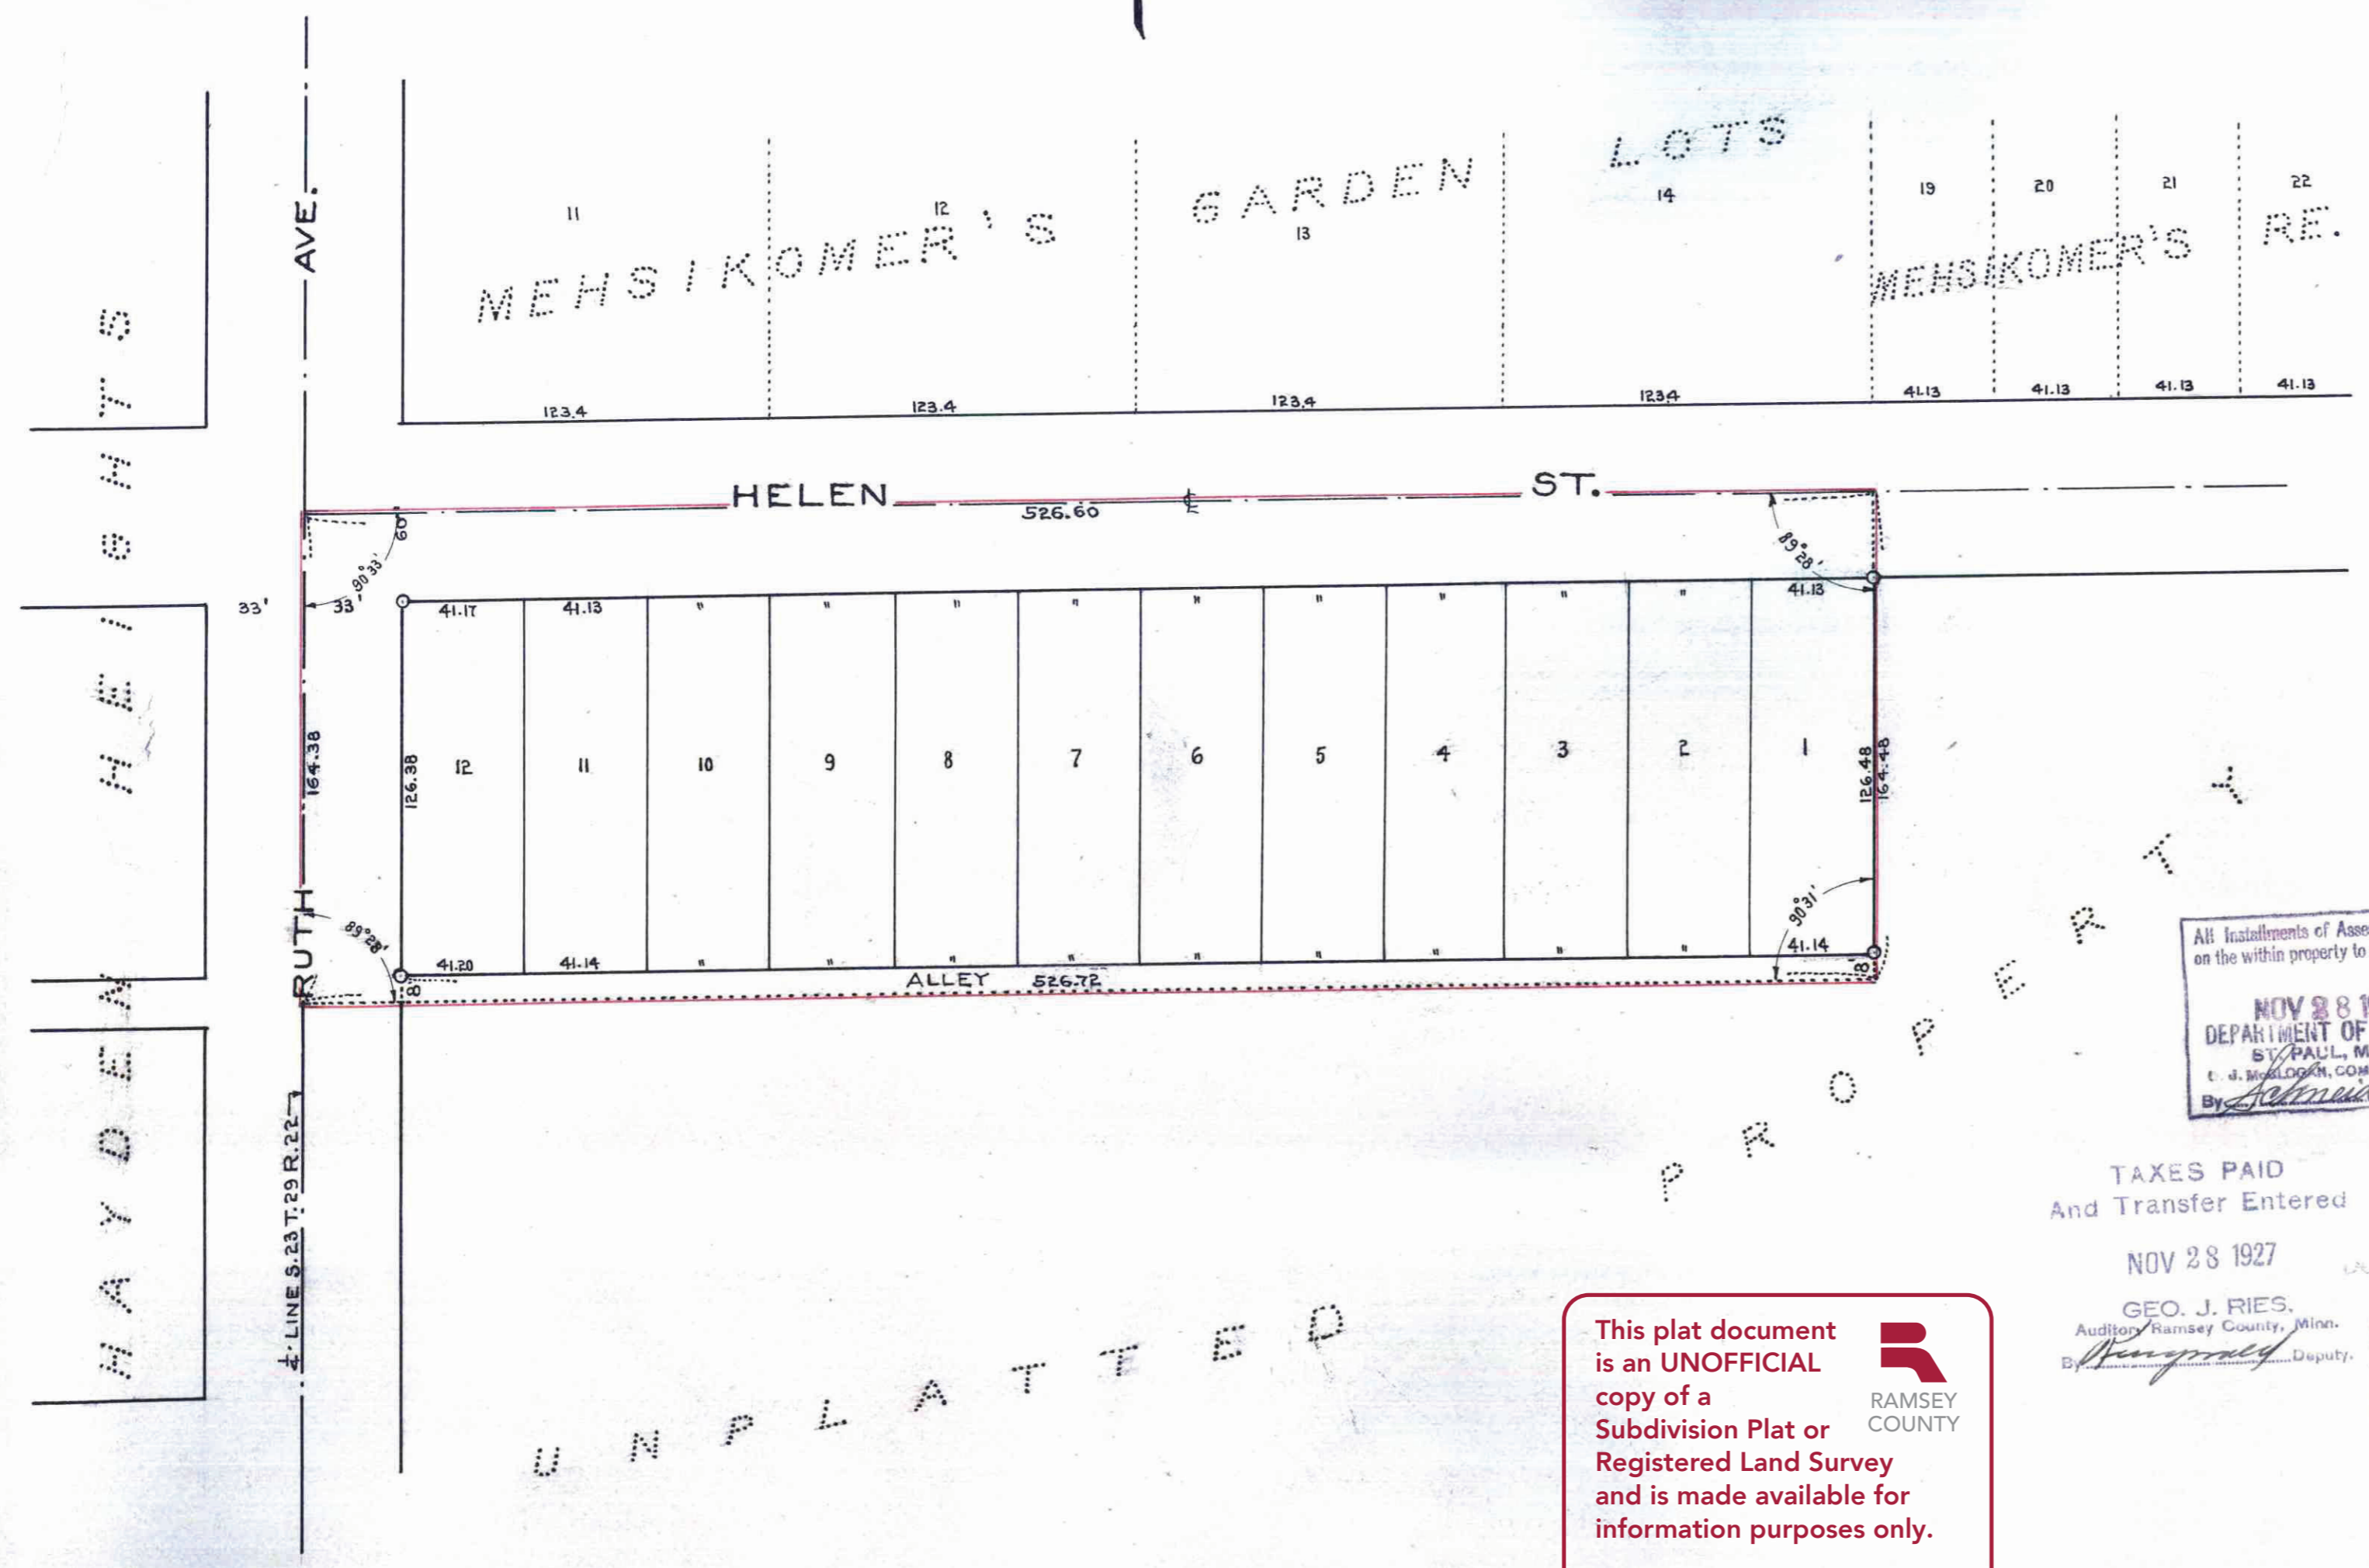

UNPLATTED

I hereby certify to having surveyed the property as described on this plat as "KATHARINE'S ADDITION" and have placed iron at the corners as shown and the same is correct.
There is no low, wet ground, nor any traveled road or easement on or across same, except as shown.

Edgar C. Swenson
Surveyor

State of Minnesota } On this 15th day of Dec. A.D. 1927 before me personally appeared E. G. Swenson, to me
County of Ramsey } well known and acknowledged, that he executed the foregoing certificate as his own free act and
deed.

Mark W. Woodruff
Notary Public, Ramsey Co. Minn.

My commission expires... APRIL 28, 1928

This is to certify that Katharine Mehsikomer owner of the following described tract of land, beginning at the intersection of the center line of section twenty three (23) town twenty nine (29) range twenty two (22) and the center line of Helen St. thence east along said center line 526.60 ft. thence south at an angle of 89° 28' 16.44" to center line of said section, thence north along said center line 164.38 ft. to point of beginning, being a part of the south one half (1/2) of the northwest quarter (NW 1/4) of the southeast quarter (SE 1/4) of section 23 town 29 range 22 as has caused the same to be platted and hereafter known as Katharine's Addition as shown on this plat and hereby dedicate to the public for public use forever all the Streets, Avenues and Alleys as herein indicated.
Witness our hands and seals this 14th day of November, A.D. 1927

In presence of
Natalia J. Veinlein
Teresa Mehsikomer

Katharine Mehsikomer

State of Minnesota } On this 14th day of November, A.D. 1927 before me personally appeared Katharine Mehsikomer, to me
County of Ramsey } well known and acknowledged, that she executed the foregoing certificate as her own free act and
deed.

Teresa Mehsikomer
Notary Public, Ramsey Co. Minn.

My commission expires January 7th 1932

Accepted and approved this 28th day of November, A.D. 1927

George B. Kendall
Jas. W. Jordan
H. L. Brown
Plat Commissioner

John W. Donald
Commissioner of Public Works

Accepted by the Council November 30th 1927
Approved November 30th 1927

D. W. Benschel
City Clerk

NOV 28 1927
DEPARTMENT OF FINANCE
ST. PAUL, MINN.
C. J. MULLOCH, COMPTROLLER
By: [Signature]

Taxes for the year of 1926 on the
lands described within PAID
NOV 23 1927
E. L. G. OEST, Treasurer
RAMSEY COUNTY, MINN.
By: [Signature]

TAXES PAID
And Transfer Entered
NOV 28 1927
GEO. J. RIES,
Auditor Ramsey County, Minn.
By: [Signature]

DOCUMENT NUMBER 102324

CERTIFICATE NUMBER 53585
BOOK 136 PAGE 253
STATE OF MINNESOTA }
County of Ramsey } SS
OFFICE OF THE REGISTRAR OF TITLES
This is to certify that the within instrument
was filed in this office at St. Paul, on the
9th day of Dec. A.D. 1927
at 10:30 o'clock A.M.
By: [Signature]
Registrar of Titles.
By: [Signature] Deputy.

This plat document is an UNOFFICIAL copy of a Subdivision Plat or Registered Land Survey and is made available for information purposes only.
To obtain an official copy please contact the Ramsey County Recorder's Office.



Tracing made