

SULLWOLD'S SUB DIVISION.

ST. PAUL MINNESOTA.

Surveyed by Robert Holterhoff
SCALE-1 IN. = 30 FT. • INDICATES IRON. OCT. 27, 1927.

This plat document is an UNOFFICIAL copy of a Subdivision Plat or Registered Land Survey and is made available for information purposes only.

To obtain an official copy please contact the Ramsey County Recorder's Office.



641
748476

I hereby certify to having surveyed and platted Lots 6 to 10, inclusive, in Block 14, Jackson & Bidwell's Add, to West St. Paul, Minnesota, to be hereafter known as Sullwold's Sub division, as shown on this plat, and have placed irons at all the corners as hereon indicated and the same is correct. There is no low wet ground nor any traveled road or any easement on or across same except as shown.

Robert Holterhoff
SURVEYOR

STATE OF MINNESOTA
COUNTY OF RAMSEY

On this 21 day of Nov. A.D. 1927, before me, a notary public, within and for said County, personally appeared Robert Holterhoff, to me well known, and acknowledged that he executed the foregoing certificate as his own free act and deed.

W. L. Sigal
Notary Public, Ramsey County, Minnesota.
My Commission Expires, DEC. 29, 1929.

This is to certify that David H. Sullwold, single, as owner, and Walter H. Sanborn and Edward P. Sanborn, as mortgagees, of Lots 6 to 10 inclusive, in Block 14, Jackson & Bidwell's Add, to the City of West St. Paul, Minnesota, have caused the same to be surveyed and platted and hereafter known as Sullwold's Sub division, as shown on this plat, and hereby dedicate to the public, for public use forever, all streets, avenues and alleys as hereon indicated.

Witness our hands and seals this 26 day of Nov. A.D. 1927.

IN PRESENCE OF
Walter H. Sanborn
Edward P. Sanborn

David H. Sullwold

Witness our hands and seals this 26 day of Nov. A.D. 1927.

IN PRESENCE OF
Walter H. Sanborn
Edward P. Sanborn

Walter H. Sanborn
Edward P. Sanborn

STATE OF MINNESOTA
COUNTY OF RAMSEY

On this 26 day of Nov. A.D. 1927, before me, a notary public, within and for said County, personally appeared David H. Sullwold, to me well known, and acknowledged that he executed the foregoing instrument as his own free act and deed.

D. H. Sullwold
Notary Public, Ramsey County, Minnesota.
My Commission Expires, Dec. 4, 1930.

L. J. SULLWOLD,
Notary Public, Ramsey County, Minn.
My commission expires Dec. 4th, 1930.

STATE OF MINNESOTA
COUNTY OF RAMSEY

On this 26 day of Nov. A.D. 1927, before me, a notary public, within and for said County, personally appeared Walter H. Sanborn and Edward P. Sanborn, to me well known, and acknowledged that they executed the foregoing instrument as their own free act and deed.

Walter H. Sanborn
Notary Public, Ramsey County, Minnesota.
My Commission Expires, Dec. 4, 1930.




L. J. SULLWOLD,
Notary Public, Ramsey County, Minn.
My commission expires Dec. 4th, 1930.

Accepted and approved this 6 day of Dec. A.D. 1927.


George H. Koster
James Jordan
J. L. Bahr
John M. Hanson
PLAT COMMISSIONERS
COMMISSIONER OF PUBLIC WORKS

Accepted by the Council, Dec. 7th 1927.
Approved, Dec. 7th 1927.

J. M. Bidsall
CITY CLERK.

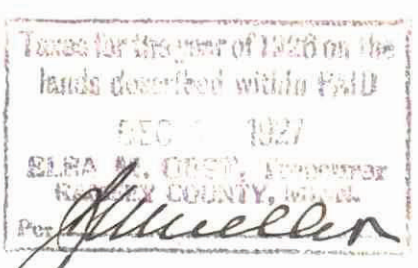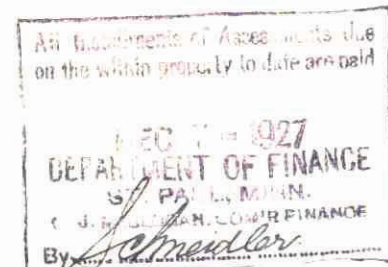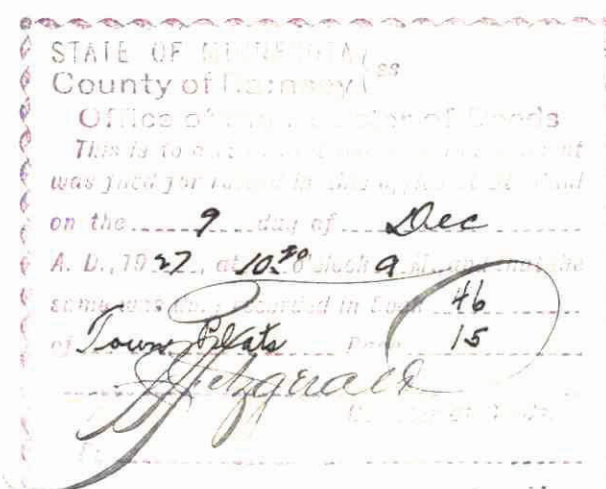

TAXES PAID
By Sale of Land Disposed of
AND TRANSFER ENTRIES
Dec 7 1927
GEO. J. RIES,
Auditor, Ramsey County, Minn.
Robert Holterhoff Deputy.

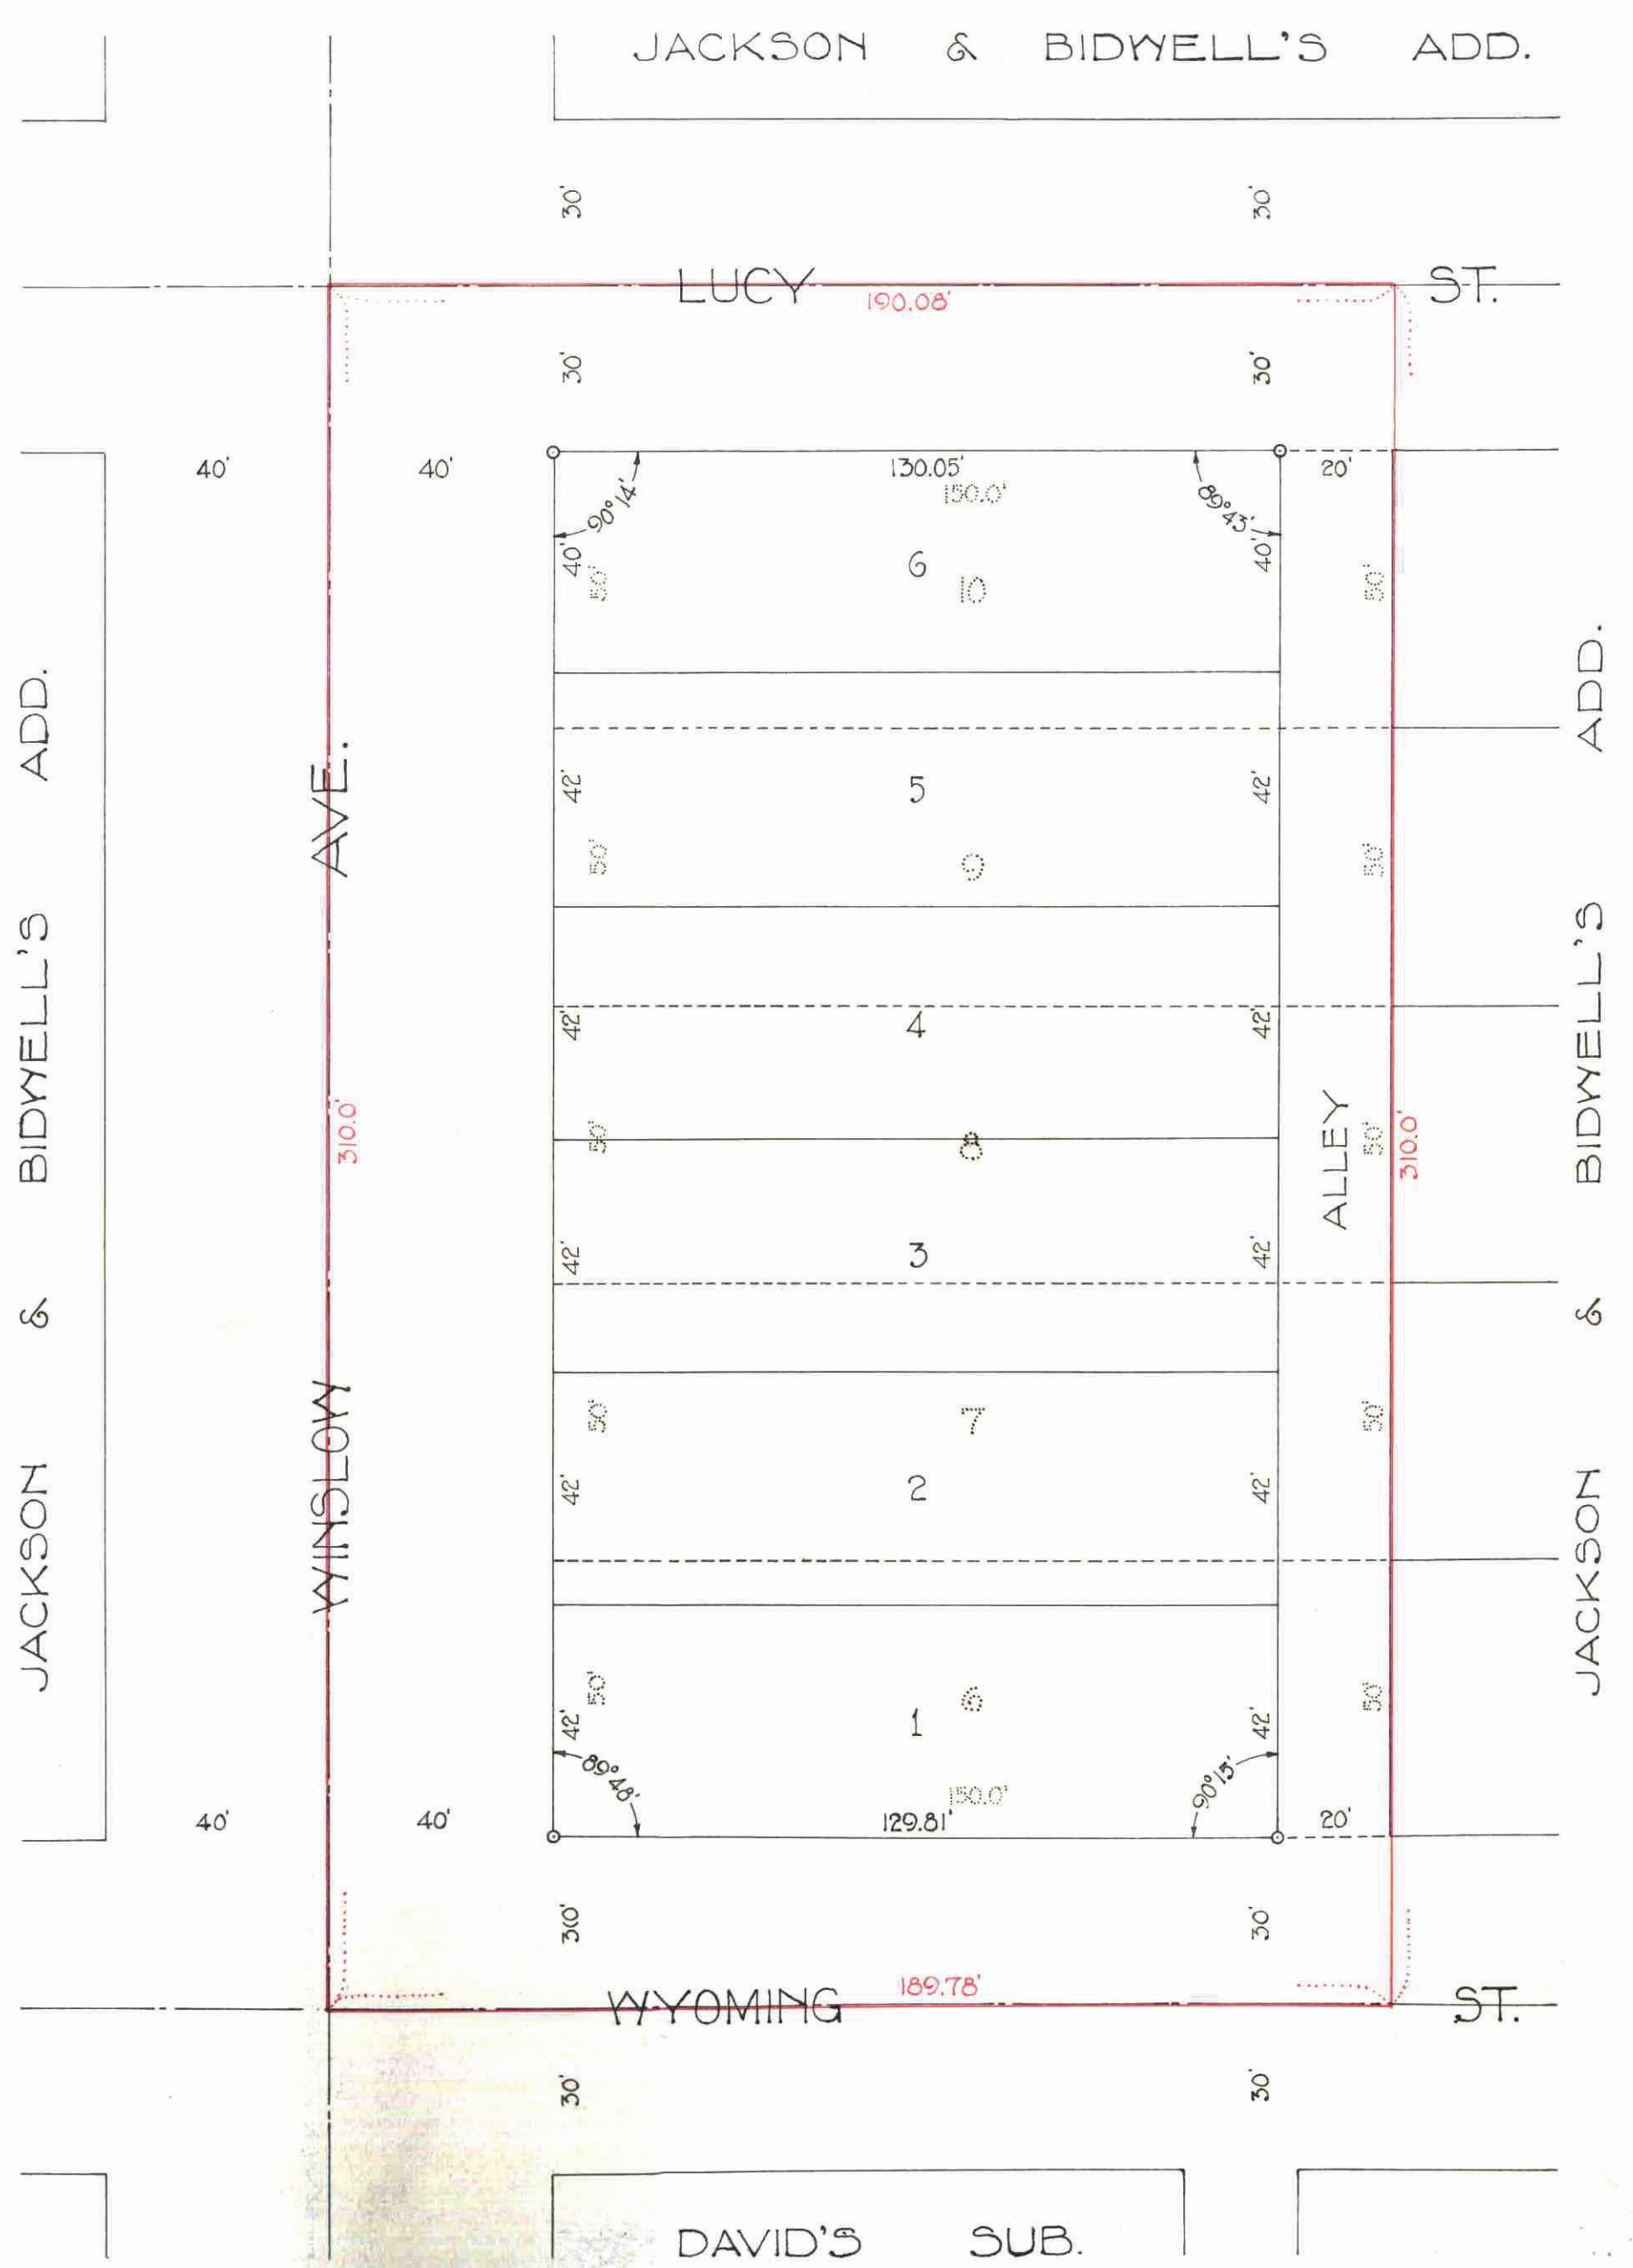

148476