

This plat document is an UNOFFICIAL copy of a Subdivision Plat or Registered Land Survey and is made available for information purposes only.




To obtain an official copy please contact the Ramsey County Recorder's Office.

FROST'S RE-ARRANGEMENT

SCALE, 20 FEET PER INCH.

CHAS. F. SCHEUNEMANN, SURVEYOR.

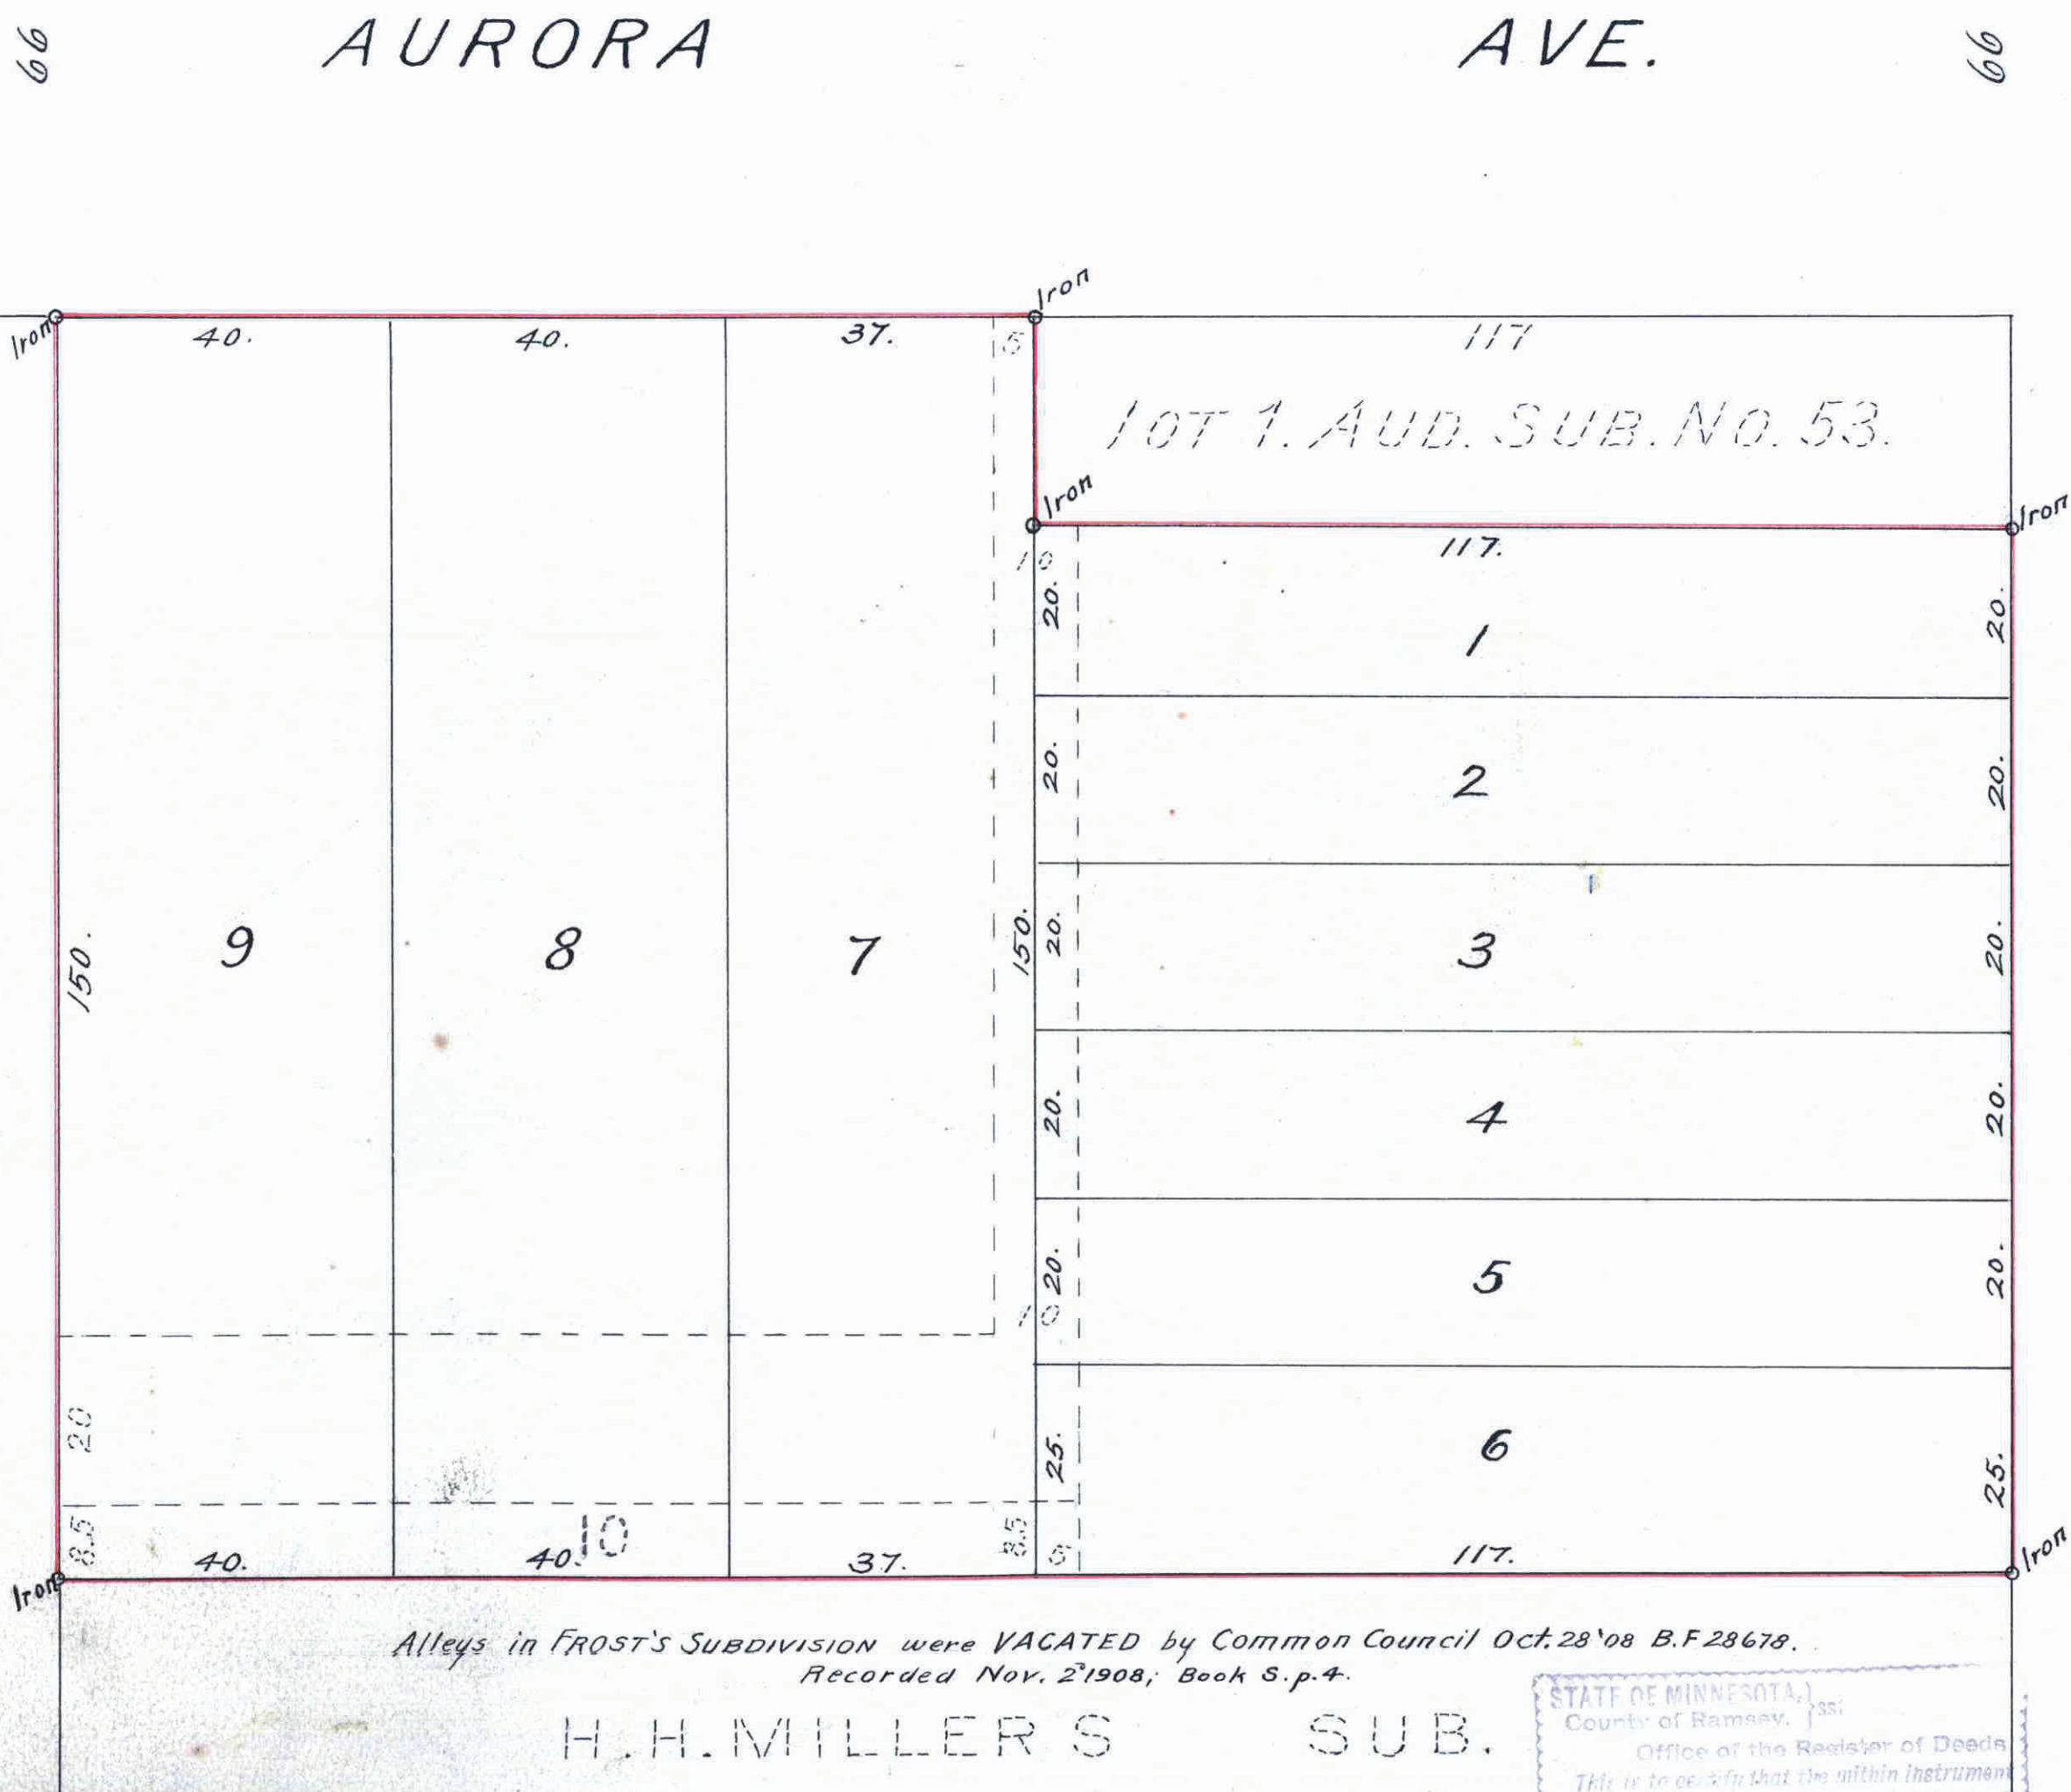

Alleys in FROST'S SUBDIVISION were VACATED by Common Council Oct. 28 '08 B.F. 28679. Recorded Nov. 2'1908; Book 8, p. 4.

H.H. MILLER'S SUB.

STATE OF MINNESOTA, County of Ramsey, ss: Office of the Registrar of Deeds. This is to certify that the within instrument was filed for record in the Office of the Registrar of Deeds, St. Paul, A. D. 1909, on the 21st day of October, and that the same was recorded in Book 126 of said Office on the 26th day of October, 1909. In witness whereof, I have hereunto set my hand and the seal of said Office, at St. Paul, Minnesota, this 26th day of October, 1909. *M. J. Gaudin* Registrar of Deeds, Deputy.

TAXES PAID AND TRANSFER LATENT OCT 20 1909 EDW. B. KRAMER, Co. Auditor, Ramsey County.

CITY TREASURER'S OFFICE, ST. PAUL, MINN. OCT 21 1909 Assessments PAID OTTO BRENNER, City Treasurer, Per *Paul*

I hereby certify to having surveyed and platted the property as described on this map as FROST'S Re-arrangement, and have placed Iron Monuments at the corners as hereon indicated and the same is correct. *Chas. F. Scheunemann* Surveyor.

State of Minnesota, County of Ramsey, ss: On this 11th day of June, A.D. 1909, personally appeared before me, the undersigned Chas. F. Scheunemann, to me well known and acknowledged that he executed the foregoing certificate as his own free act and deed. *W. L. Moore* Notary Public, Ramsey Co. Minn. My Commission expires Oct. 24, 1912.

This is to certify that Edward S. Frost and Marian Frost his wife, proprietors of FROST'S SUBDIVISION in the City of St. Paul, have caused the same to be surveyed and replatted and hereafter known as FROST'S RE-ARRANGEMENT, as shown on this map, and hereby dedicate to the public use forever, all the streets and avenues as herein indicated.

Witness our hands and seals this 21st day of December, A.D. 1908. In presence of *Ed. Johnson* and *John H. H. H. H.* Edward S. Frost, Marion Frost, by J. S. Hauch, his Attorney in fact.

State of Minnesota, County of Kandiyohi, ss: On this 21st day of Dec. A.D. 1908, personally came before me, the undersigned Edward S. Frost, to me well known, and acknowledged that he executed the foregoing certificate as his own free act and deed. *Ed. Johnson* Notary Public, Kandiyohi Co. Minn. My Commission expires July 24th 1912.

Accepted and Approved this 12th day of Jan. A.D. 1909. *J. S. Pinner* and *John W. Jordan* Plat Commissioners. *John W. Jordan* City Engineer. Accepted by the Assembly Jan 21 1909 Accepted by the Board of Aldermen Jan 19 1909 Approved Jan 25 1909 *Geo. L. Redington* City Clerk.

On this 21st day of December, A.D. 1908, before me a Notary Public within and for said County, personally appeared *E. S. Frost* to me well known, and known to me to be the owner in Fee of the premises hereon named in the foregoing certificate, and he acknowledged that he executed the same as his free act and deed and as the free act and deed of the said *Marian Frost*. *Ed. Johnson* Notary Public, Kandiyohi County, Minn. My Commission expires July 24th 1912.

379390

Taxes for the year 1908 on the lands described within paid. OCT 20 1909 JESSE FOOT, County Treasurer, per *Ed*