

# EDNA ADDITION.

Jens Pedersen Surveyor

Scale 30 Feet per inch  
o Indicates iron.

754178

This plat document is an UNOFFICIAL copy of a Subdivision Plat or Registered Land Survey and is made available for information purposes only. To obtain an official copy please contact the Ramsey County Recorder's Office.


I hereby certify to having surveyed the property as described on this plat, as Edna Addition, and have placed crosses at the corners as shown and the same is correct.

There is no low wet ground nor any traveled road or easement on or across same, except as shown.

Jens Pedersen  
Surveyor.

State of Minnesota } On this 29<sup>th</sup> day of February  
County of Ramsey } A.D. 1928 before me personally  
appeared Jens Pedersen, to me well known  
and acknowledged that he executed the fore-  
going certificate as his own free act and deed.

Notary Public, Ramsey Co., Minn.  
My Commission expires, .....

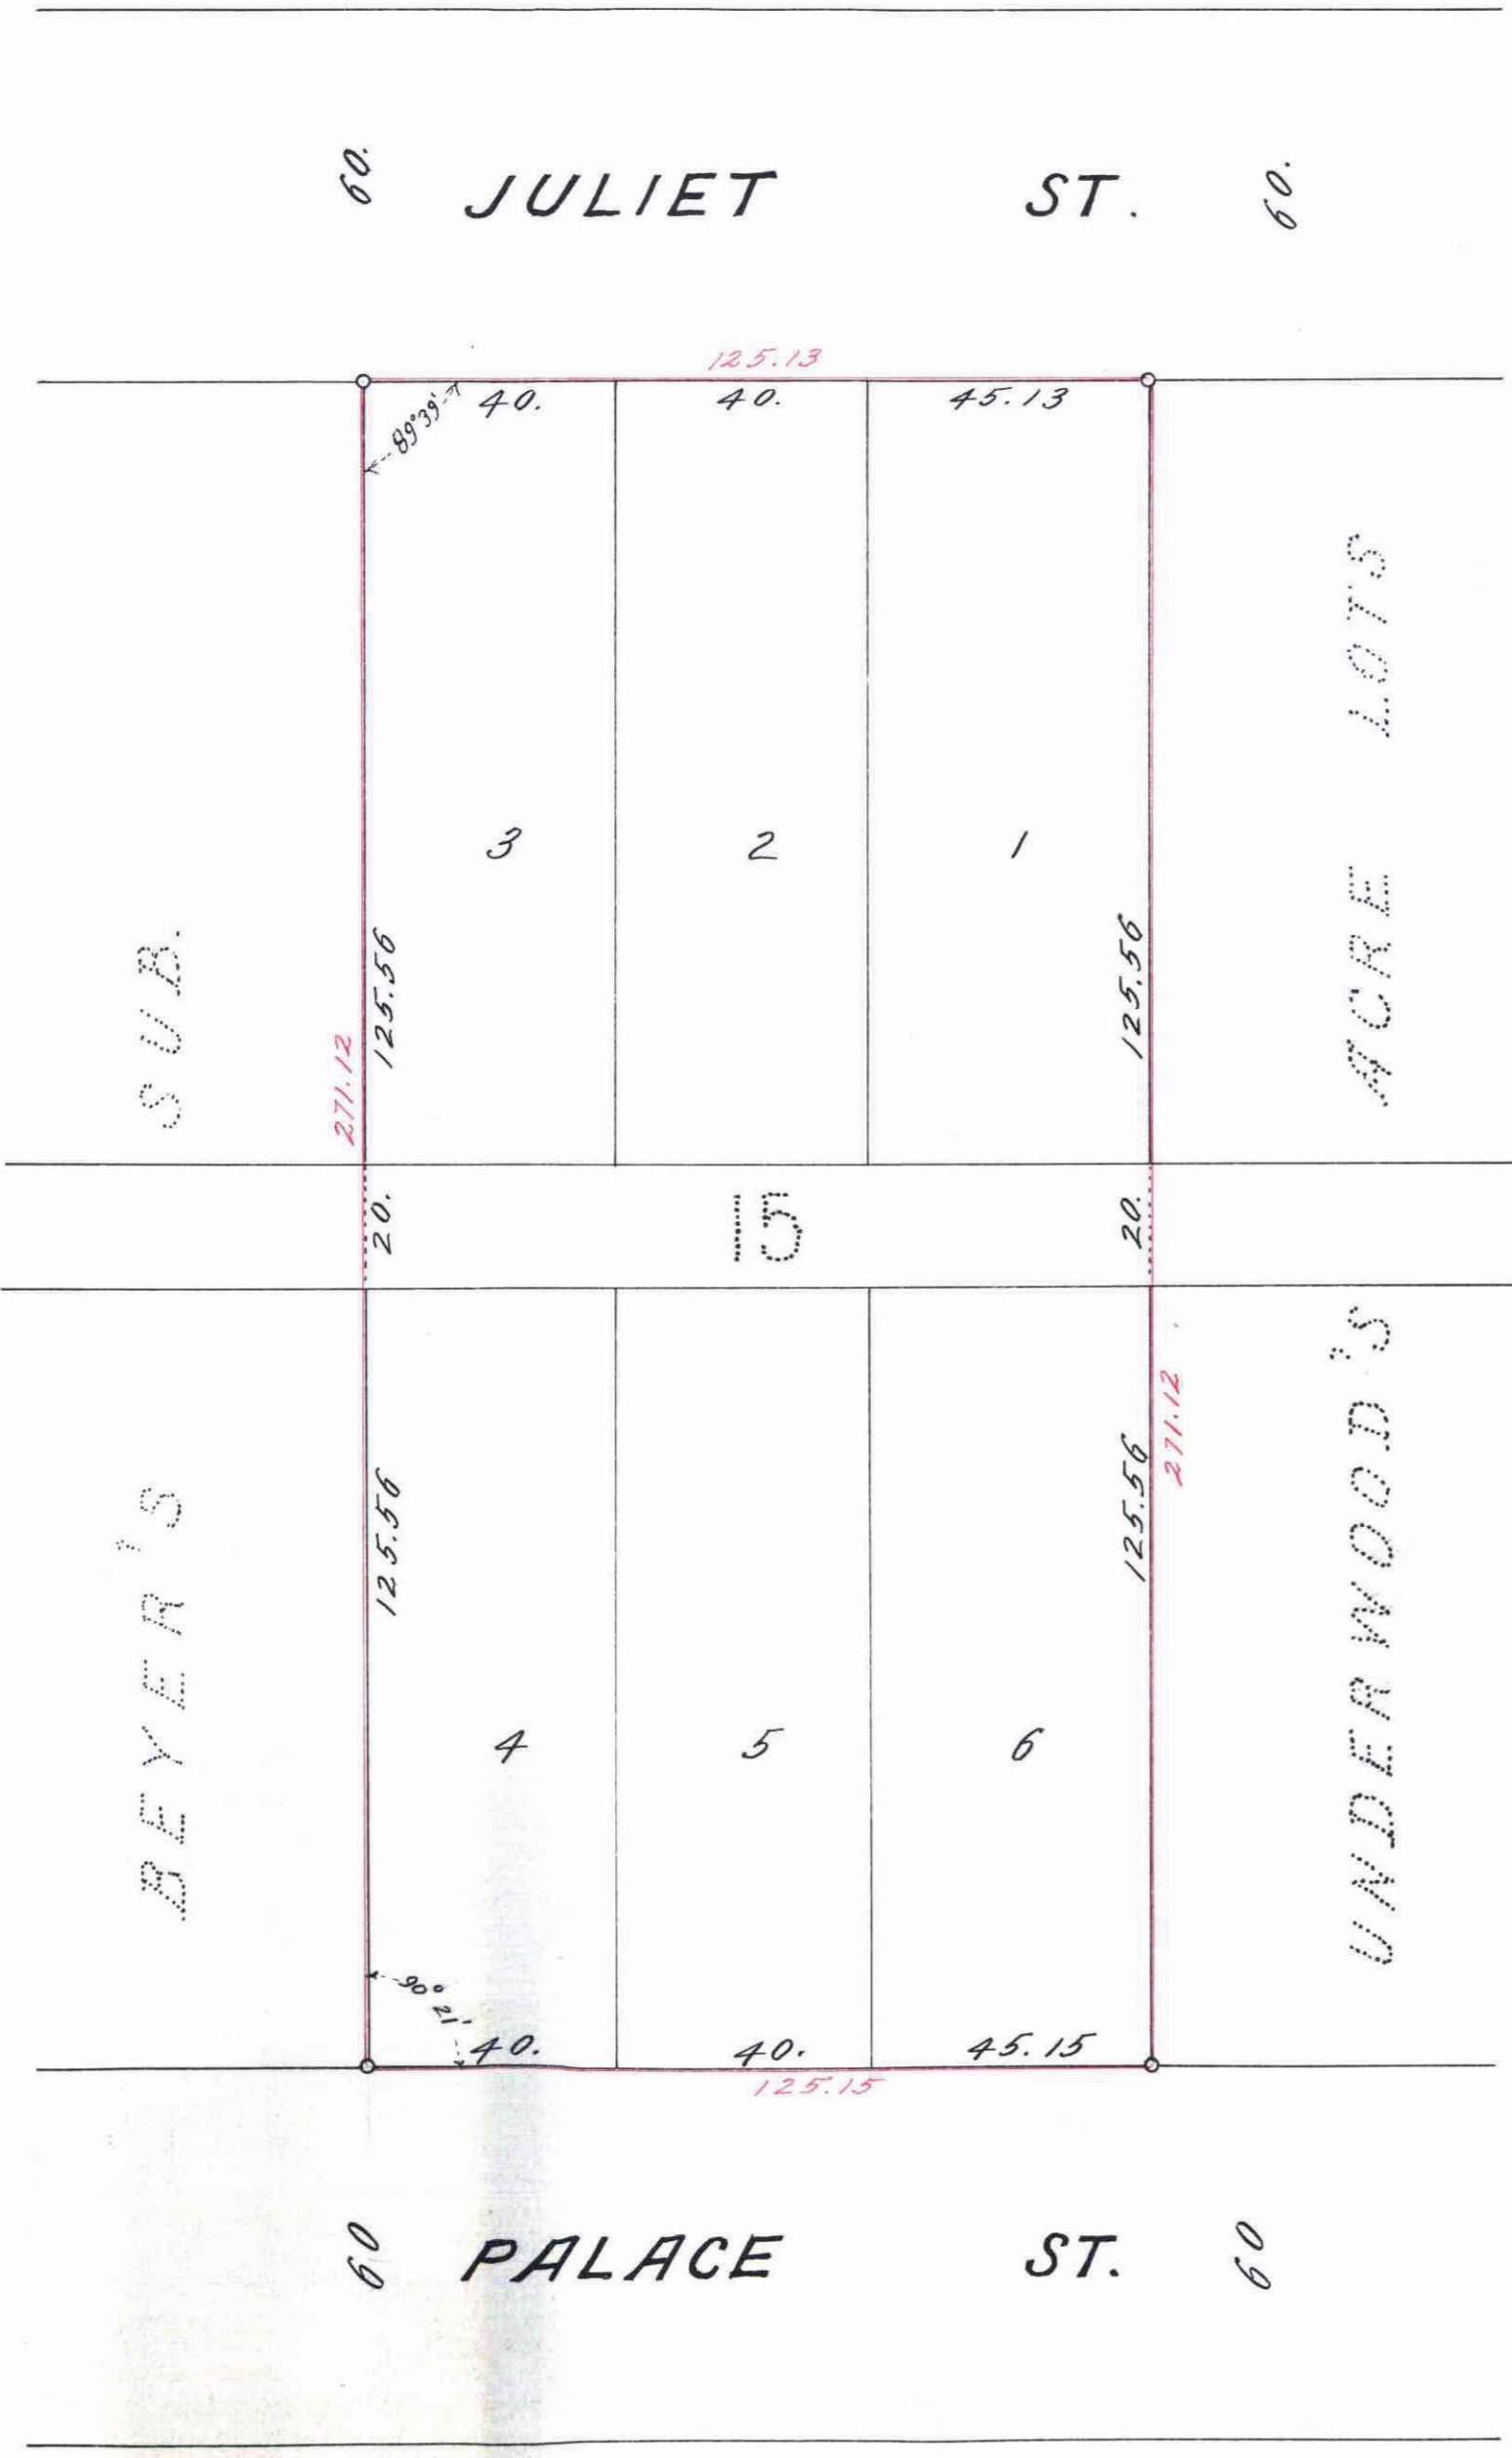

This is to certify that Pomeroy D. Sackett and Edna J. Sackett his wife and Sven Berglund and Tilda L. Berglund his wife proprietors and Margaret O'Connor, Sadie A. Lang, Loretta M. Lang, Frederick A. Hohlt and Josephine L. Hohlt, Mortgagees, of Lot fifteen (15) Underwoods Acre Lots Ramsey County Minnesota have caused the same to be platted and hereafter known as, Edna Addition, as shown on this plat and hereby dedicate to the public, for public use forever, all the streets and alleys as hereon indicated  
Witness our hands and seals this 29<sup>th</sup> day of February, 1928.

In presence of  
A. B. Downey  
A. B. Downey  
A. B. Downey  
A. B. Downey  
A. B. Downey  
A. B. Downey  
A. B. Downey  
A. B. Downey

Pomeroy D. Sackett  
Edna J. Sackett  
Sven Berglund  
Tilda L. Berglund  
Margaret O'Connor  
Sadie A. Lang  
Loretta M. Lang  
Frederick A. Hohlt  
Josephine L. Hohlt.

State of Minnesota } On this 29<sup>th</sup> day of February, A.D. 1928 before me  
County of Ramsey } personally appeared, Pomeroy D. Sackett and Edna J. Sackett his  
wife, Sven Berglund, and Tilda L. Berglund his wife, Margaret O'Connor, Sadie A. Lang  
Loretta M. Lang, Frederick A. Hohlt and Josephine L. Hohlt, to me well known and  
acknowledged that they executed the foregoing certificate as their own free act and deed.

Notary Public, Ramsey Co., Minn.  
My Commission expires, .....

Accepted and approved this 3<sup>rd</sup> day of March, A.D. 1928

Commissioners  
Commissioner of Public Works

MAR 7 1928  
DEPARTMENT OF FINANCE  
ST. PAUL, MINN.

Taxes for the year of 1927 on the  
lands described within PAID  
MAR 7 1928  
ELSA M. OBST, Treasurer,  
RAMSEY COUNTY, MINN.  
Per [Signature]

TAXES PAID  
And Transfer Fee  
MAR - 7 1928  
GEO. J. RIES,  
Auditor, Ramsey County, Minn.  
By [Signature], Deputy.

Accepted by the Council, MAR - 6 1928  
Approved, [Signature]  
City Clerk

STATE OF MINNESOTA  
County of Ramsey  
Office of the Register of Deeds  
This is to certify that the within instrument  
was filed for record in this office at St. Paul  
on the 29<sup>th</sup> day of March  
A. D., 1928, and that the  
same was duly recorded in Book  
of [Signature] 47  
[Signature]  
Register of Deeds.  
Deputy.

754178