


HARKNESS SUNNYSLOPE

This plat document is an UNOFFICIAL copy of a Subdivision Plat or Registered Land Survey and is made available for information purposes only.

To obtain an official copy please contact the Ramsey County Recorder's Office.

Scale 1" = 100'
Indicates Iron.

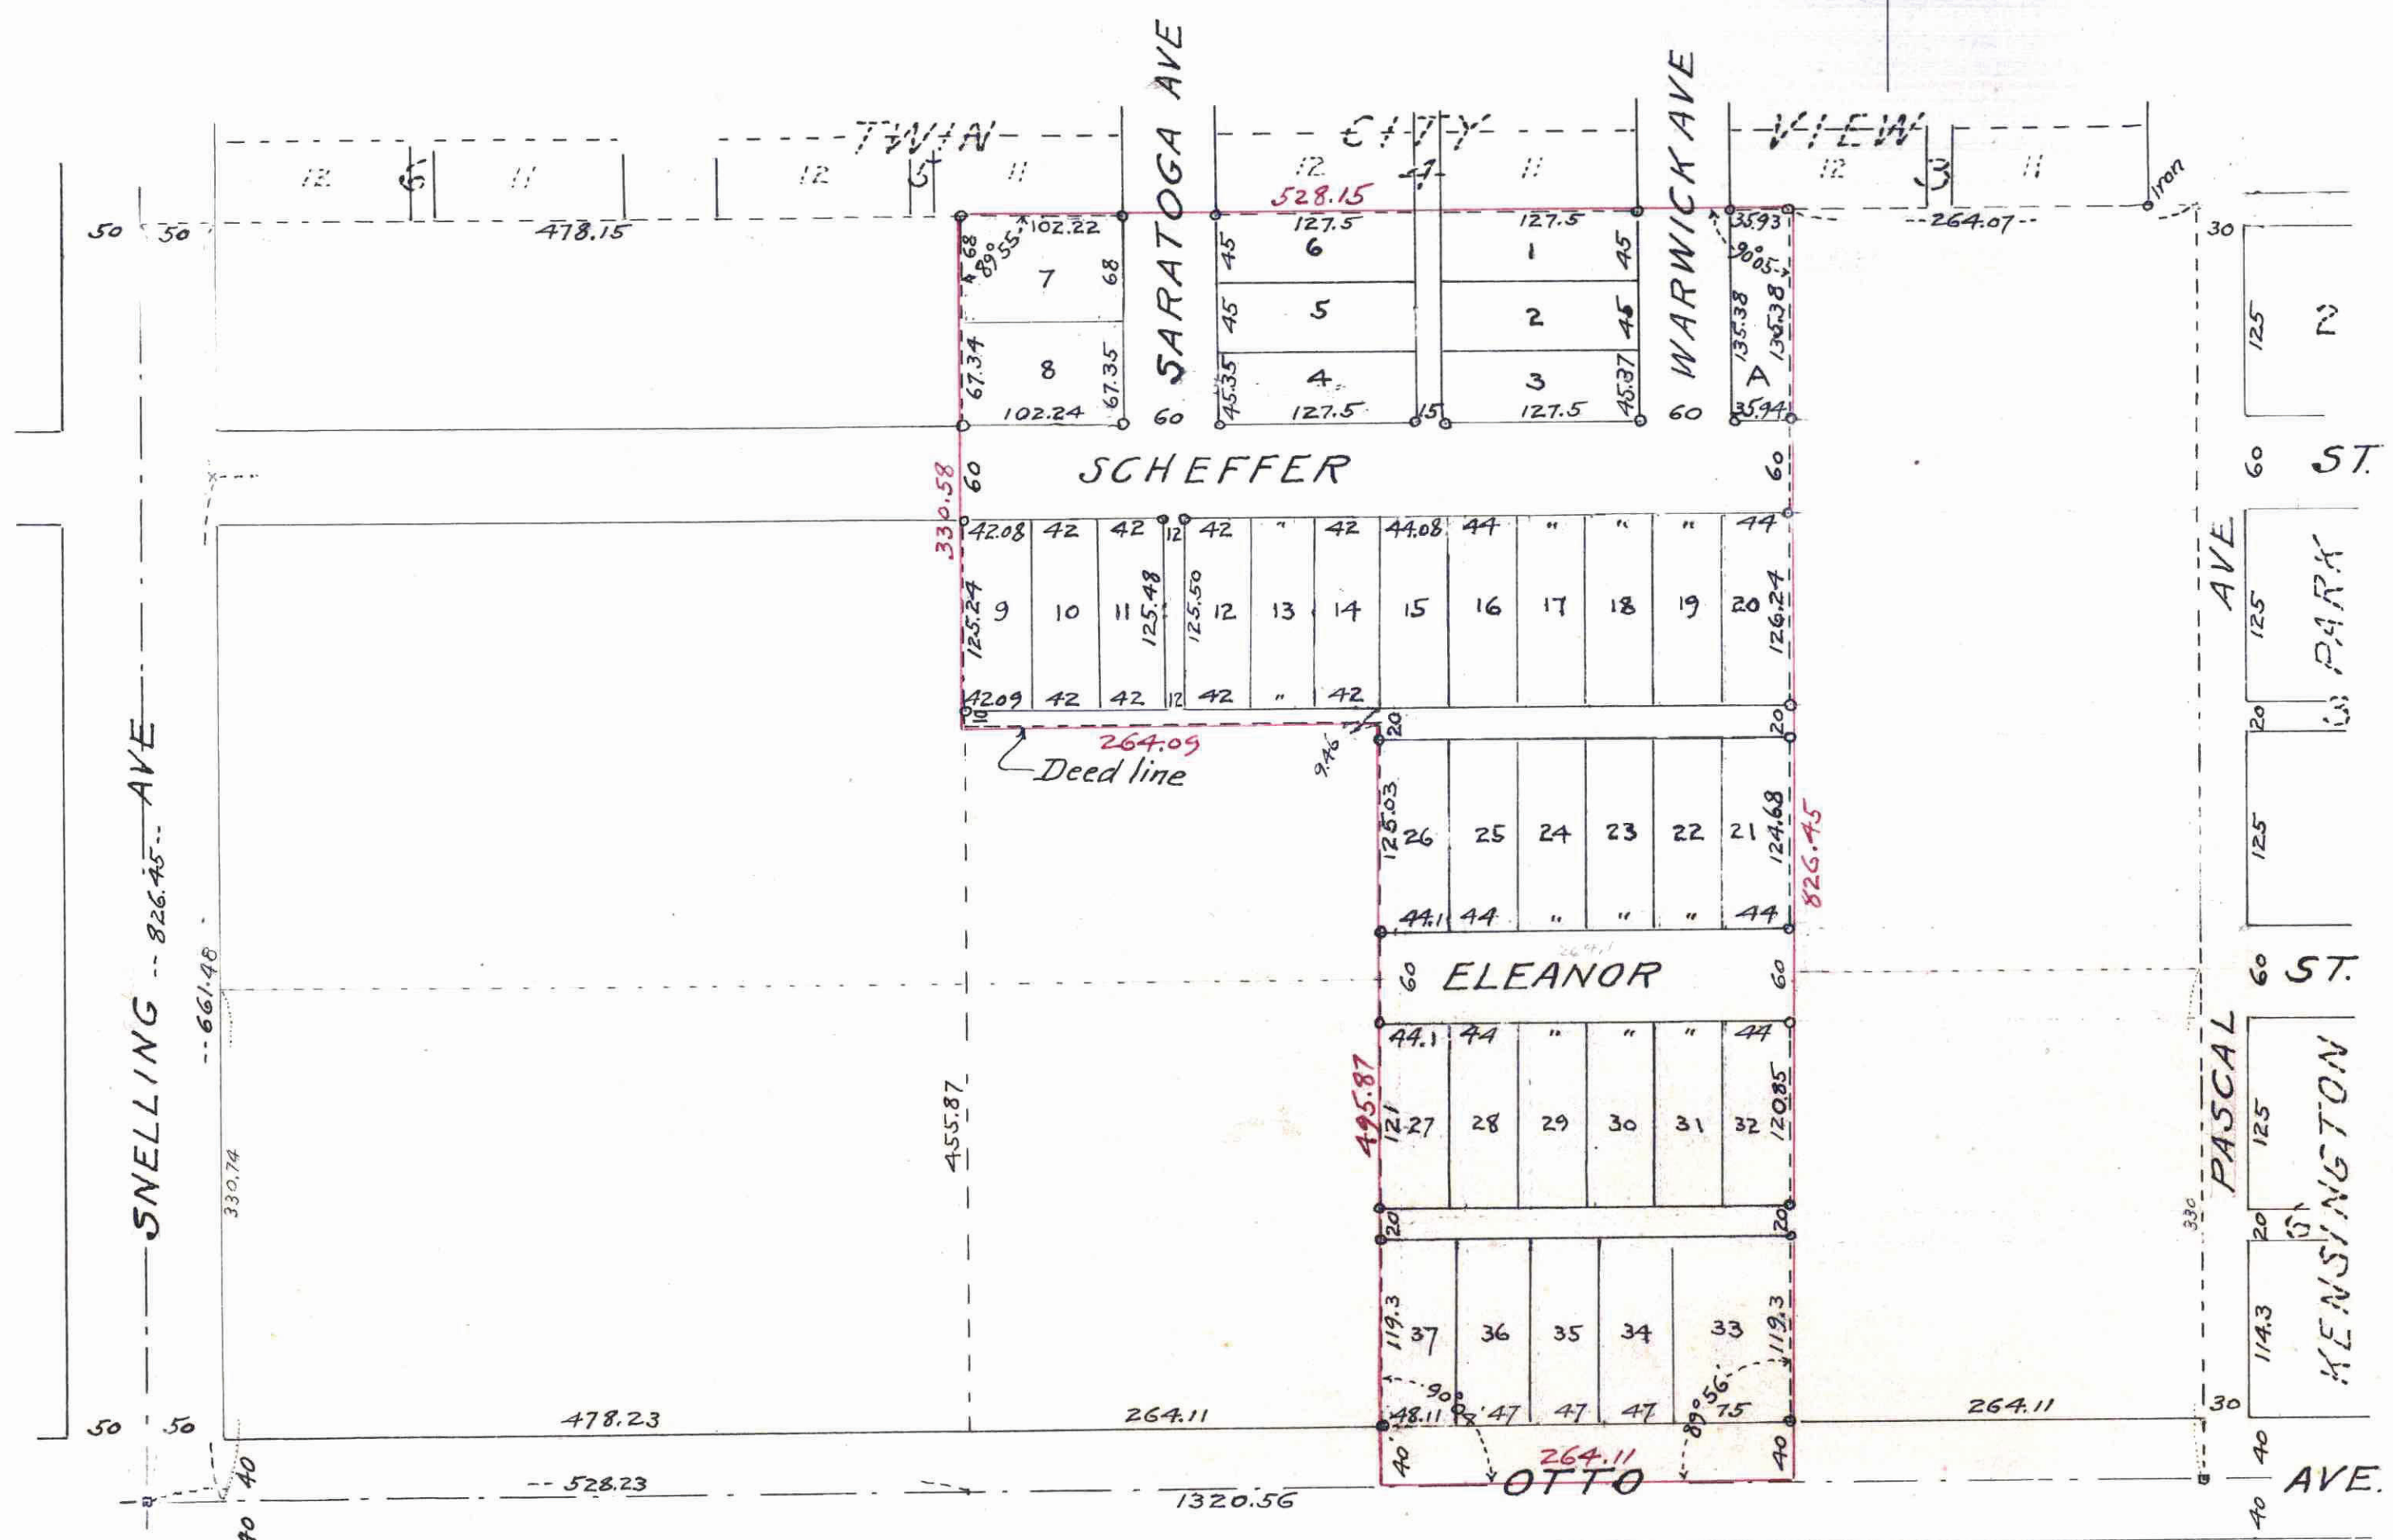

I hereby certify to having surveyed and platted the property described on this map as HARKNESS SUNNYSLOPE and have placed irons as shown on this map, and the same is correct. There is no low wet ground nor any traveled road on or across same.

Charles Murray
Surveyor.

State of Minnesota } ss.
County of Ramsey }
On this 29th day of March A.D. 1928,
before me personally appeared Charles Murray, to me well known and acknowledged that he executed the foregoing certificate as his own free act and deed.

Irene Fieseler
Notary Public, Ramsey Co., Minn.
My commission expires _____

This is to certify that Joseph Harkness and Sarah Harkness, his wife, proprietors of, and William F. Westfall, & Sophia G. Westfall, owners and holders of mortgages on, the East 5 acres of the West 20 acres of South 50 acres of Southwest 1/4 of Section 10, T. 28 N., R. 23 W., also the North 2 acres of East 5 acres of West 15 acres of South 50 acres of Southwest 1/4 of Section 10, T. 28 N., R. 23 W., and have caused the same to be surveyed and platted and hereafter known as HARKNESS SUNNYSLOPE as shown by this plat and hereby dedicate to the public, for the public use forever, all the streets, avenues and alleys as herein indicated.

Witness our hands and seals this 20th day of February A.D. 1928.

In presence of
George B. Bink } as to Joseph & Sarah Harkness.
William F. Westfall }
Sophia G. Westfall }
 State of Minnesota } ss.
 County of Ramsey }
 On this 20th day of February A.D. 1928,
 before me personally appeared Joseph Harkness and Sarah Harkness, his wife, to me well known and acknowledged that they executed the foregoing certificate as their own free act and deed.

Irene Fieseler
Notary Public, Ramsey County, Minn.
My commission expires _____

State of Minnesota } ss.
County of Ramsey }
On this 16th day of April, 1928
before me personally appeared William F. Westfall, & Sophia G. Westfall, to me well known and acknowledged that they executed the foregoing certificate as their own free act and deed.

Merrill H. Bink
Notary Public, Ramsey County, Minn.
My commission expires Dec. 21, 1932

Accepted and approved this 1st day of May A.D. 1928.

George B. Bink
Jasper Jordan
J. D. Brown
Plat Commissioners
John J. [unclear]
Commissioner of Public Works.

Accepted by the Council:
Approved _____
MAY 3 1928
City Clerk.

757753

TAXES PAID
And Transfer Entered
MAY 9 - 1928
GEO. J. RIES,
Auditor, Ramsey County, Minn.
By *[Signature]* Deputy.

All Installments of Assessments due on the within property to date are paid.
MAY 9 - 1928
DEPARTMENT OF FINANCE
ST. PAUL, MINN.
O. J. MURPHY, COMMISSIONER
By *[Signature]*

Taxes for the year of 1927 on the lands described within PAID
MAY 9 - 1928
ELSA M. OBST, Treasurer,
RAMSEY COUNTY, MINN.
By *[Signature]*

STATE OF MINNESOTA } ss.
County of Ramsey }
Office of the Register of Deeds
This is to certify that the within instrument was filed for record in this office at St. Paul on the _____ day of _____ A. D. 1928, at _____ and that the same was duly recorded in Book _____ Page _____
[Signature]
Register of Deeds.

Deputy.