

This plat document is an UNOFFICIAL copy of a Subdivision Plat or Registered Land Survey and is made available for information purposes only.



To obtain an official copy please contact the Ramsey County Recorder's Office.

STATE OF MINNESOTA, 1883.
County of Ramsey.
Office of the Register of Deeds.
This is to certify that the within instrument was filed for Record in this Office, at St. Paul, on the 17th day of November, A. D. 1883, at 3.30 o'clock P. M., and that the same was duly recorded in Book 9 of said State.

St Paul Minn June 30th 1883

I hereby certify to having surveyed and platted the property as described on this map as KIEFER, SCHURMEIER & WILD'S Subdivision of Lots 1, 2 & 3 of "COLLINS' OUT LOTS" and have placed iron monuments at the corners of each and every block as shown on this map and the same is correct
D. L. Currier
Surveyor.

I, the undersigned owner of Lots 1, 2 & 3 "COLLINS' OUT LOTS" as the same is recorded in the Office of the Register of Deeds of Ramsey County, Minnesota, do hereby certify to having caused the same to be surveyed and platted as KIEFER, SCHURMEIER, & WILD'S Subdivision of Lots 1, 2 & 3 "COLLINS' OUT LOTS" as herein and hereon indicated, and I do hereby give and dedicate to the public and for the public use forever all the streets and alleys as on this map or plat laid out and designated.

In witness whereof I have hereunto set my hand and seal

this 2nd day of July AD 1883.

In Presence of

H. P. Phillips }
Charles J. Johnson } Joseph M. Wild.

State of Minnesota } ss. Be it known, That on this 2nd day of July A. D. 1883
County of Ramsey } personally came before me, Joseph M. Wild to me known to be the identical person who executed the foregoing instrument and who acknowledged that he executed the same freely and voluntarily for the uses and purposes therein expressed.

Notary Public
James O'Brien
County Auditor
Approved }
July 2nd 1883 } J. J. Starkey
M. T. Mansfield } PLAT COMMISSION.

Accepted by the COMMON COUNCIL July 5th 1883.

Office of COUNTY TREASURER,
ST. PAUL, MINN.
NOV 7 1885
134 TAX PAID
County Treas.


CITY TREASURER'S OFFICE
ST. PAUL, MINN.
NOV 7 1885

I have examined the within plat and recommend its approval.
W. A. Somers City Engineer.

KIEFER
SCHURMEIER
and
WILD'S

Sub'dn of lots 1, 2 & 3

COLLINS' OUT LOTS.

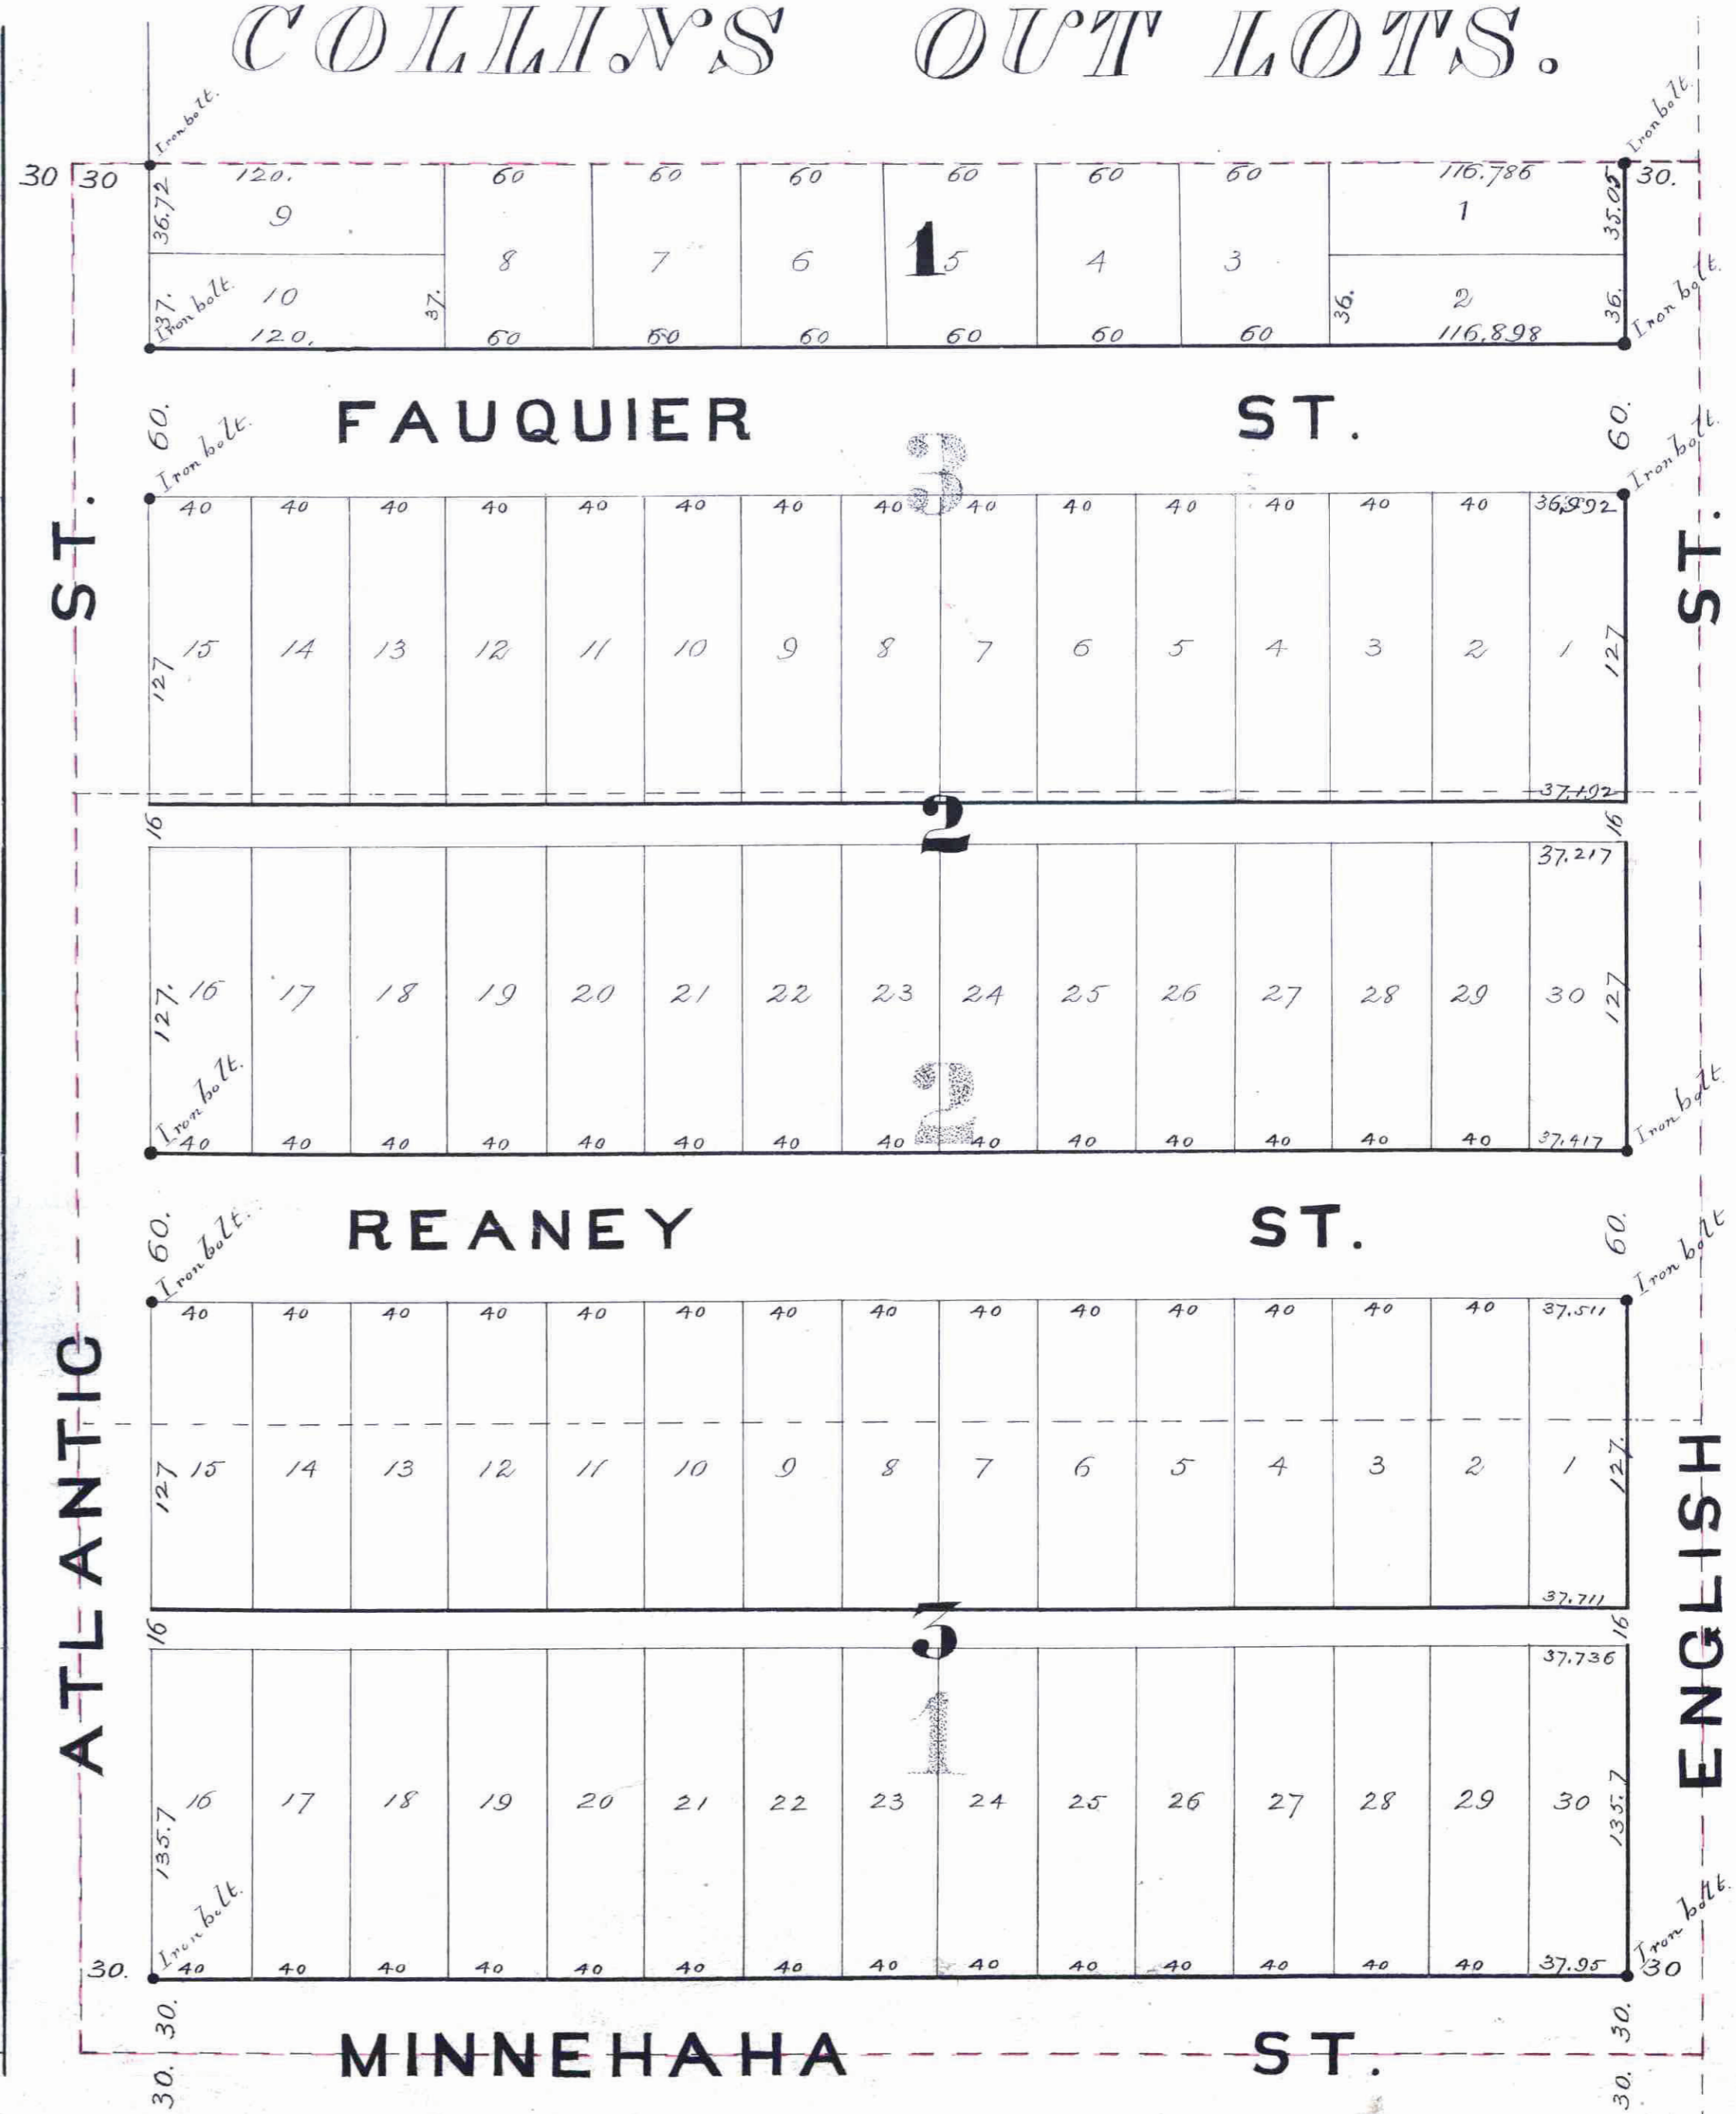

A. GOTZIAN'S REARRANGEMENT.
OF
SIBEL'S ADDITION.