

760770

760770

This plat document is an UNOFFICIAL copy of a Subdivision Plat or Registered Land Survey and is made available for information purposes only.


To obtain an official copy please contact the Ramsey County Recorder's Office.



# URBANK ADDITION

ST. PAUL . MINN.

F. J. ARMSTRONG  
Surveyor.

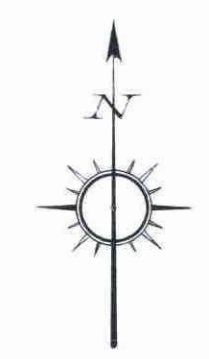

STATE OF MINNESOTA  
County of Ramsey  
Office of the Register of Deeds  
This is to certify that the within instrument was filed for record in this office at St. Paul on the 25th day of June A. D., 1928, at 2 o'clock P. M. and that the same was duly recorded in Book 417 of Town Plats of the Register of Deeds.

I hereby certify to having surveyed and platted the property described on this map as Urbank Addition and have placed iron monument at the corners as shown and the same is correct.


*F. J. Armstrong*  
surveyor

State of Minnesota }  
County of Ramsey } On this 25th day of June A.D. 1928 personally appeared before the undersigned F. J. Armstrong, to me well known and he acknowledged that he executed the foregoing certificate as his free act and deed.

*Richard Comins*  
Notary Public, Ramsey County, Minn.

Scale 10 ft per inch  
o Indicates iron mon't

Prior Avenue

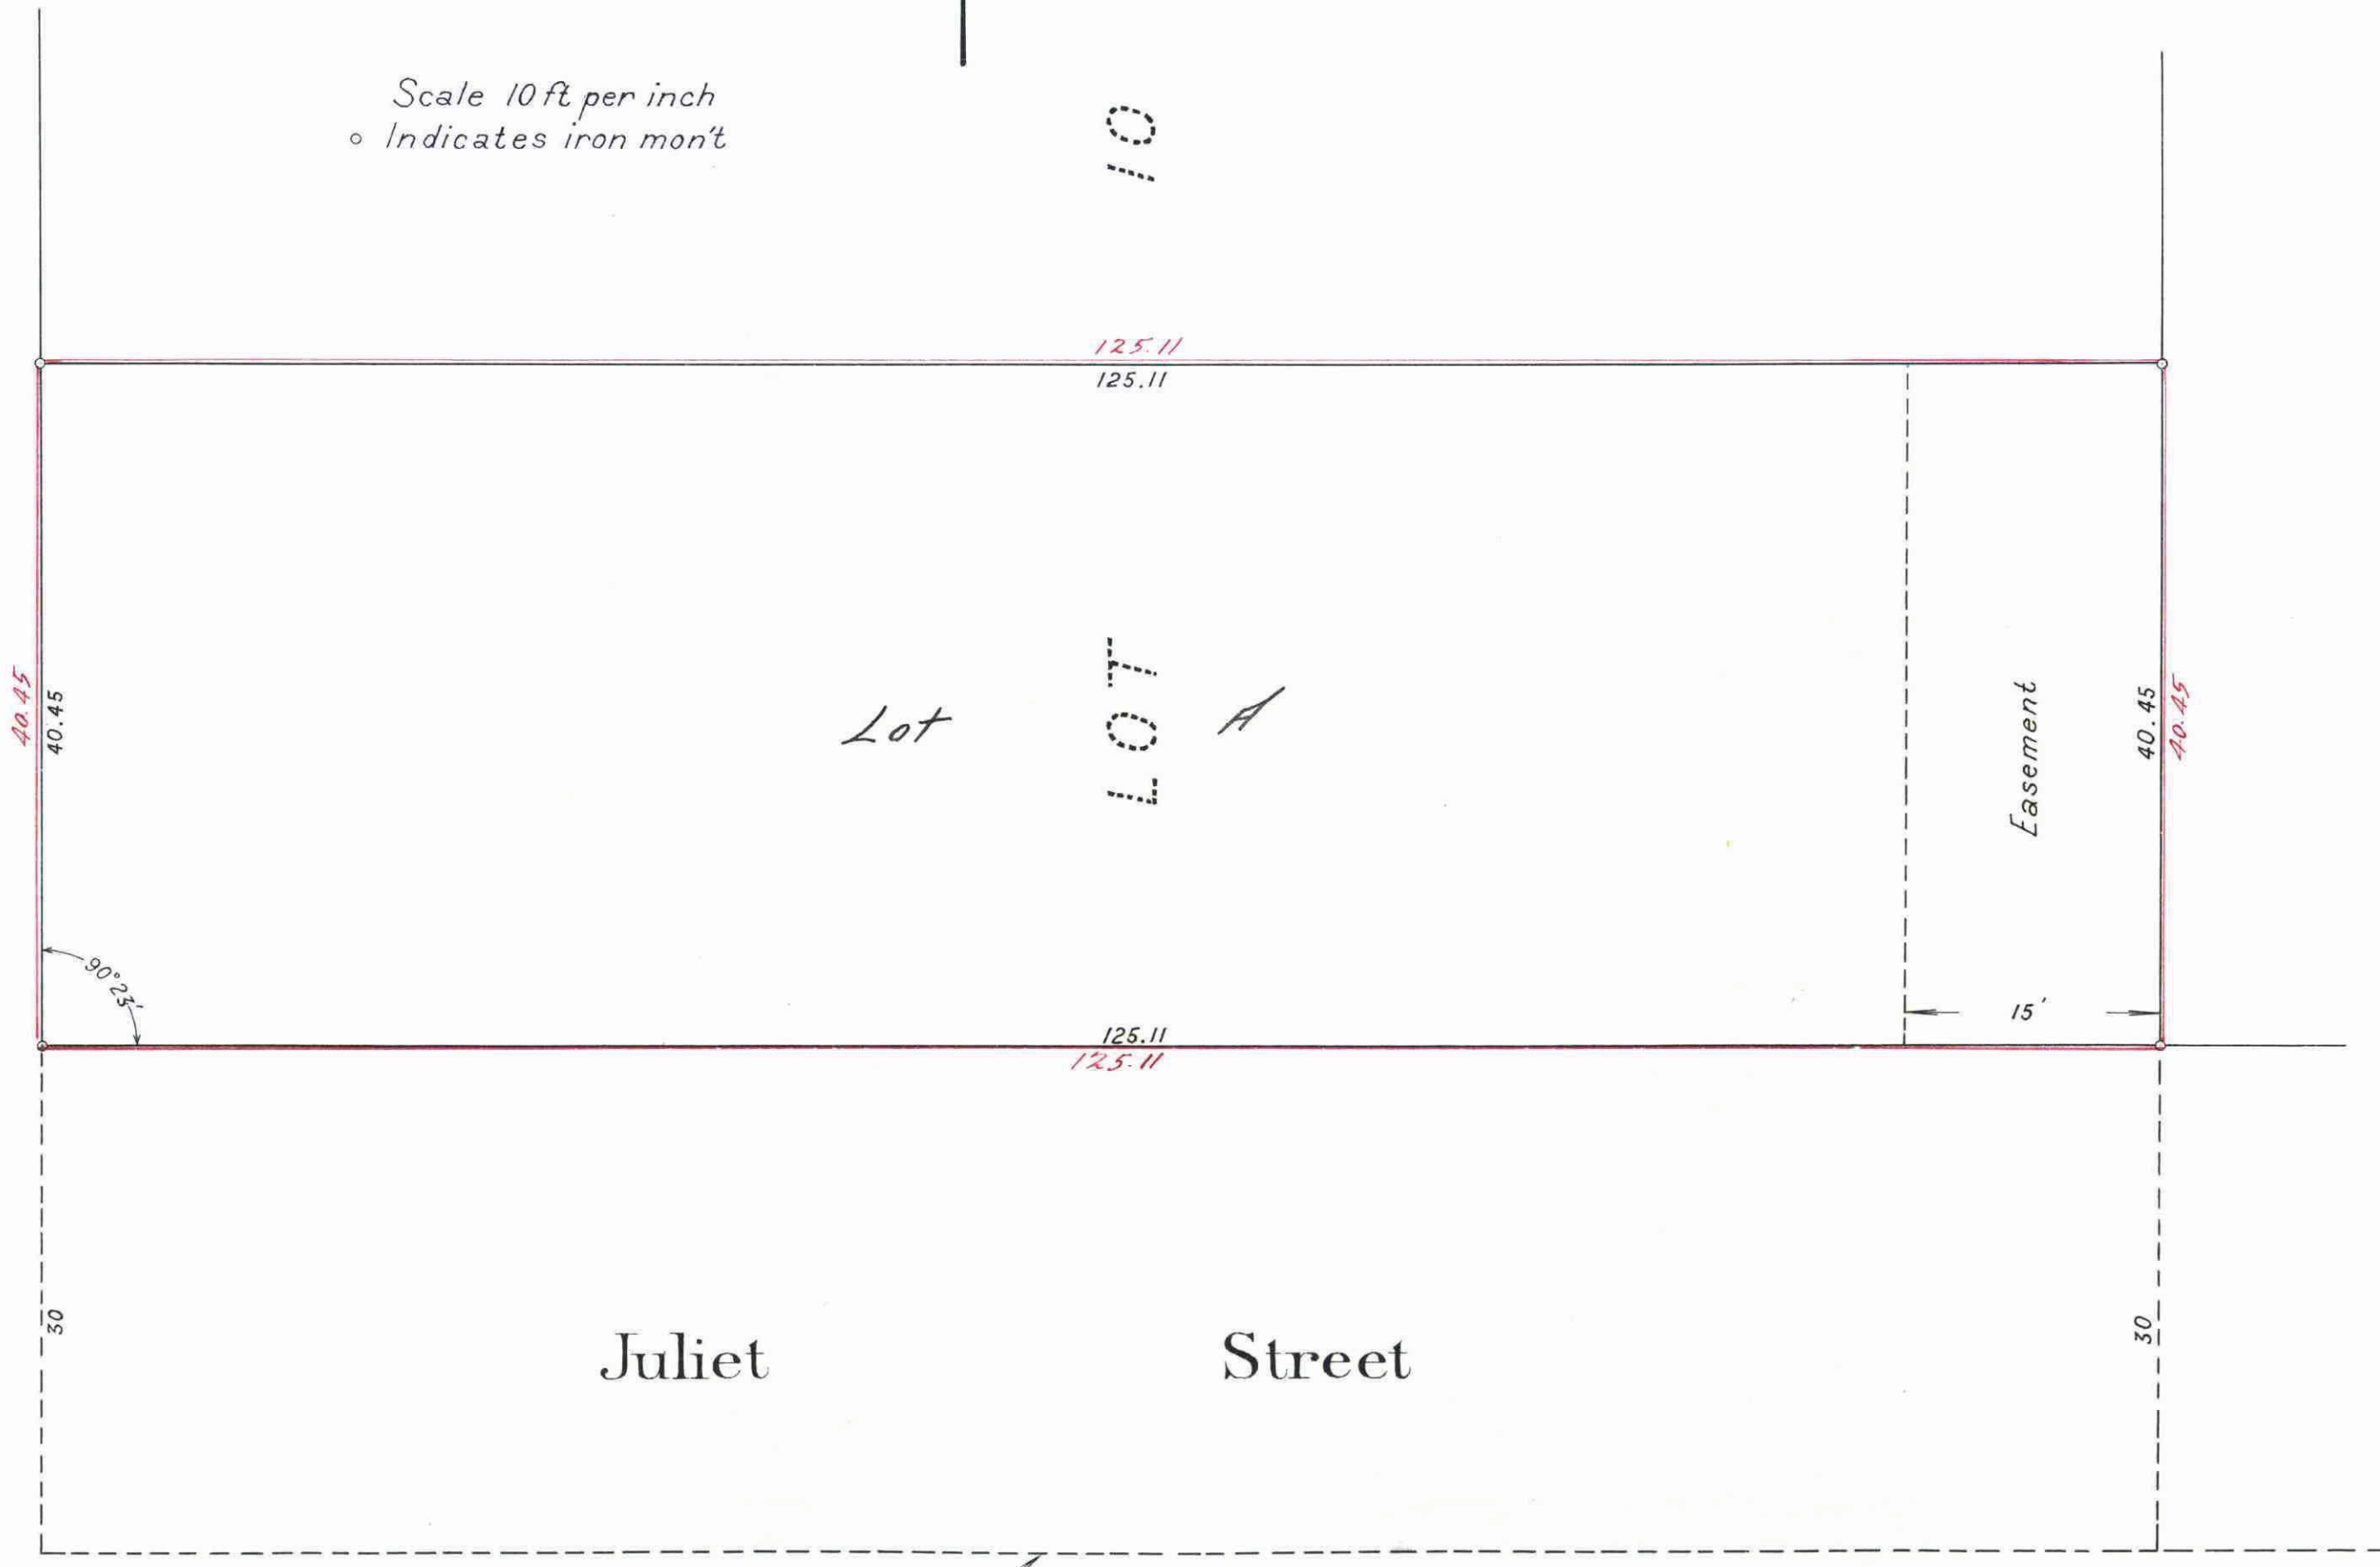

This is to certify that John C. Urbank and Grace Urbank, his wife, owners of the following tract of Land lying and being in the County of Ramsey and State of Minnesota, described as follows to wit: South one half of Lot Ten (10) Underwoods Acre Lots, Ramsey County, Minnesota, except the northerly eighty feet (80') of said South one half of said Lot Ten (10) and except the South thirty feet (30') of said South one half of said Lot Ten (10); have caused the same to be surveyed and platted and here after known as Urbank Addition, and hereby dedicate to the public and for the public use forever all streets and Avenues here-in indicated.

Witness our hands and seals this 25th day of June A.D. 1928

In presence of  
*Kathryn E. Hagerty*  
*Richard Comins*  
*John C. Urbank*  
*Grace Urbank*

State of Minnesota }  
County of Ramsey } On this 25th day of June A.D. 1928 personally appeared before me John C. Urbank and Grace Urbank, his wife, to me known to be the persons described in and who executed the foregoing instrument and acknowledged that they executed the same as their own free act and deed.

*Kathryn E. Hagerty*  
Notary Public, Ramsey County, Minn.

KATHERYN E. HAGERTY,  
Notary Public, Ramsey County, Minn.  
Commission expires May 1st, 1935.

Accepted and approved this 28th day of June A.D. 1928

*George H. Remond*  
*Jasper Jordan*  
*J. J. Brown*  
*John Armstrong*  
Plat Commissioners  
Commissioner of Public Works

Accepted by the Council June 28th - 1928

Approved *D. W. Bissell*  
City Clerk

All Installments of Assessments due on the within property to date are paid

JUN 28 1928  
DEPARTMENT OF FINANCE  
ST. PAUL, MINN.  
G. J. MACLEOD, COMR FINANCE  
By *H. Meidler*

TAXES PAID  
And Transfer Entered

JUN 28 1928  
GEO. J. RIES,  
Auditor Ramsey County, Minn.  
By *H. Meidler* Deputy.

Taxes for the year of 1927 on the lands described within PAID

JUN 28 1928  
ELSA M. ORST, Treasurer,  
RAMSEY COUNTY, MINN.  
By *H. Meidler*