

This plat document is an UNOFFICIAL copy of a Subdivision Plat or Registered Land Survey and is made available for information purposes only. To obtain an official copy please contact the Ramsey County Recorder's Office.

STATE OF MINNESOTA, ss. County of Ramsey. Office of the Register of Deeds. This is to certify that the within instrument was filed for Record in this Office, at St. Paul, on the 14th day of July, A. D. 1885, at ... o'clock ... M., and that the same was duly recorded in Book ... of ... pages ... 46. R. A. Wiley, Register of Deeds. By ...

# Hoyt's Rearrangement

## Hoyt's Corner Out Lots.


I, the undersigned Civil Engineer, do hereby certify, that I have surveyed, and plotted the within described property, and have placed Iron Monuments, to, as required by Law, and that the same is correct.

H. H. Mollushead  
Civil Engineer.

State of Minnesota ss. County of Ramsey ss. On this 12th day of December, 1885 before me personally came H. H. Mollushead to me well known to be the identical person who executed the above certificate and acknowledged the same as his own act and deed. James Starkey, Notary Public, Ramsey County, Minnesota.

Approved and accepted, this 11th day of December A. D. 1885.

J. J. Nelson  
Not Commissioner  
J. M. Hudson  
James Starkey

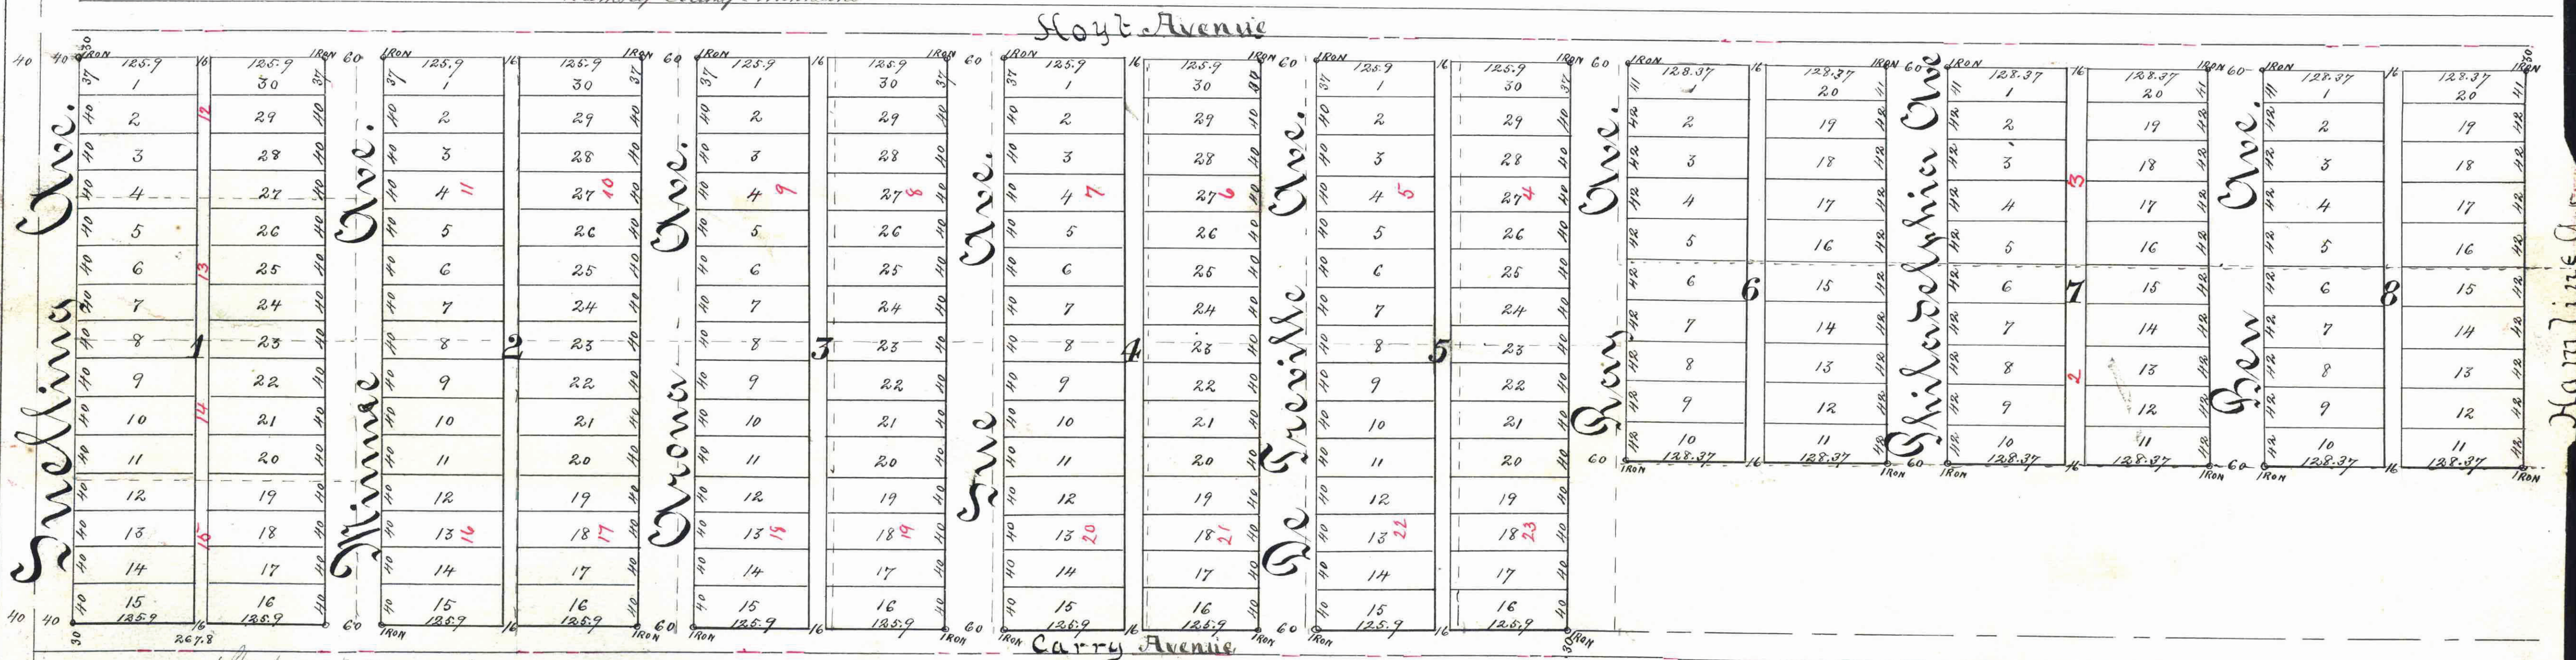

State of Minnesota ss. County of Ramsey ss. Know all men by these presents, that we, Lorenzo Hoyt and Sarah P. Hoyt his wife, both of Rose Township, County of Ramsey and State of Minnesota, owners of Lots 2, 4, 5, 6, 7, 8, 10, 11, 12, 13, 14, 15, 16, 17, 18, 19, 20, 21, 22, 23, 24, 25, 26, 27, 28, 29, 30, of the Rearrangement of Hoyt's Corner Out Lots, according to the recorded plat thereof, on file in the Register of Deeds Office of Paul County, do hereby certify, that they have caused the same to be rearranged and plotted, as herein indicated, under the title of Hoyt's Rearrangement of Hoyt's Corner Out Lots, and hereby dedicate, and donate all Rights, Claims, and Aliens, to the Public. Witness our hand, and seals. This 12th day of December A. D. 1885.

Lorenzo Hoyt  
Niles S. Chittenden  
Sarah P. Hoyt

County of Ramsey, State of Minnesota ss. On this 12th day of Dec<sup>r</sup> A. D. 1885, personally appeared before me, Lorenzo Hoyt, and Sarah P. Hoyt, and Niles S. Chittenden to me known to be the identical persons described in, and who executed the foregoing Certificate, and acknowledged having executed the same, of their own free will and accord.

James Starkey  
Notary Public,  
Ramsey Co. Minn.  
James Starkey  
County Auditor  
Ramsey County Minn.  
Deputy.