

# ROBERT ROLFER'S SUBDIV.

*Block 75  
of  
Lyman Dayton's Add.*

I hereby certify, that this is  
an correct Plat of Robert Rolfer's Subdivision  
of Block 75 of Lyman Dayton's Addition  
to the City of Saint Paul, as surveyed and plat-  
ted by me in the month of June 1881

Saint Paul  
June 18<sup>th</sup> 1881

Ed. Hoeneck  
Surveyor

State of Minnesota  
County of Ramsey

We the undersigned Robert Rol-  
fer and <sup>Wilhelmine</sup> Philomine Rolfer his wife, proprietors of Rolfer's  
Subdivision of Block 75 of Lyman Dayton's Addition to St Paul  
do hereby certify, that we have caused the same, to be surveyed and  
platted, as represented by the above Plat, and we hereby give the alley  
for public use


Saint Paul this 20<sup>th</sup> day of June 1881

*Robert Rolfer*  
*Wilhelmine Rolfer*

In presence of  
City Engineer  
*Geo. T. Browning*

State of Minnesota  
County of Ramsey

On this five and twentieth day of June A. D. 1881 their personal-  
ly came before me Robert Rolfer and Wilhelmine Rolfer his wife  
the signed and sealed of the foregoing Certificate and severally  
acknowledged that they executed the same for the uses and  
purposes therein expressed. Witness my hand and official seal.

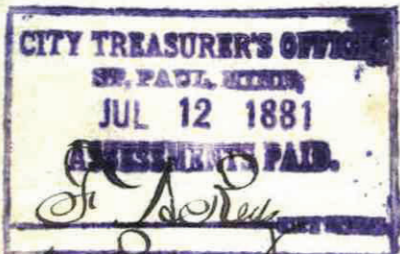




Accepted  
By Common Council  
Saint Paul  
July 5. 81.

*Wm. Mulvey*  
*City Clerk*

Auditors Office Ramsey Co.

*St. Paul, Minn.*  
*Taxes Paid in Transfer*  
*entered this 12<sup>th</sup> day of*  
*July 1881*  
*J. W. Cardy*  
*Co. Auditor*

POINT DOUGLAS ST.

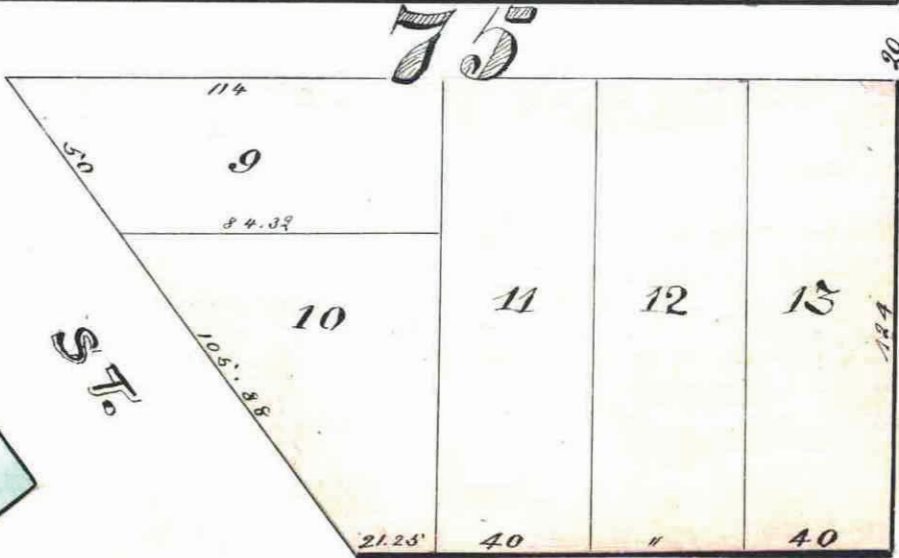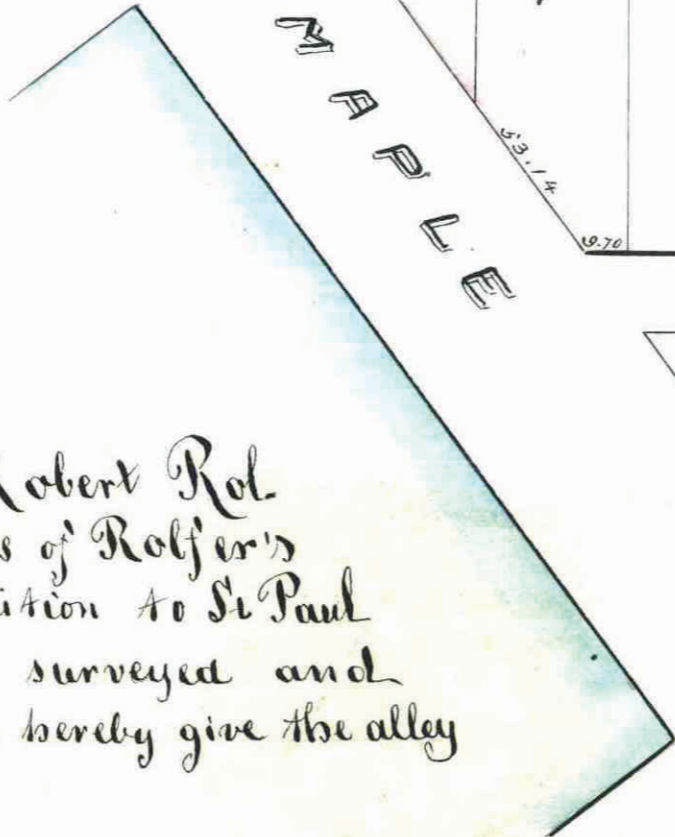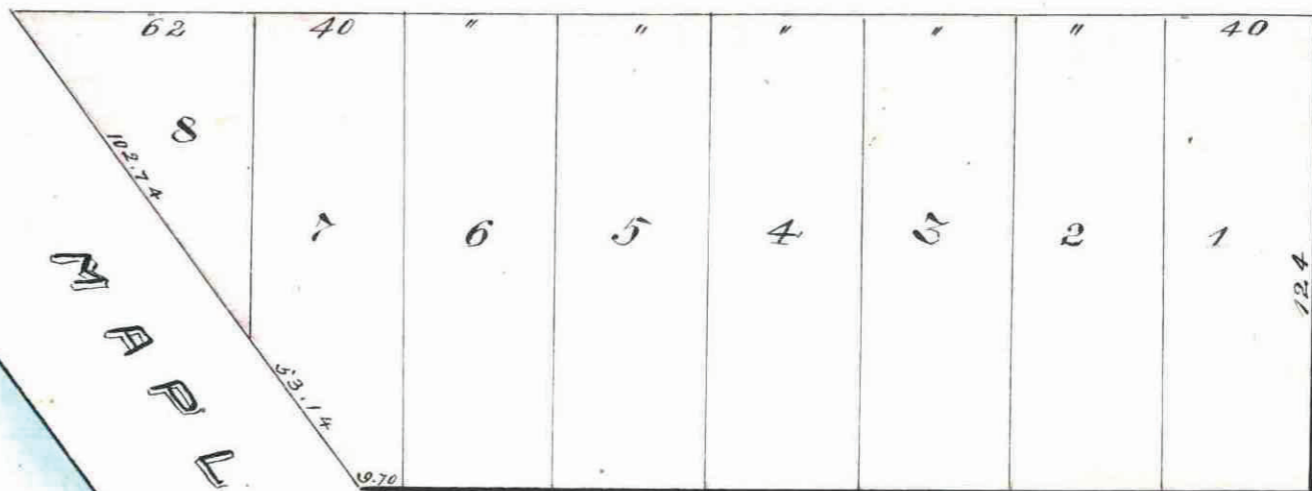

ARCADE ST.

HUDSON AVE.

Office of Register of Deeds for  
Ramsey County Minn.  
This is to certify that the within Plat was  
filed for record in this office on the 12<sup>th</sup>  
day of July A. D. 1881 at 3<sup>1/2</sup> o'clock P. M.  
and was recorded in book R.P. of Town  
Plats, on page 5.

*Otto Dreier*  
Reg. of Deeds  
By *J. W. Cardy*  
Deputy

CITY ENGINEER'S OFFICE ST. PAUL, MINN.  
JULY 5 1881.

I have examined the above plat  
and recommend that it be adopted.

*L. W. Rundlett*  
CITY ENGINEER.

St. Paul June 21<sup>st</sup> 1881.

Within Plat of Rolfer's Subdivision  
of Block 75 of Lyman Dayton's addition  
to St Paul is hereby approved

*Am A Van Slyke*  
*Charles A. Morris* Plat Commissioners

This plat document  
is an UNOFFICIAL  
copy of a  
Subdivision Plat or  
Registered Land Survey  
and is made available for  
information purposes only.

To obtain an official copy  
please contact the Ramsey  
County Recorder's Office.